


PROPOSED FIRST FLOOR LAYOUT.

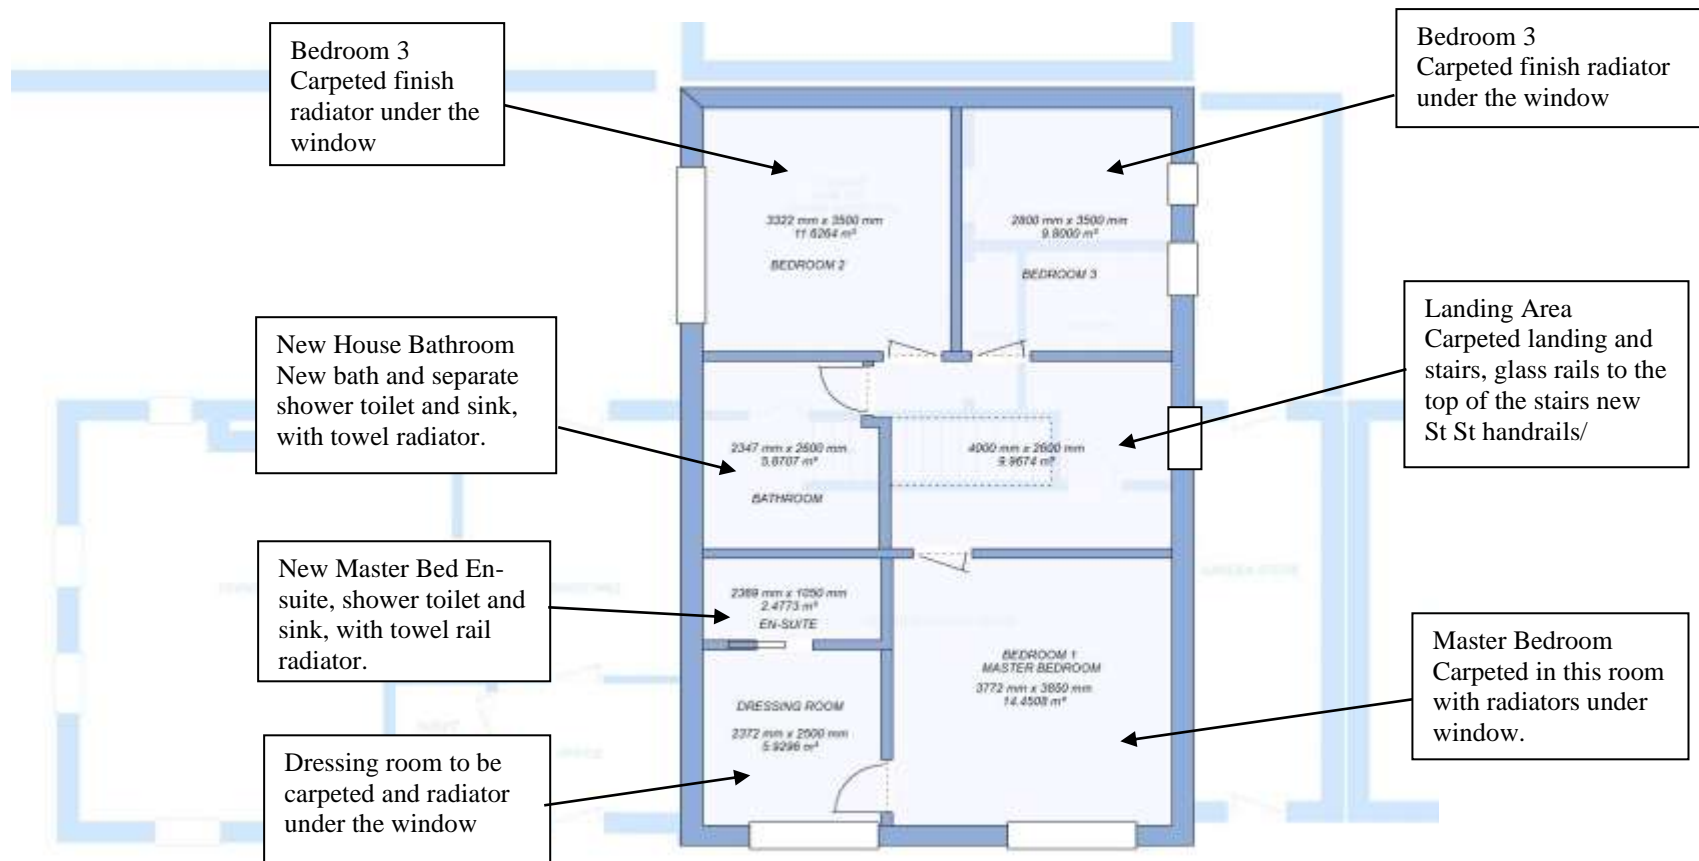

ANTHONY RAMSDEN 11 MONTAGU MEWS WETHERBY LS22 5PY TELEPHONE :- 07817 944384	DRN TONY RAMSDEN	DRG NO AR 114
	DATE 1/8/23	TITLE Proposed First Floor Layout
	SCALE 1;100A4	