


EXISTING SITE LAYOUT

Existing Garage to be Demolished and re-positioned as shown on drg

Window alts and configuration on 3 elevations shown with orange arrows.

This corner too tight for vehicle accessing properties to rear, moving wall in to assist with neighbours access.

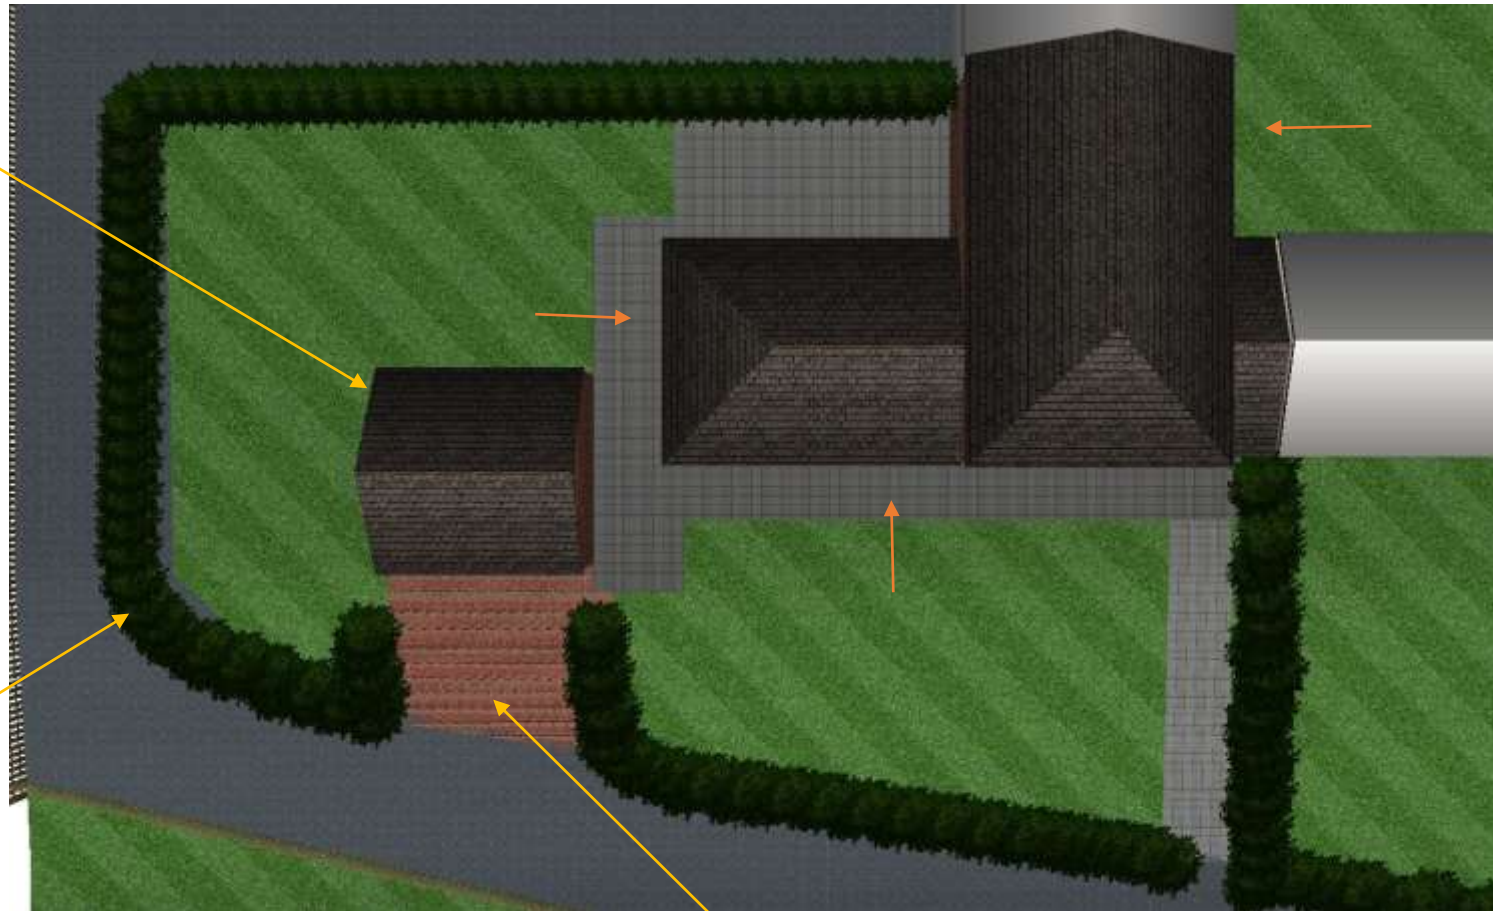

Very tight for parking and no visibility for neighbouring cars coming round the corner.

ANTHONY RAMSDEN 11 MONTAGU MEWS WETHERBY LS22 5PY TELEPHONE :- 07817 944384	DRN TONY RAMSDEN	DRG NO AR 101 Rev A
	DATE 31/7/23	TITLE Existing Site Layout
	SCALE 1:20@A4	

Rev A:-Scaled plan altered and notes added 15.8.23