


**EXISTING SITE LAYOUT**

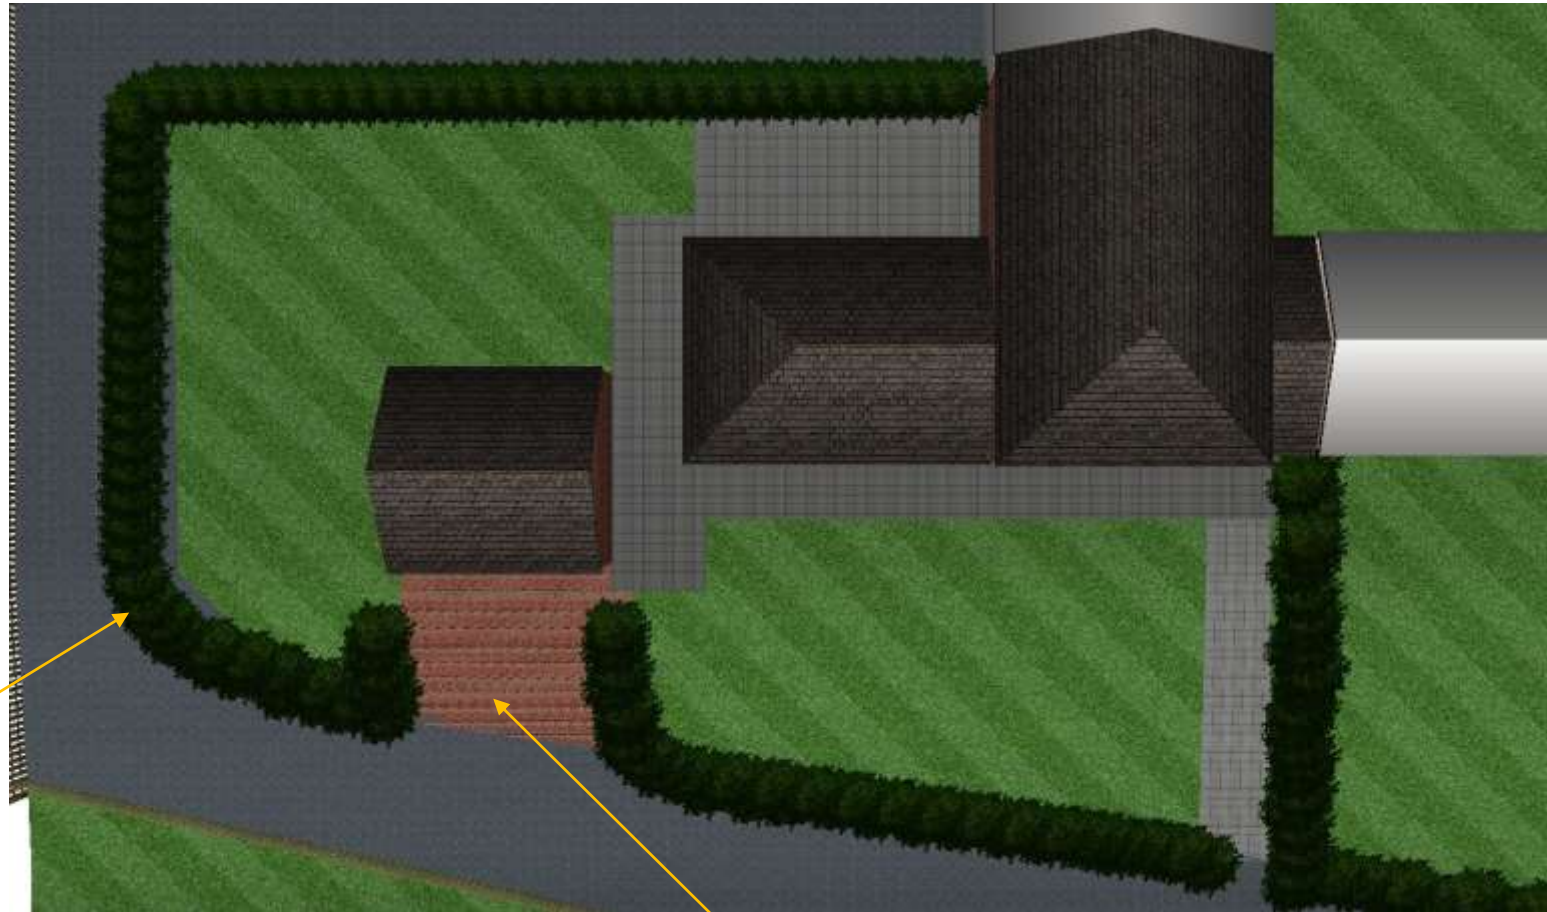

This corner too tight for vehicle accessing properties to rear, moving wall in to assist with neighbours access.

Very tight for parking and no visibility for neighbouring cars coming round the corner.

<b>ANTHONY RAMSDEN</b> <b>11 MONTAGU MEWS</b> <b>WETHERBY</b> <b>LS22 5PY</b> <b>TELEPHONE :- 07817 944384</b>	<b>DRN</b> <b>TONY RAMSDEN</b>	<b>DRG NO</b> <b>AR 101</b>
	<b>DATE</b> <b>31/7/23</b>	<b>TITLE</b> <b>Existing Site Layout</b>
	<b>SCALE</b> <b>1:20@A4</b>	