


PROPOSED GROUND FLOOR LAYOUT

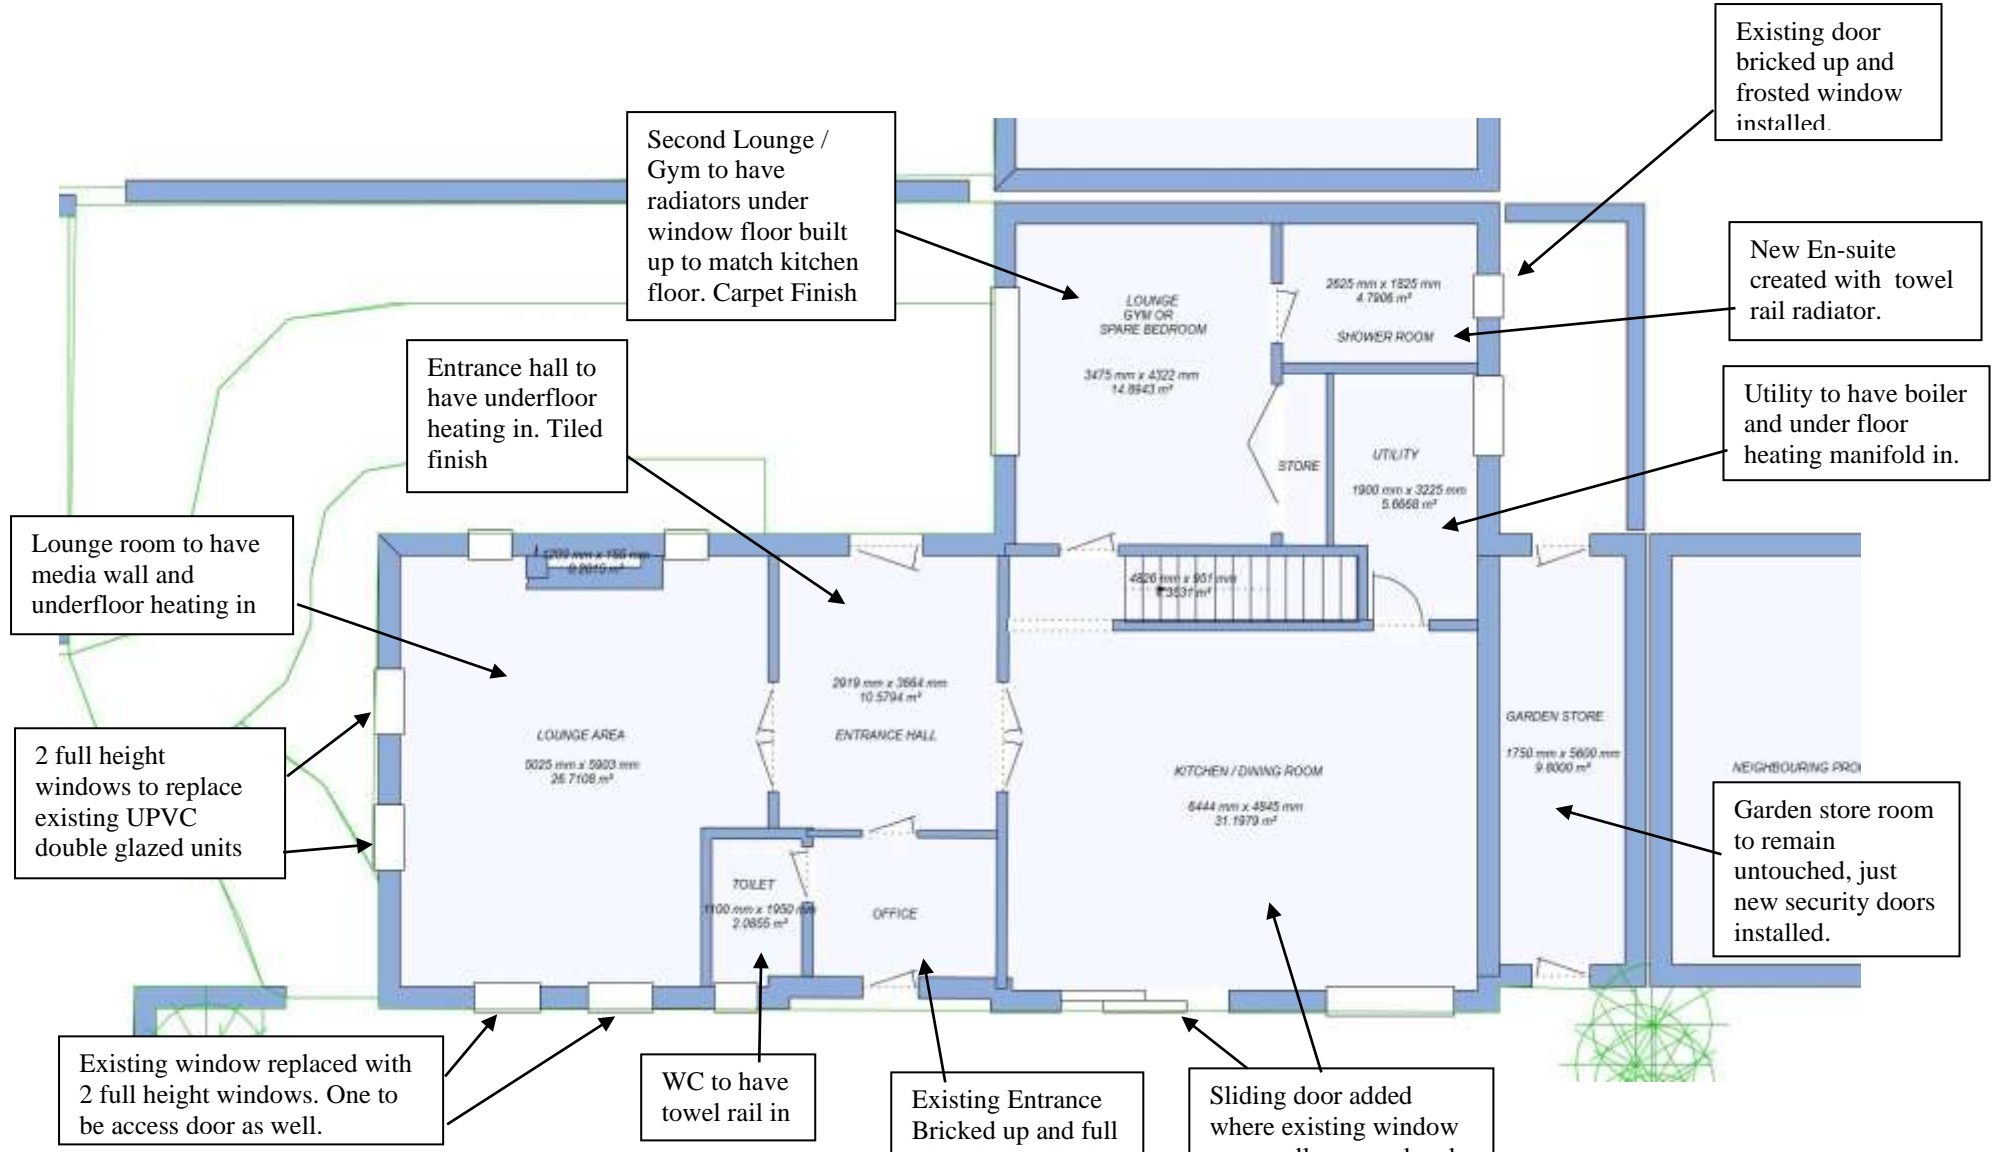

ANTHONY RAMSDEN
11 MONTAGU MEWS
WETHERBY
LS22 5PY
TELEPHONE :- 07817 944384

DRN
TONY RAMSDEN
DATE
1/8/23
SCALE 1:100A4

DRG NO
AR 113
TITLE
Proposed Ground Floor Layout

See drawing number AR 112 for General Construction Notes for the project.