Appendix B Existing Site and Proposed Plans




VP


Drawing No.


1:500, 1:1250 Paper Size: A3

23044

April 2023 PL - 01

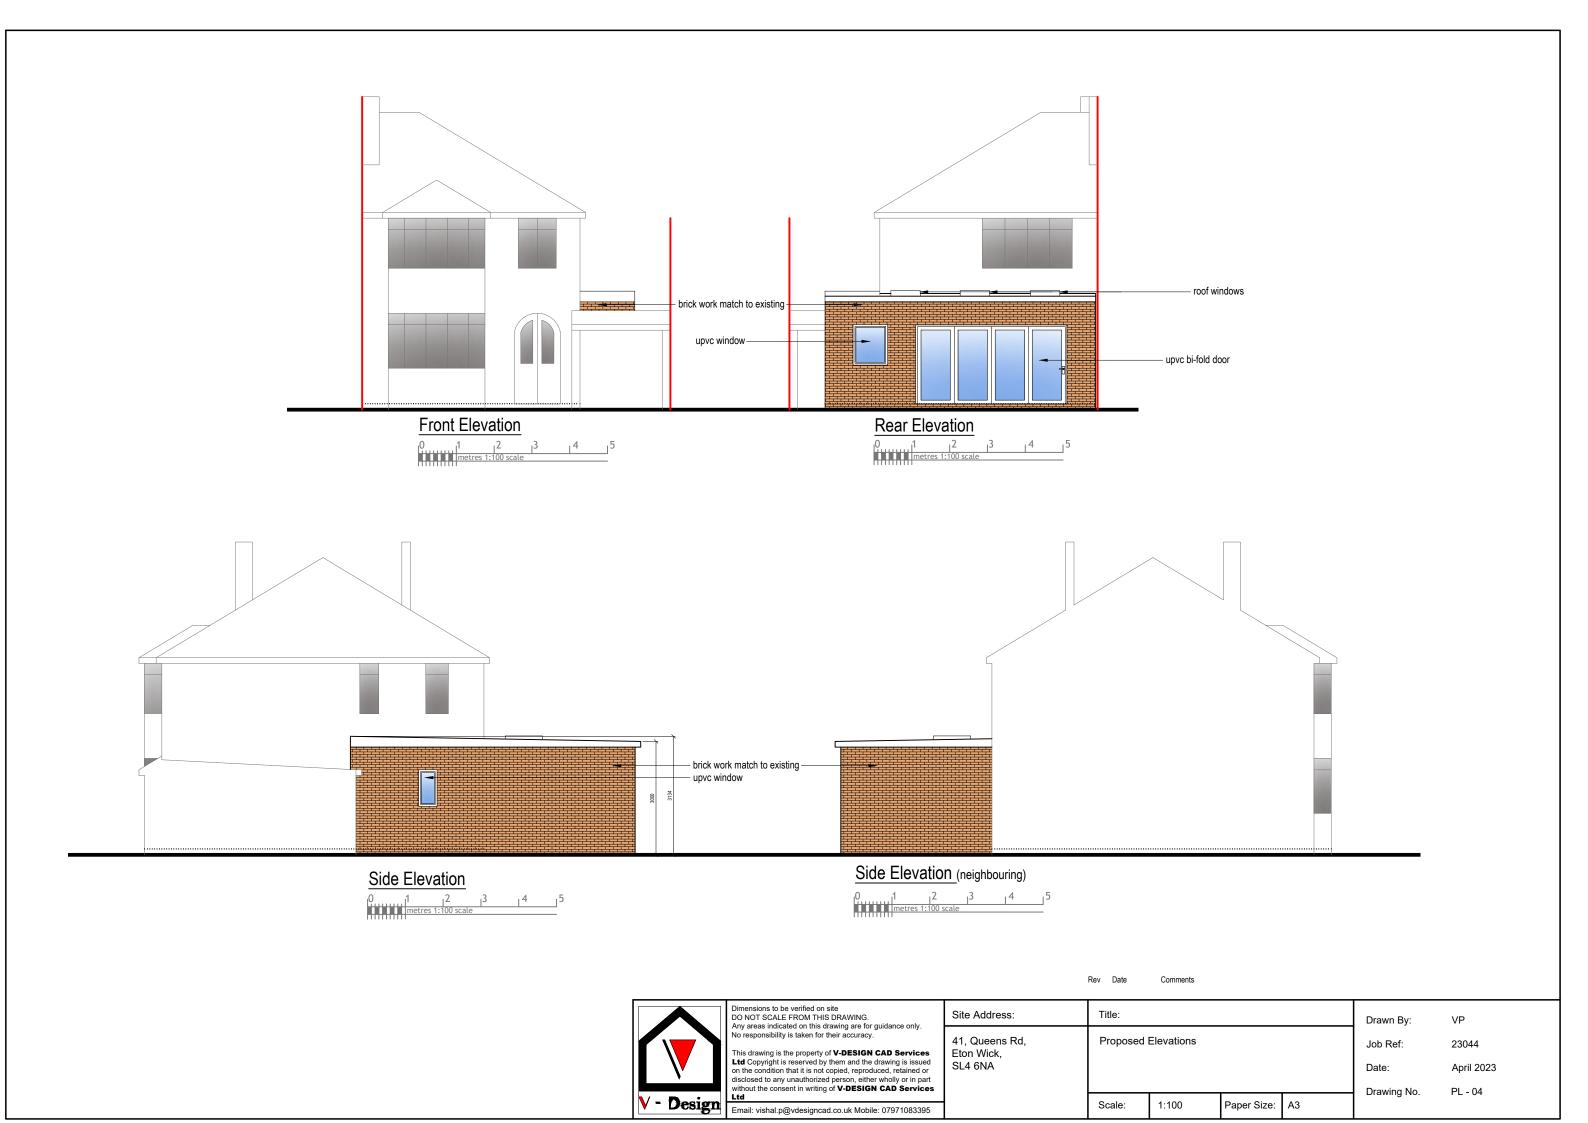

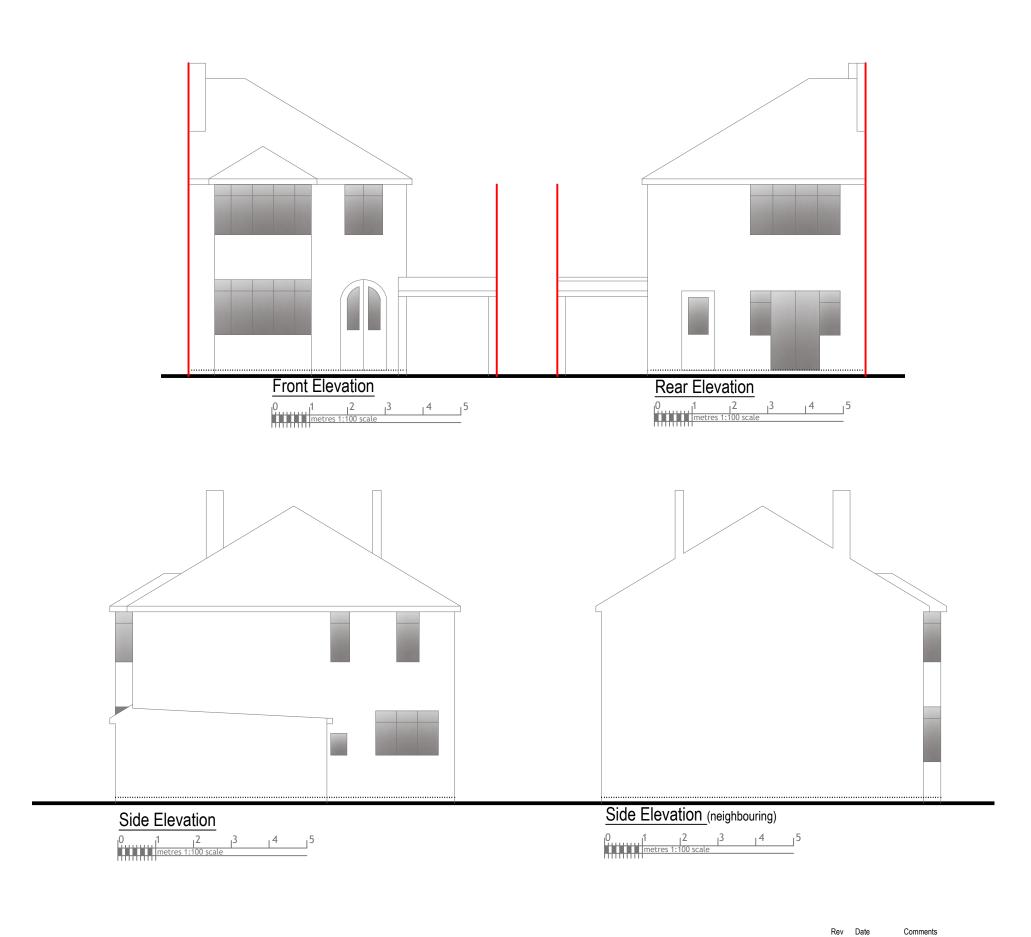

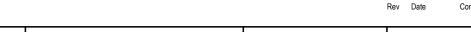



Dimensions to be verified on site
DO NOT SCALE FROM THIS DRAWING.
Any areas indicated on this drawing are for guidance only.
No responsibility is taken for their accuracy.

This drawing is the property of V-DESIGN CAD Services

Ltd Copyright is reserved by them and the drawing is issued on the condition that it is not copied, reproduced, retained or disclosed to any unauthorized person, either wholly or in part without the consent in writing of V-DESIGN CAD Services

Ltd

Email: vishal.p@vdesigncad.co.uk Mobile: 07971083395

Site Address:	Title:				
41, Queens Rd, Eton Wick, SL4 6NA	Existing Elevations				
	Scale:	1:100	Paper Size:	A3	

VP


23044

April 2023 PL - 03

Drawn By: Job Ref:


Drawing No.

Date:

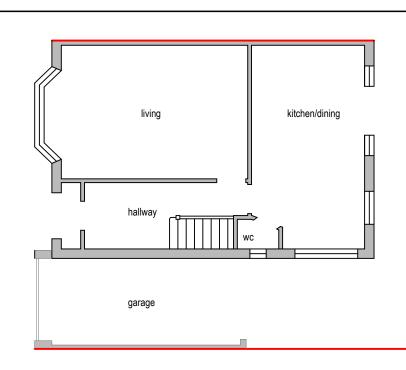

Existing Ground Floor Plan



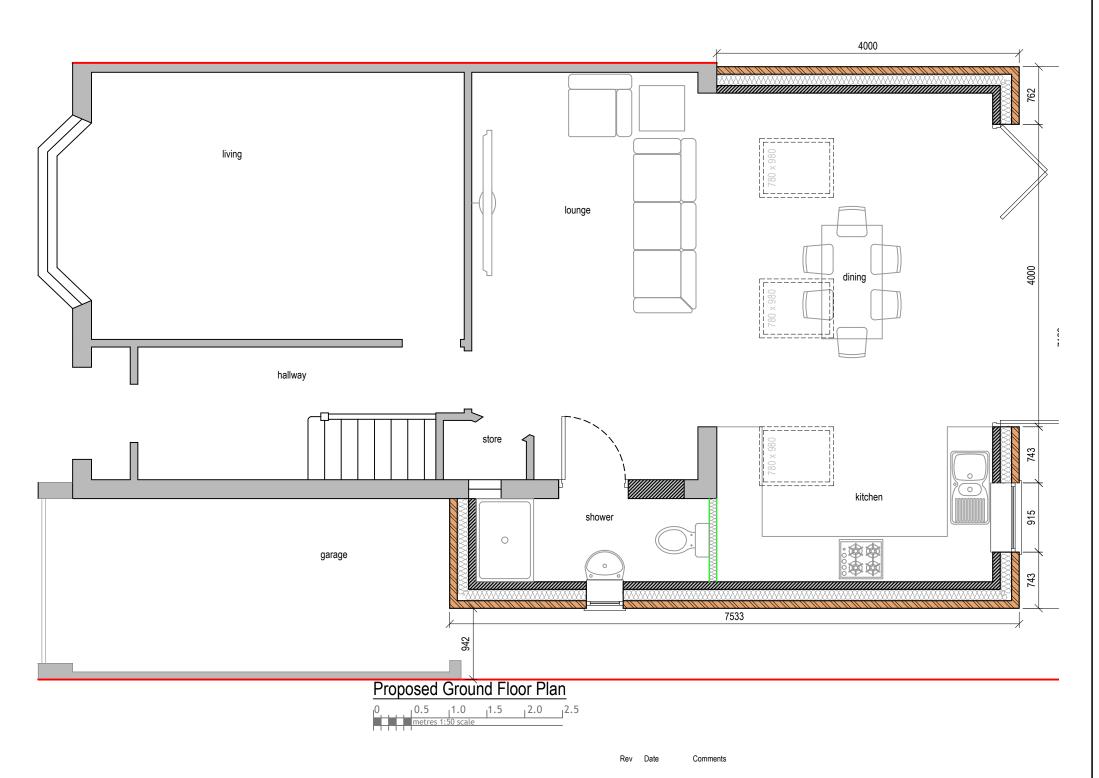



Dimensions to be verified on site
DO NOT SCALE FROM THIS DRAWING.
Any areas indicated on this drawing are for guidance only.
No responsibility is taken for their accuracy.

This drawing is the property of V-DESIGN CAD Services
Ltd Copyright is reserved by them and the drawing is issued on the condition that it is not copied, reproduced, retained or disclosed to any unauthorized person, either wholly or in part without the consent in writing of V-DESIGN CAD Services
Ltd

Email: vishal.p@vdesigncad.co.uk Mobile: 07971083395

Site Address: Existing and Proposed Ground Floor Plan 41, Queens Rd, Eton Wick, SL4 6NA Paper Size: A3 1:50, 1:100

VP Drawn By: Job Ref: 23044 Date: April 2023

PL - 02 Drawing No.

Ordnance Survey Ukmapcentre.com

