



Section Through Existing U2206

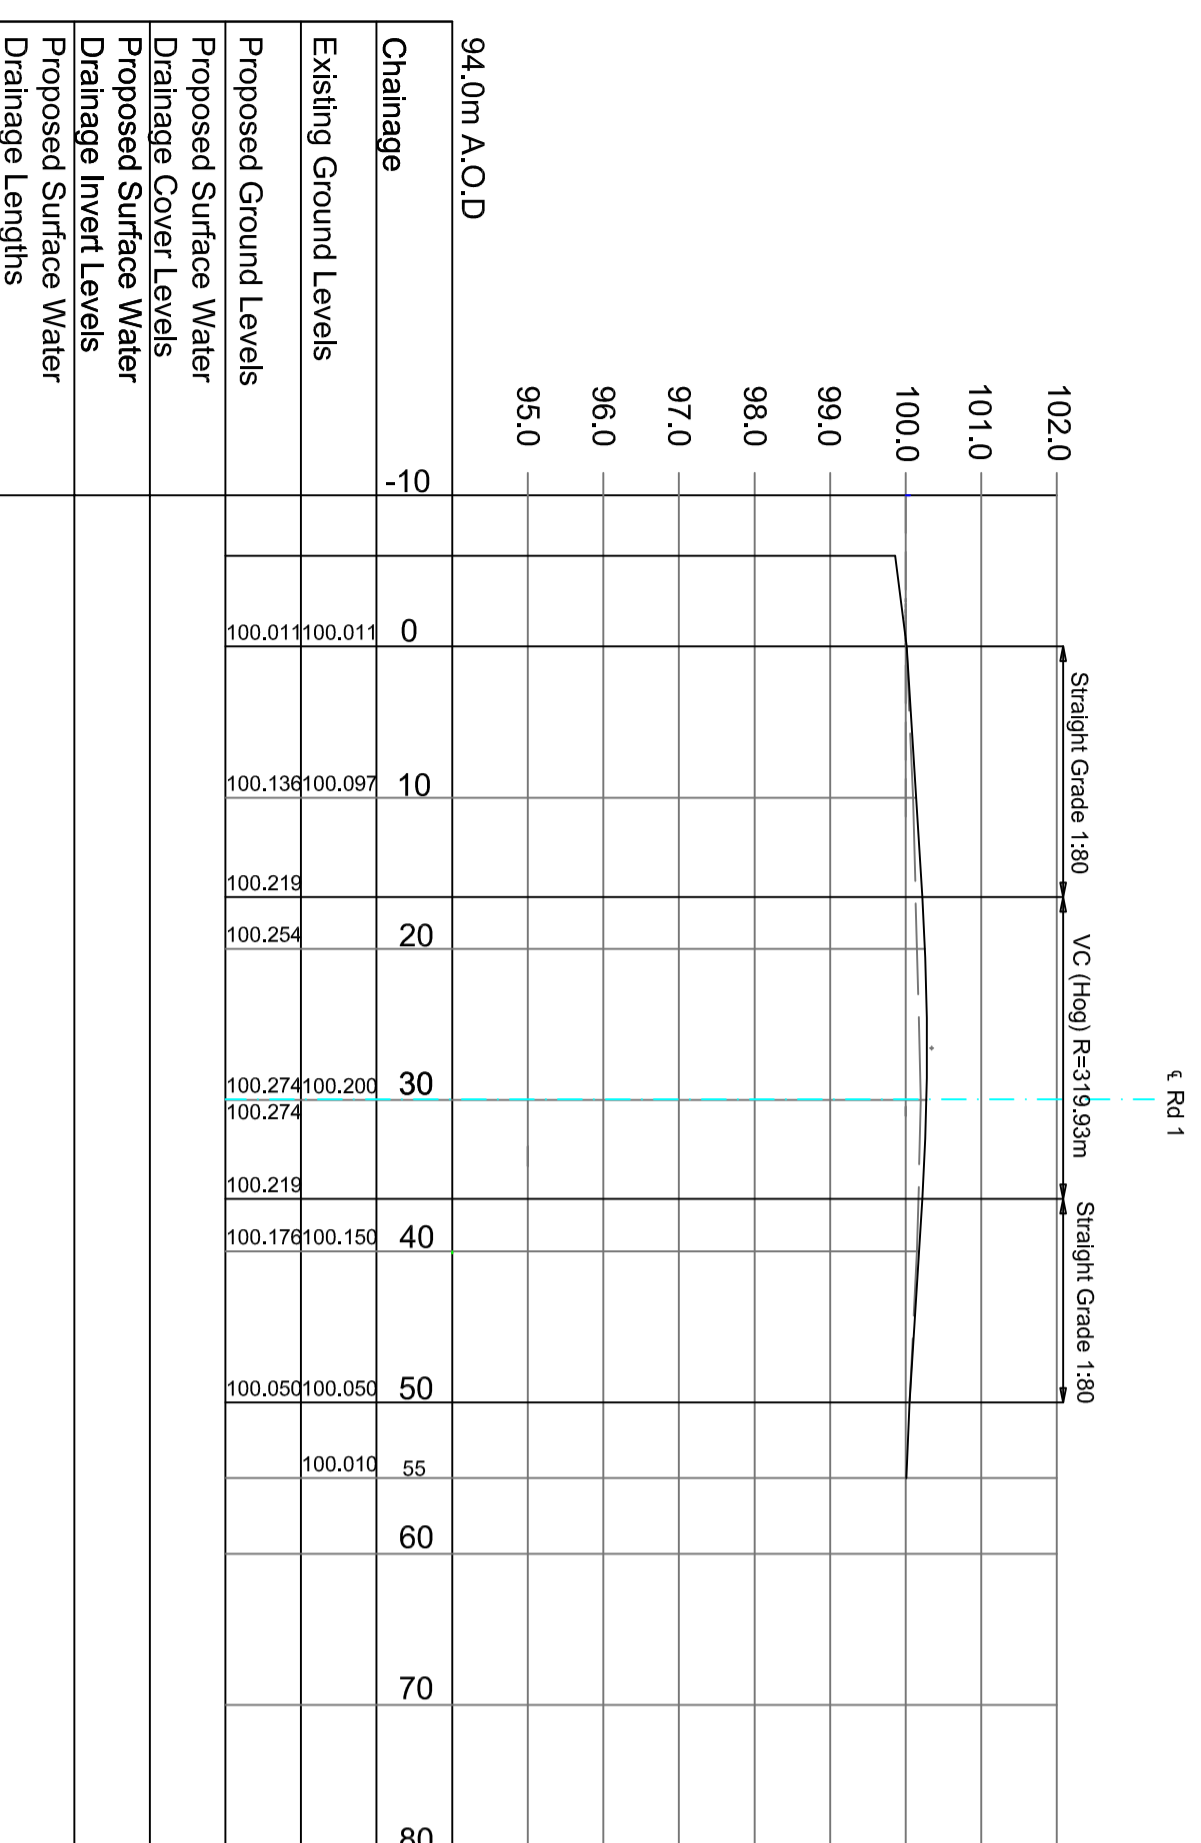

SCALE
1:500 Horizontally
1:100 Vertically

Section Through Road 1

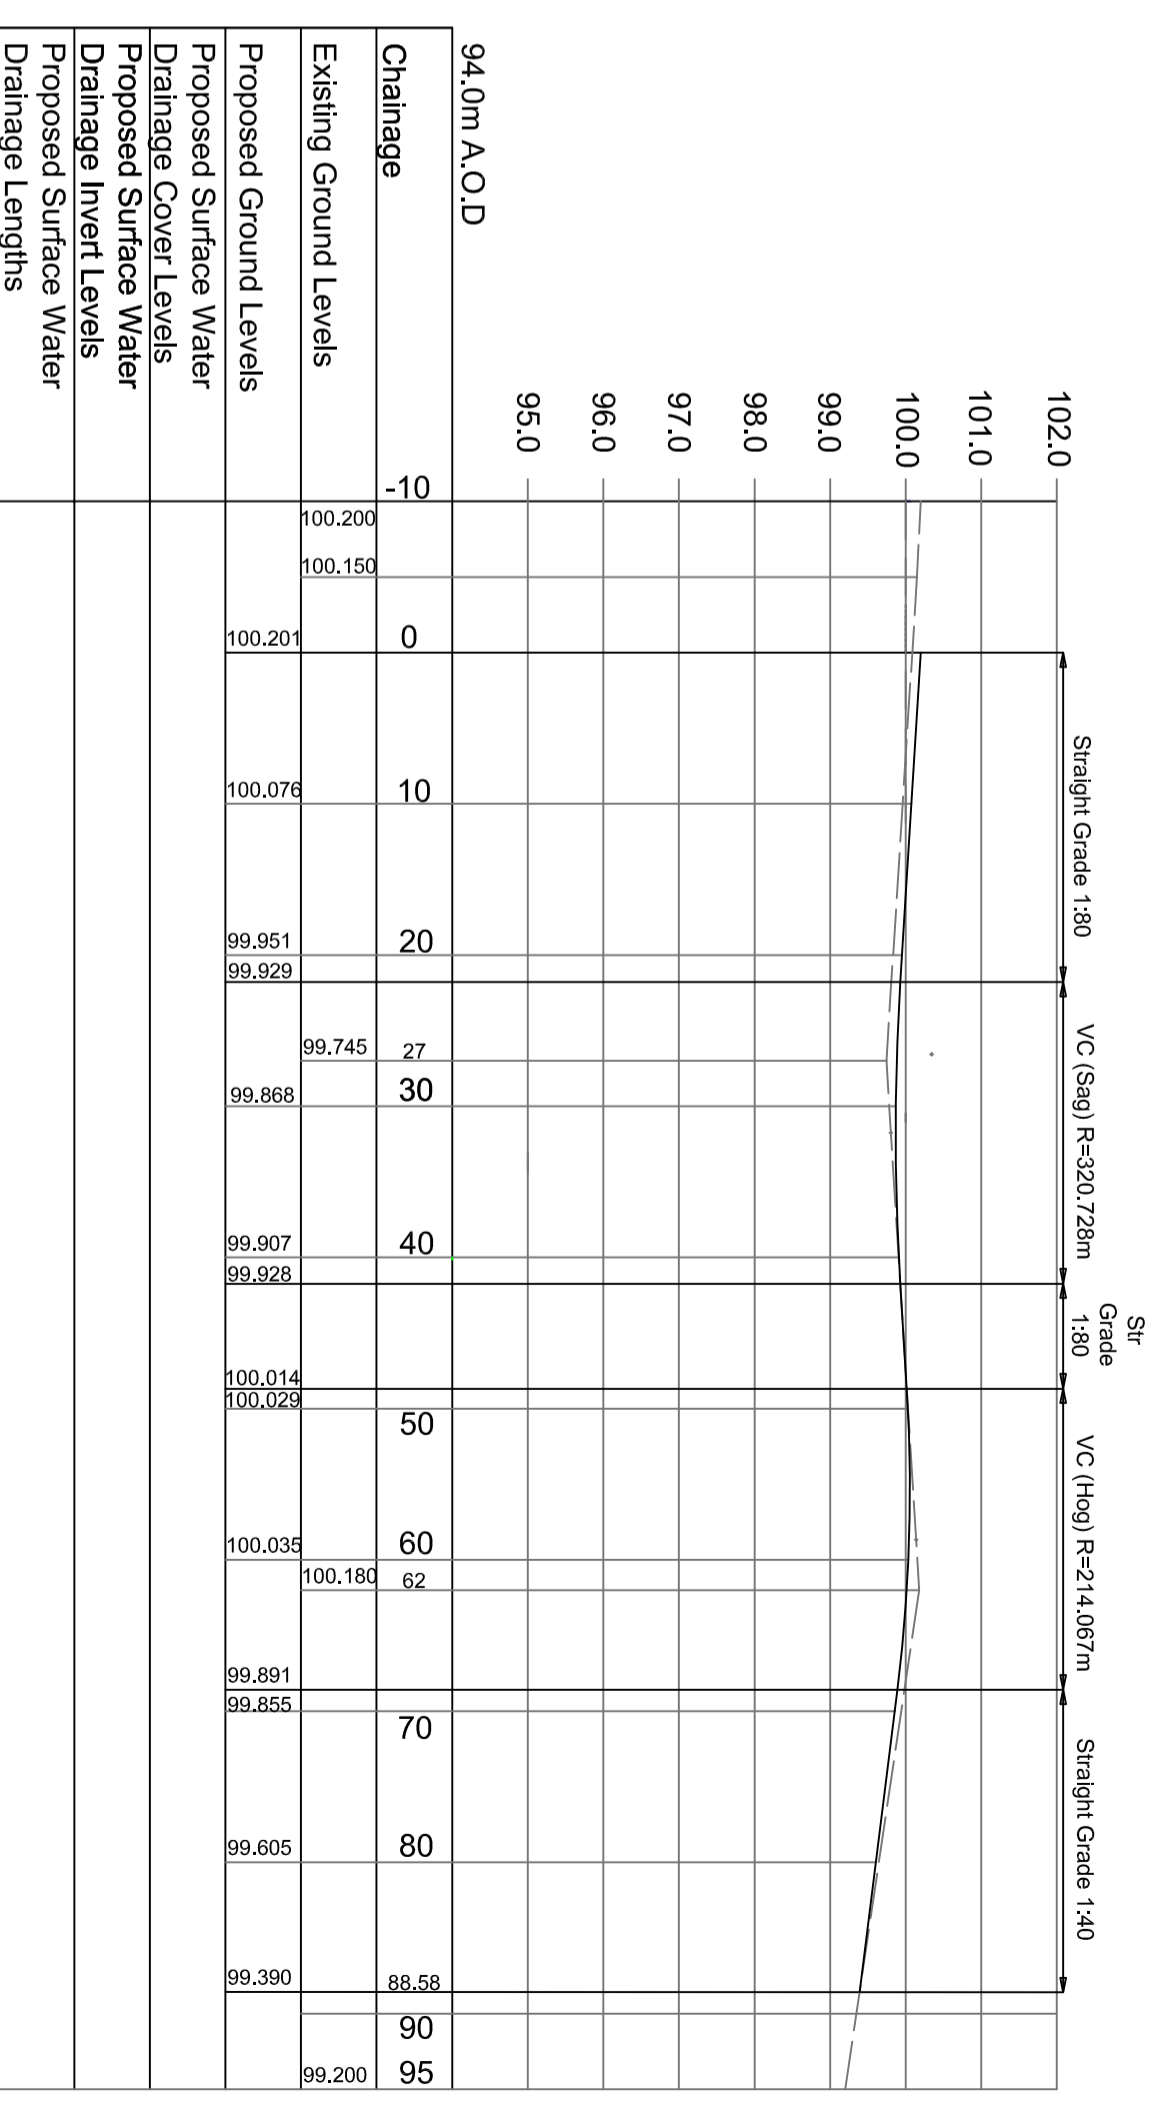

Woodsyde Developments Limited

Project:
Proposed Residential Development on Land
Adjacent to Oldcastle Avenue, Gullisfield.

Client:
Richard Limited

Drawing Title:
Longitudinal Sections

Scale:
As shown @ A2

Date:
April 2021

Drawing No:
GD-LS-201

The Popples, Lower Road, Hammer Hill, Shropshire, SY4 3DX
Tel: 01939 290483 Mob: 07527 352084
email: andrew@awgougn.co.uk