



- Notes
- 1 Do not scale off this drawing for construction purposes. Discrepancies can be caused during printing, photocopying etc so we advise any prints to be requested directly from the R A Design office.
 - 2 All dimensions and levels to be checked on site by the contractor before commencement of work and discrepancies reported to R A Design.
 - 3 No responsibility can be accepted for errors arising on site due to unauthorised variations from the drawings.
 - 4 This drawing is the copyright of R.A. Design Ltd and may not be reproduced without licence.
 - 5 **CDM**
The CDM Regulations 2015 have been considered during the preparation of these drawings. Before commencement works on site please ask to see a copy of the potential site hazards from the contractor or refer to the Health and Safety file.

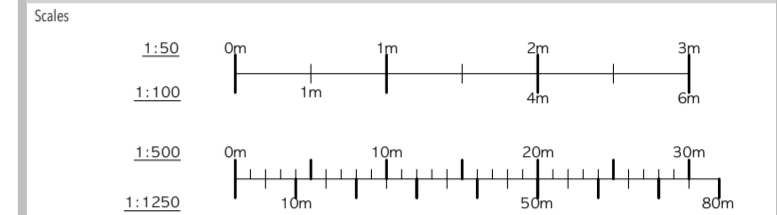


Revisions	Date
A Client Revisions	010623




Proposed South East Elevation
1:100

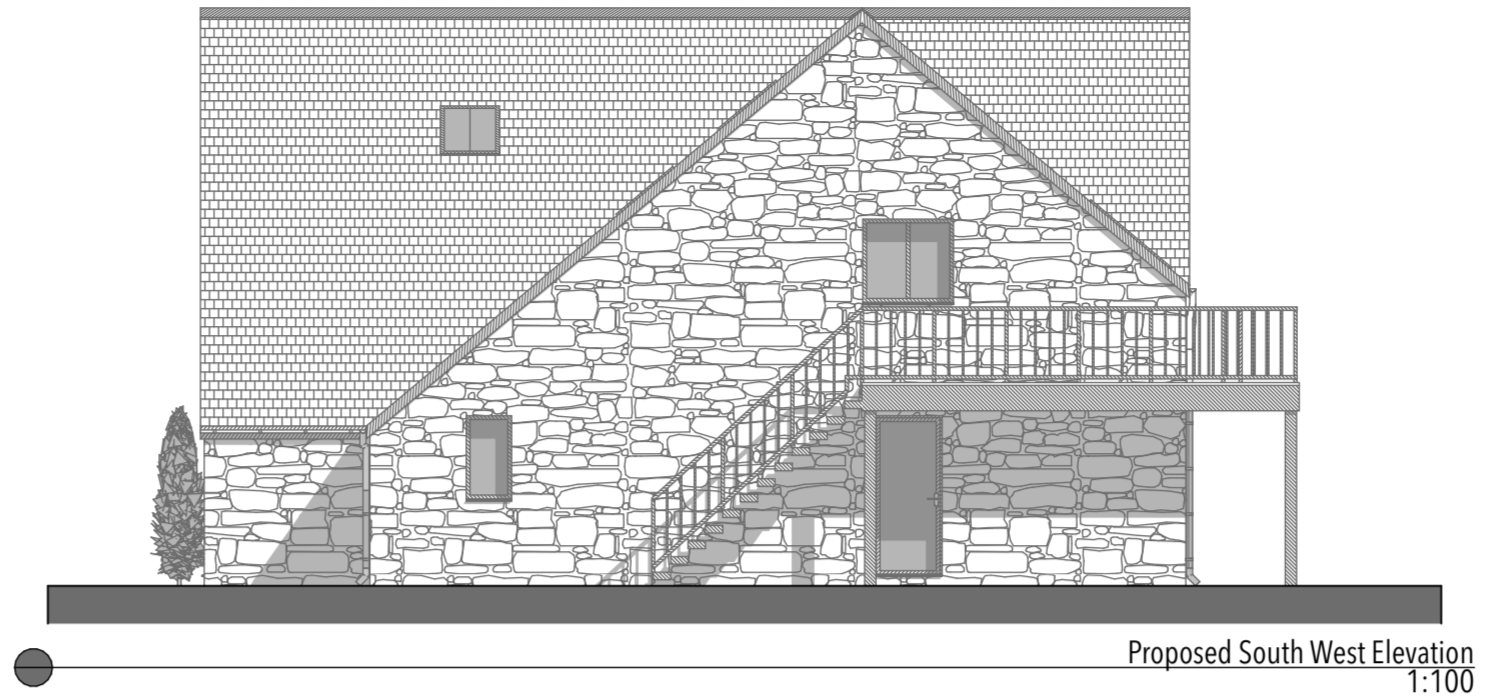

Proposed South West Elevation
1:100

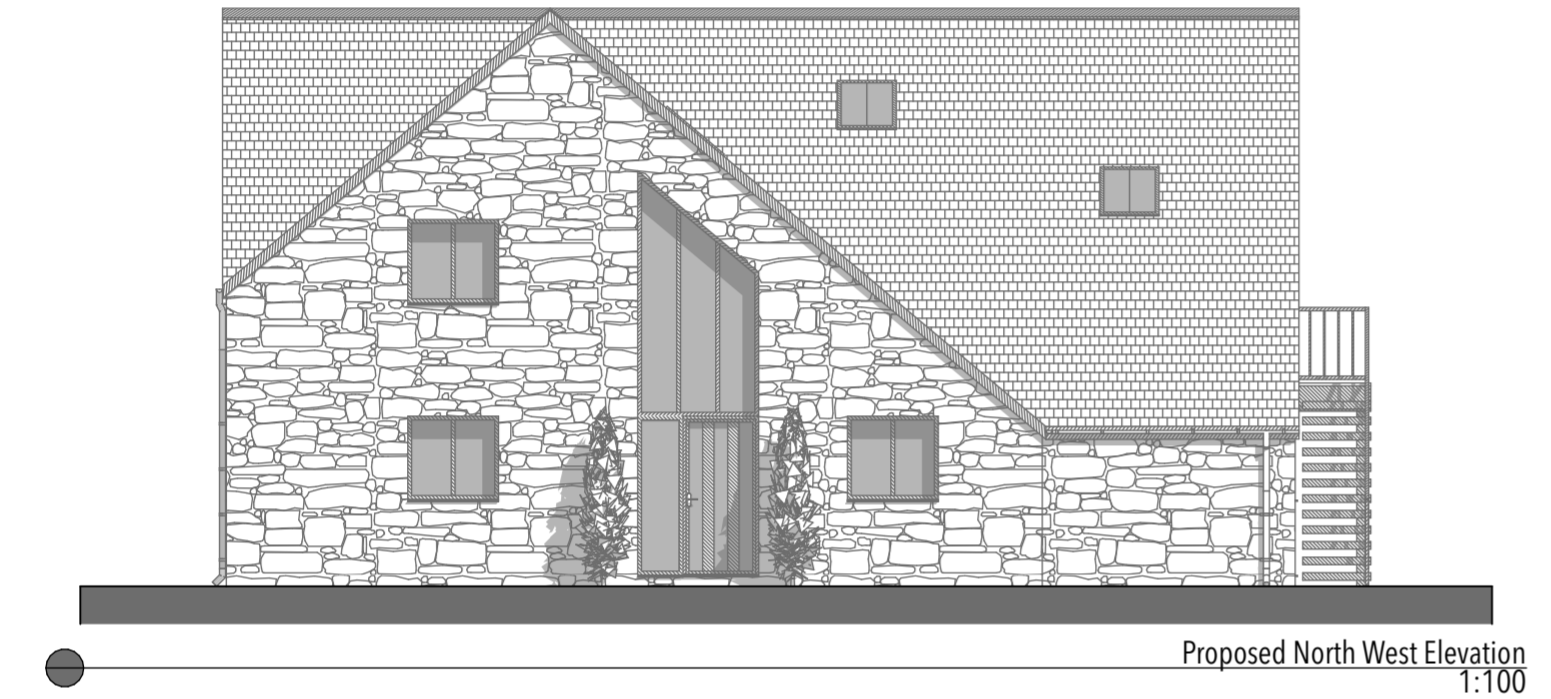

Proposed North West Elevation
1:100

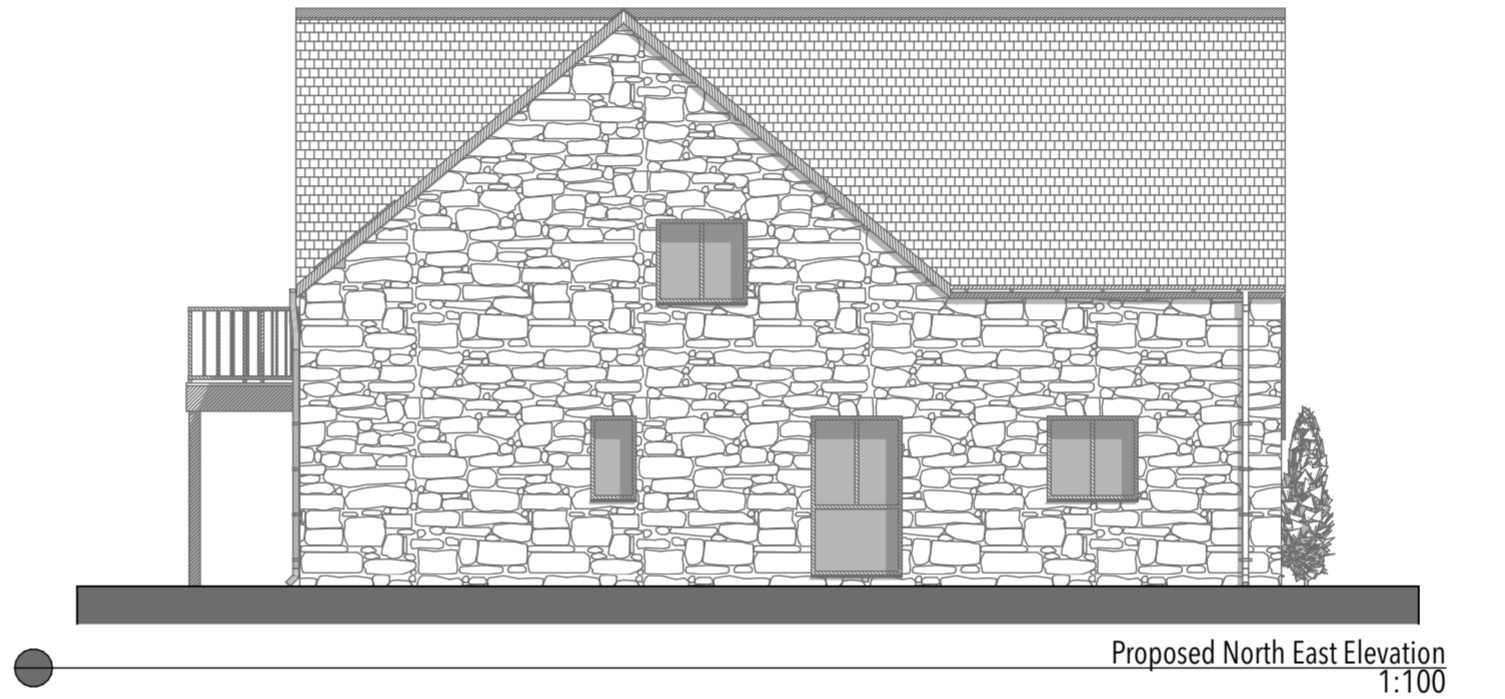

Proposed North East Elevation
1:100

