




All works are being c Ancient Monuments and Archaeological Areas Act 1979 (as amended); Section 2 control of works
Application for Scheduled Monument Consent
BISHAM ABBEY: A MONASTIC AND MANORIAL COMPLEX
Scheduled Monument No: SM 19021, HA 1007934

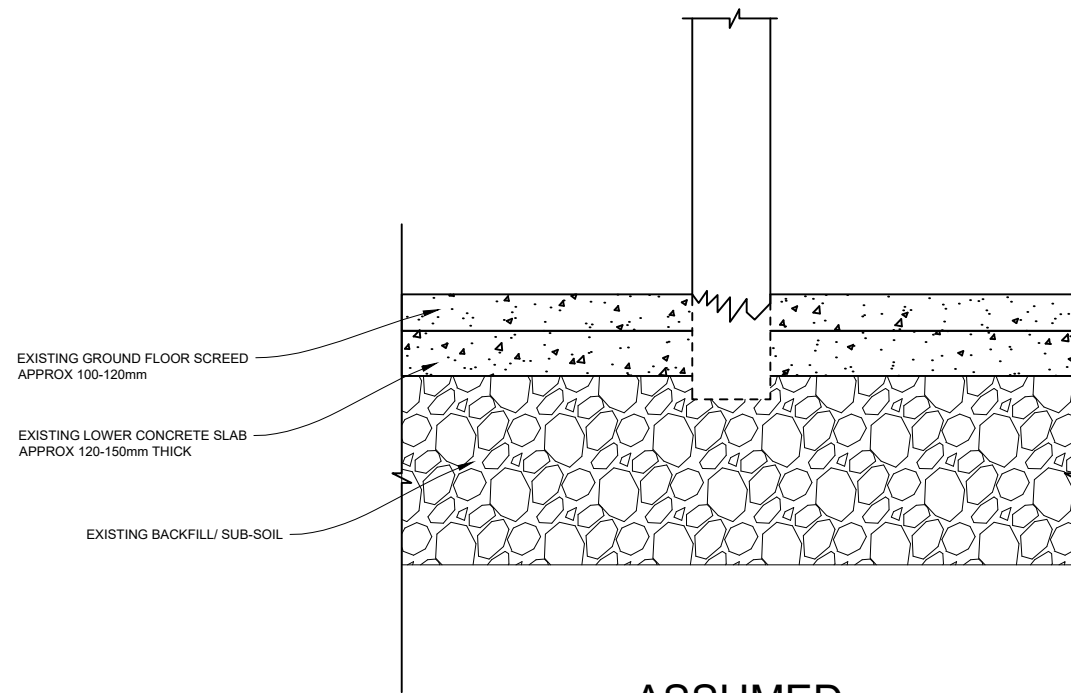

ASSUMED SECTION ON EXISTING STRUCTURE
SCALE 1:25

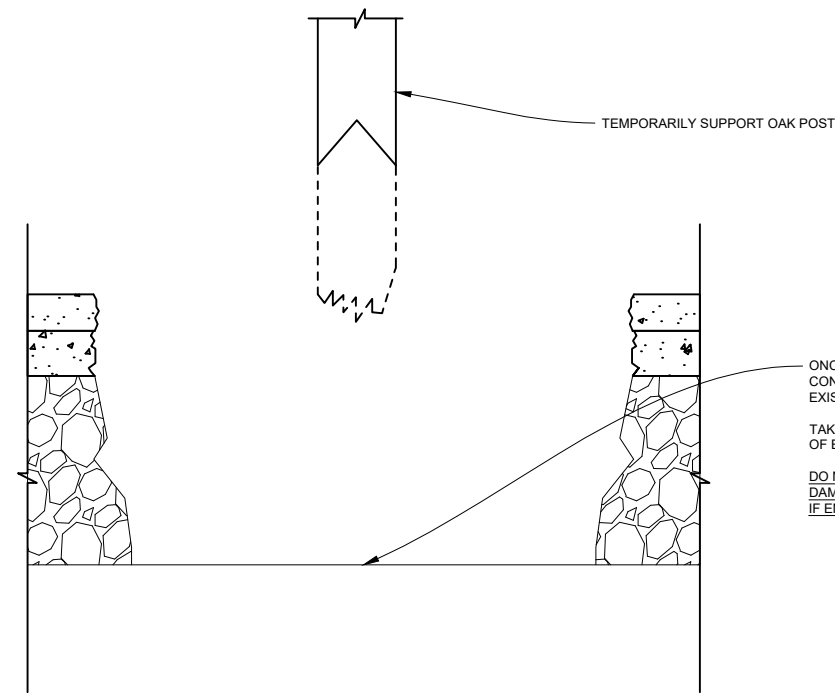

PREPERATION AND EXCAVATION WORKS
SCALE 1:25

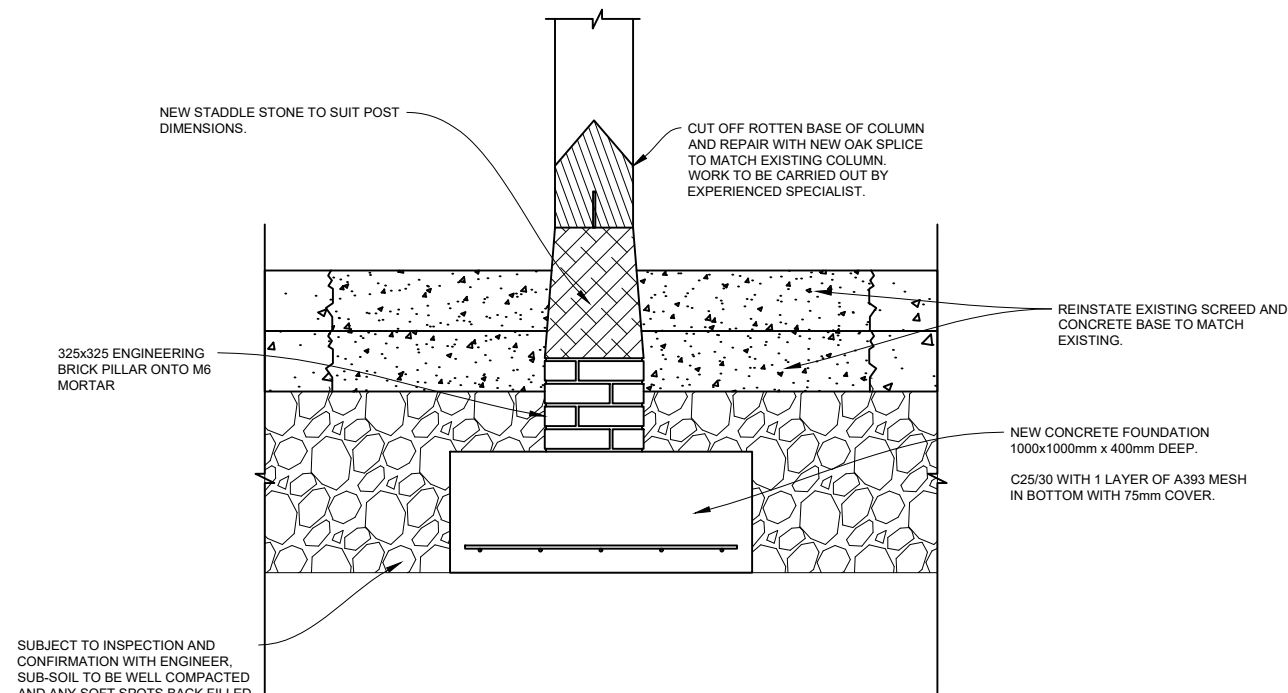

PROPOSED SOLUTION
SCALE 1:25

NOTES

1. THIS DRAWING IS TO BE READ IN CONJUNCTION WITH ALL RELEVANT ARCHITECT'S, ENGINEER'S & SUB-CONTRACTORS DRAWINGS AND DETAILS AND THE PROJECT SPECIFICATION.
2. SETTING OUT TO BE CHECKED ON SITE - ALL DIMENSIONS SHOWN ARE INDICATIVE ONLY. THE ENGINEER TAKES NO RESPONSIBILITY FOR THE SETTING OUT OF NEW STRUCTURE

NO.	REVISION	BY	DATE

DRAWING STATUS

FOR APPROVAL

DRAWING TITLE

REPAIR OF OAK POSTS DETAILS

PROJECT 1558

**Tithe Barn
Temple Lane
Bisham
Marlow
SL7 1RS**

O'Neill
Engineering Consultancy
Bassetsbury Barn
Bassetsbury Lane
High Wycombe
HP11 1QX

Drawn JON	Ch'kd -	Scale 1:25	Date 15/08/23
--------------	------------	---------------	------------------

Purpose of Issue
BUILDING REGULATIONS

Drawing Number 2023_1558_002	Revision -
---------------------------------	---------------