



This drawing is copyright of CLARK & MASLIN Ltd and may not be copied or reproduced without permission. Figured dimensions are to be taken in preference to scaled dimensions. Large scale drawings to have preference to small scale drawings. Dimensions for fixed-in items are to be checked on site prior to manufacture.

REV	DETAIL OF REVISION	BY	DATE
-----	--------------------	----	------

A AMENDED TITLE BLOCK DESCRIPTION

EM

18/08/23

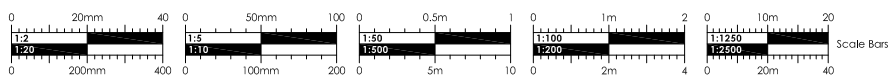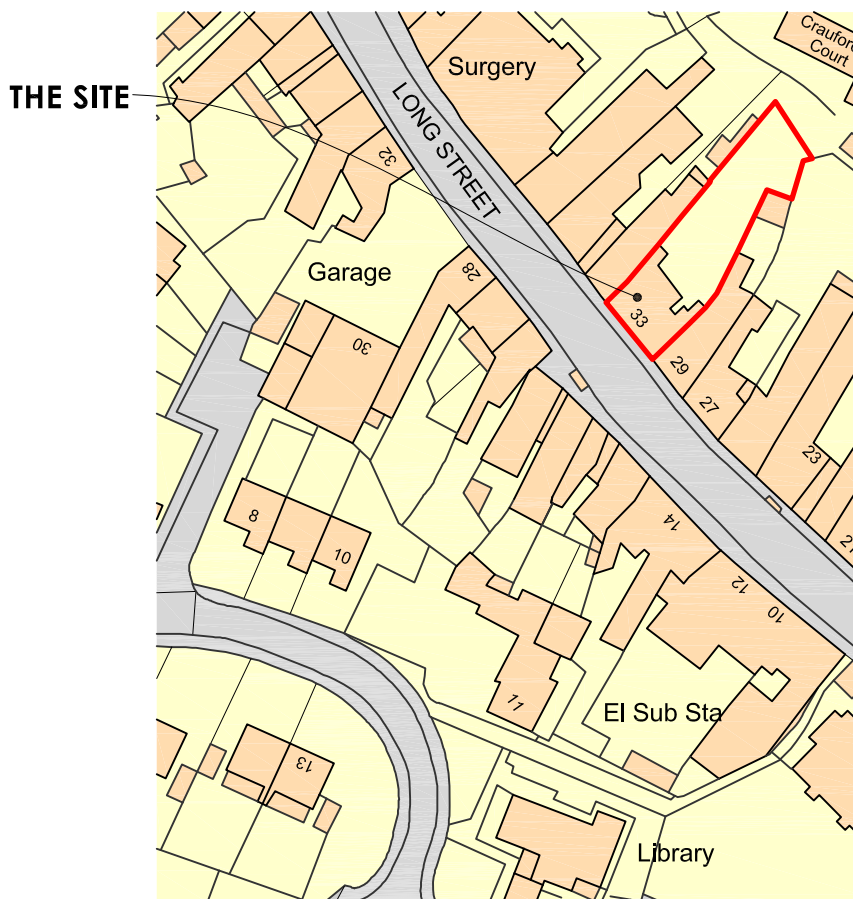

CLARK & MASLIN
 Unit 5, Charlton Business Park
 Crudwell Road, Malmesbury
 Wiltshire, SN16 9RU
 Telephone: 01666 822911
Planning Architecture Conservation

Client MR P BOIXADER		Document Type SURVEY DRAWING	
Project REMOVAL OF MODERN RENDER AND RE-POINT EXPOSED STONEMWORK FINISHED WITH A LIMEWASH, 31-33 LONG STREET, TETBURY, GLOUCESTERSHIRE, GL8 8AA		Scale 1:1250	PG Size A4
Description SITE LOCATION PLAN		Date JUL '23	Drawn EM
		Drawing No 5488/01	Revision A