




Sash window details
1:5

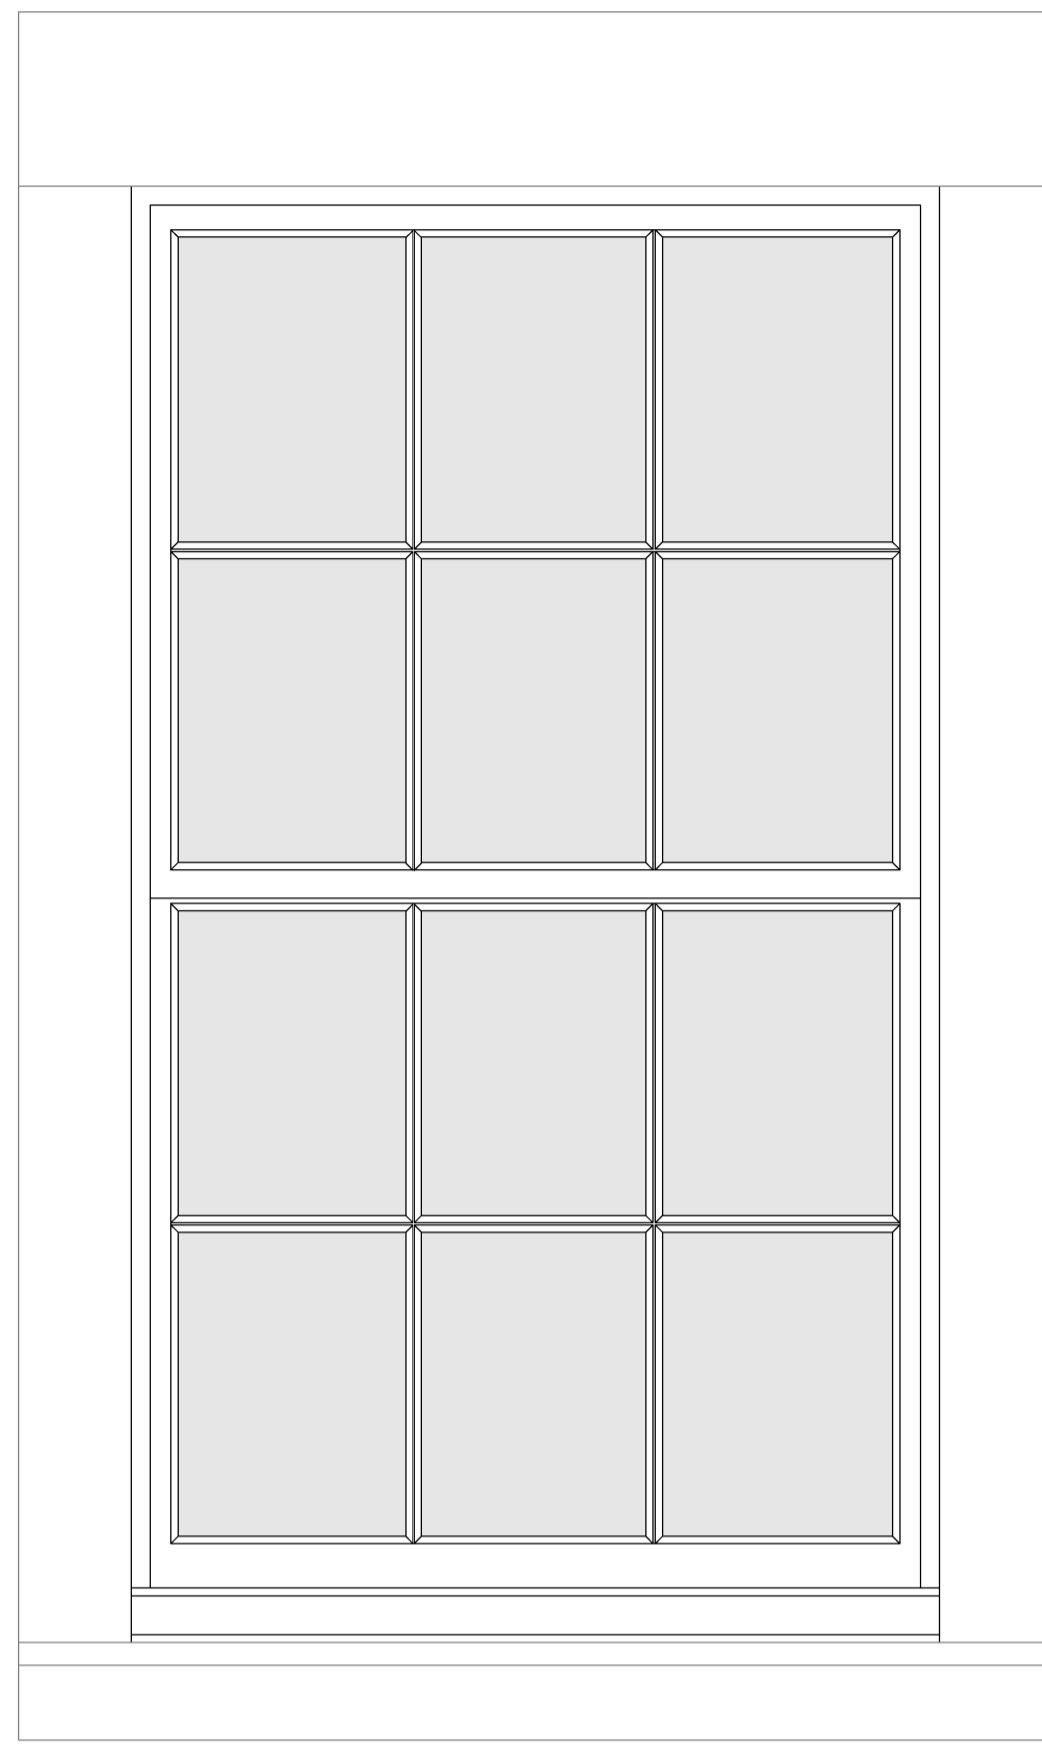


Sash window elevations
1:10

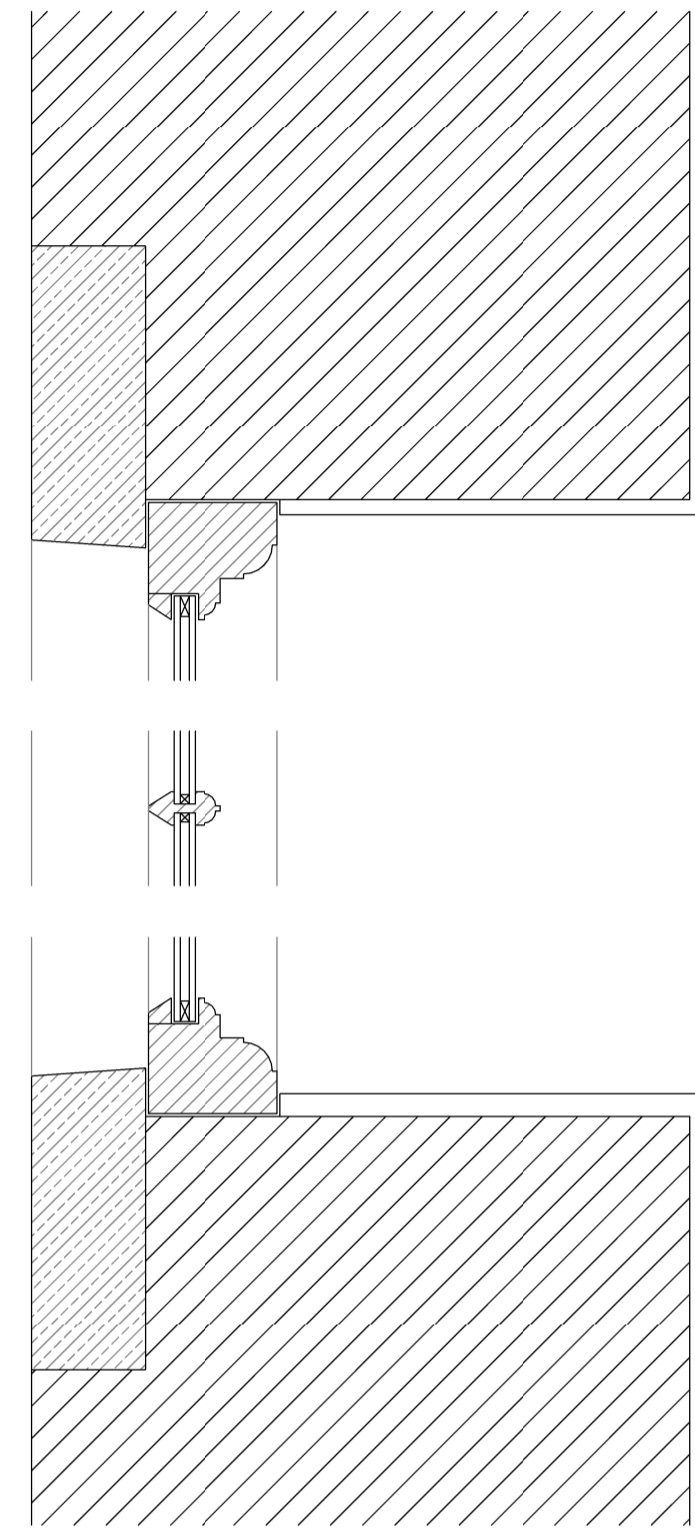


Round window details
1:5

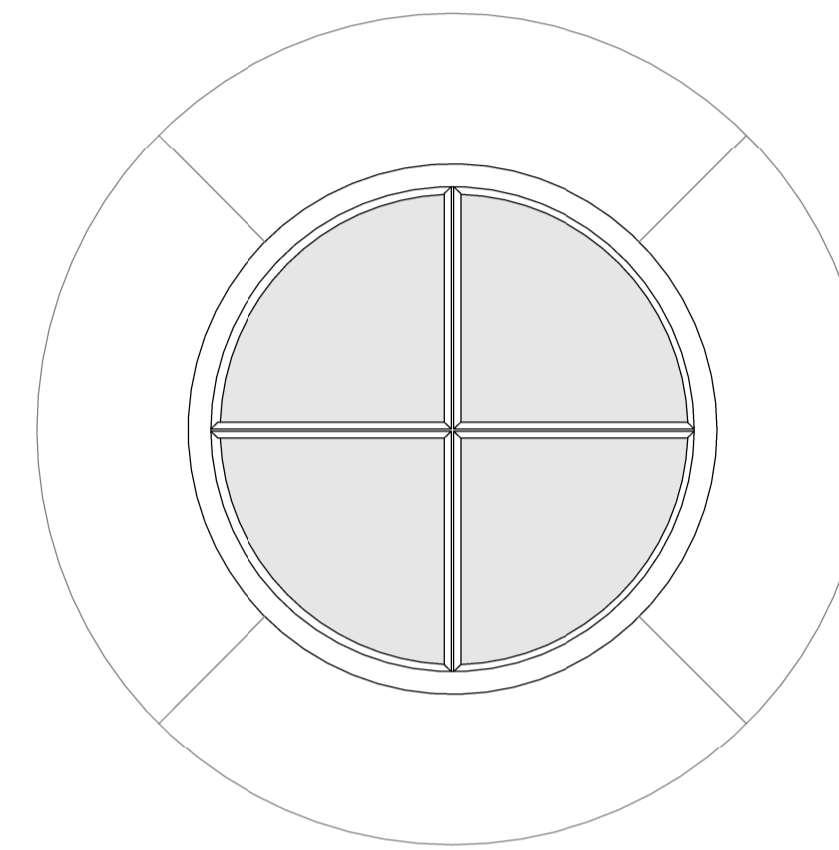


Round window elevations
1:10

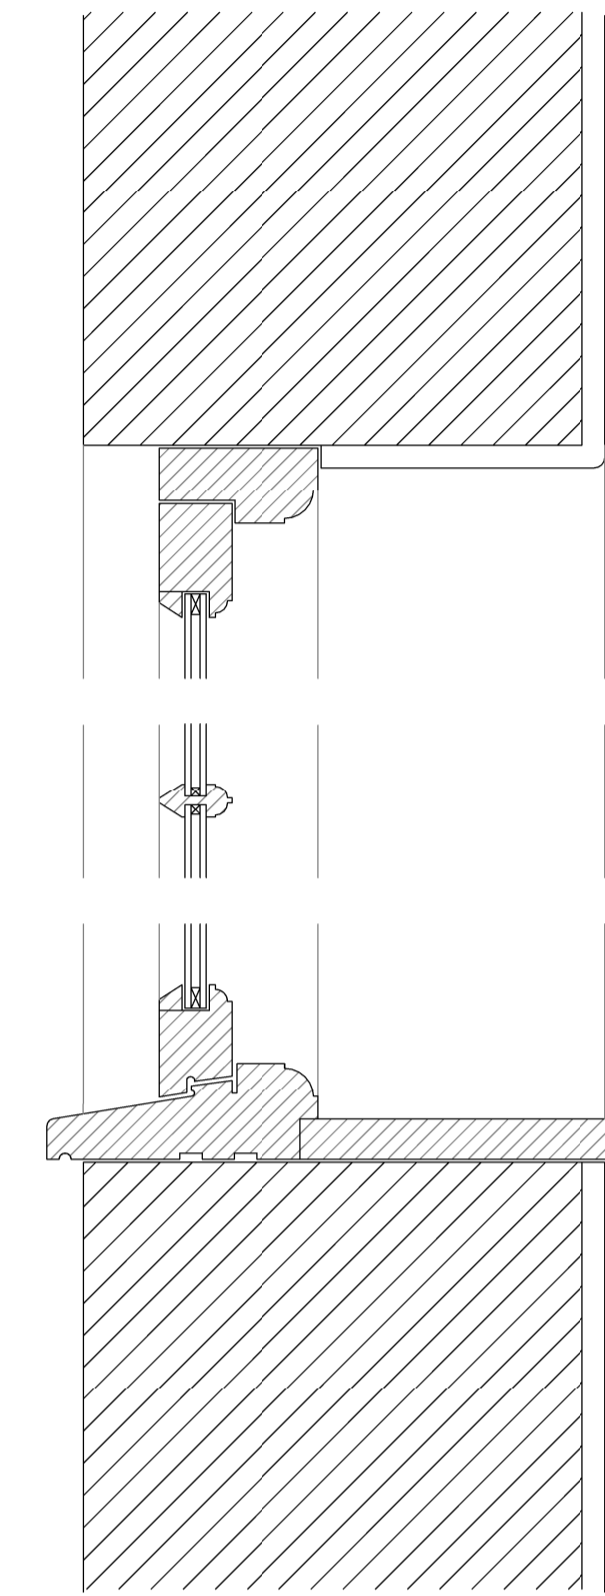


Casement window details
1:5

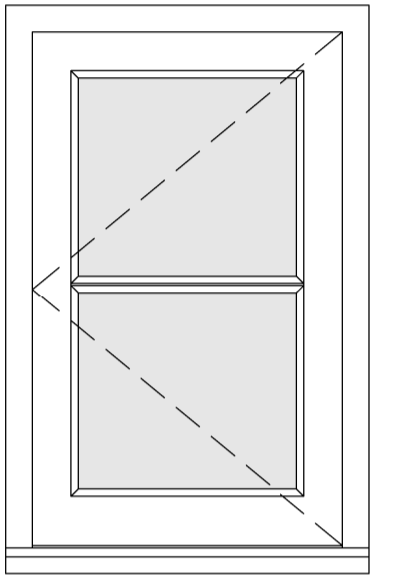


Casement window elevations
1:10

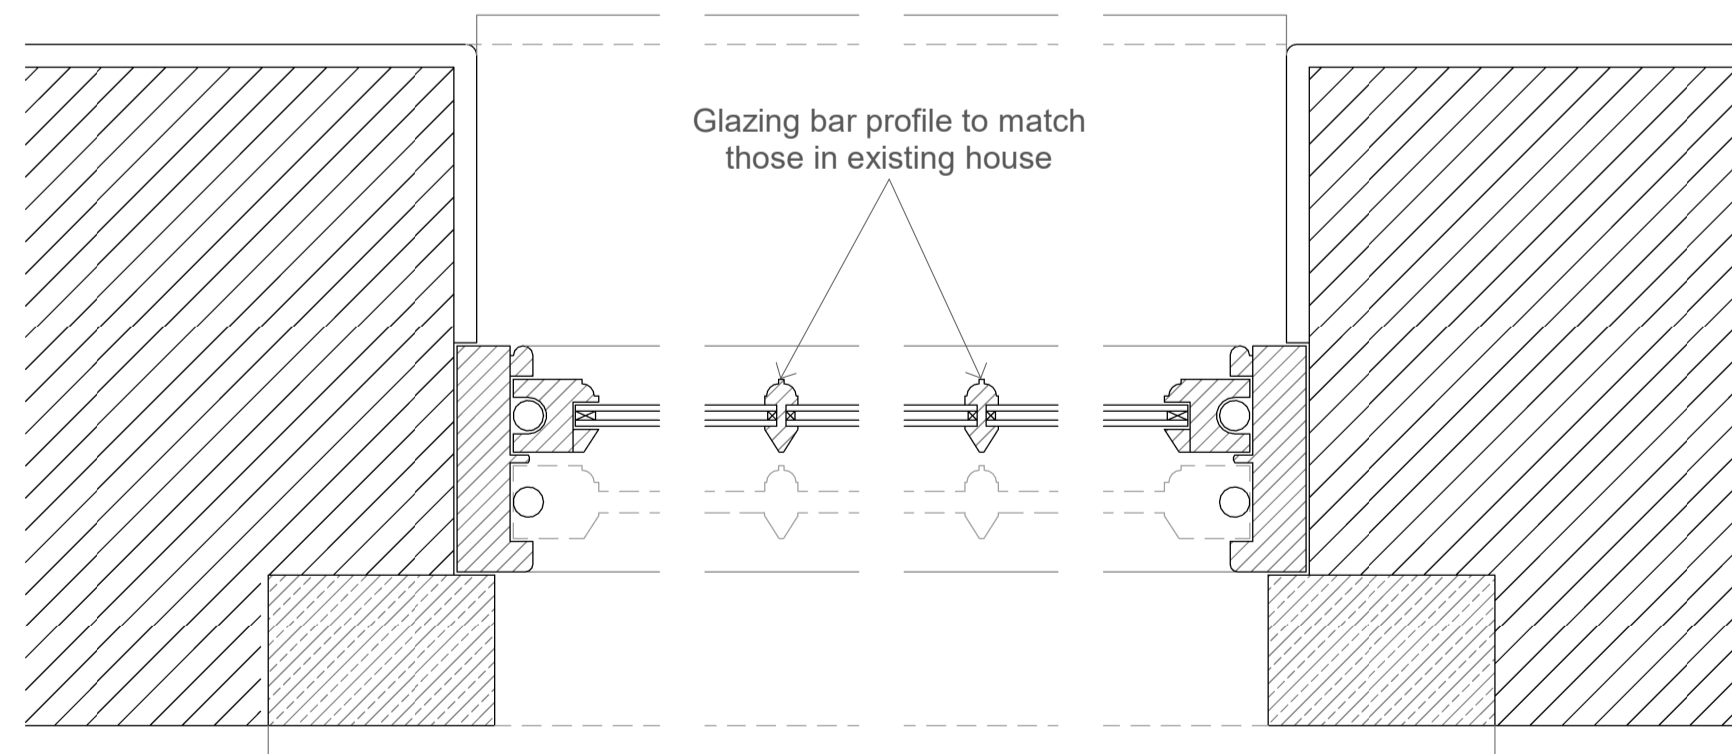

Sash window details
1:5

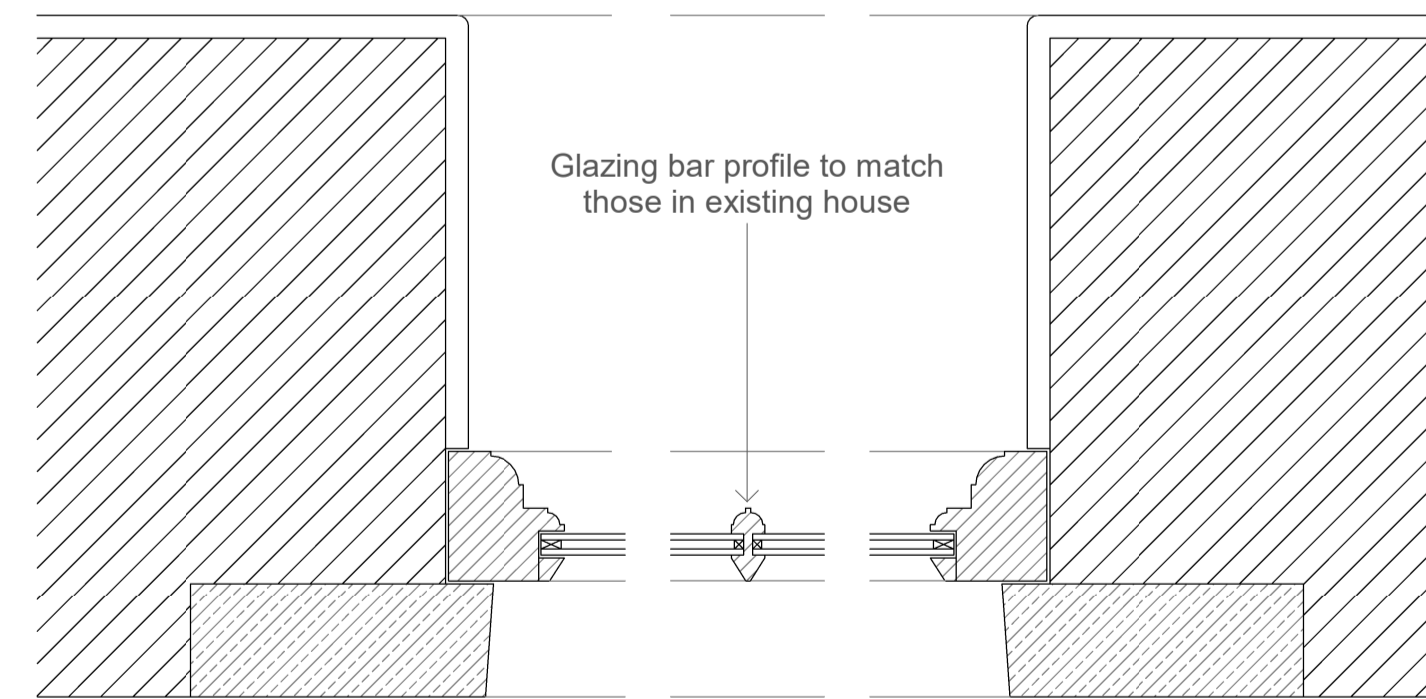

Round window details
1:5

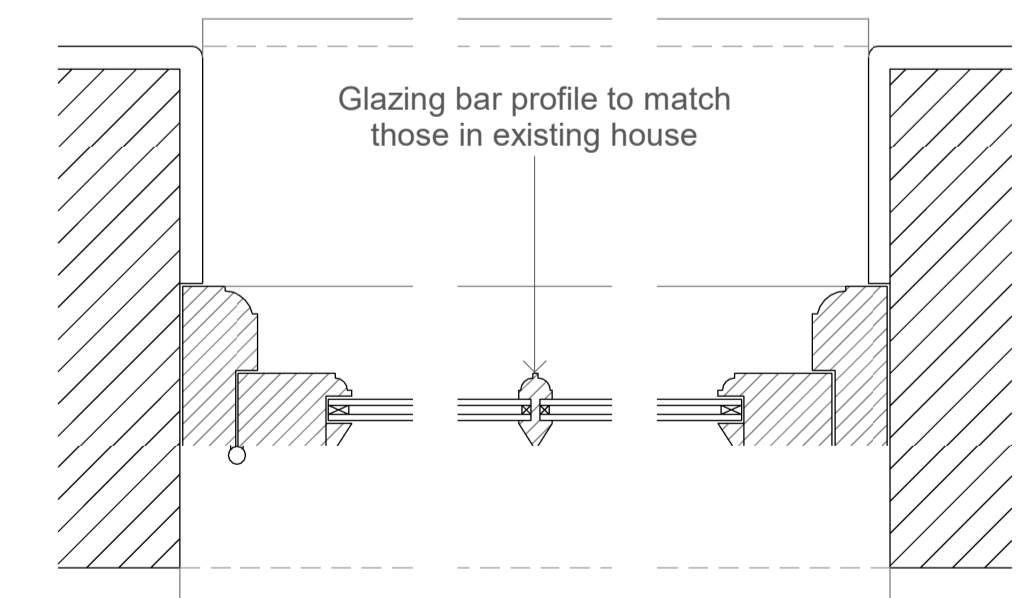

Casement window details
1:5

- All joinery in painted quality hardwood. Paint colour: F & B No. 25 'Pidgeon'

- Glazing units in slimline double glazing