




Scale 1:500

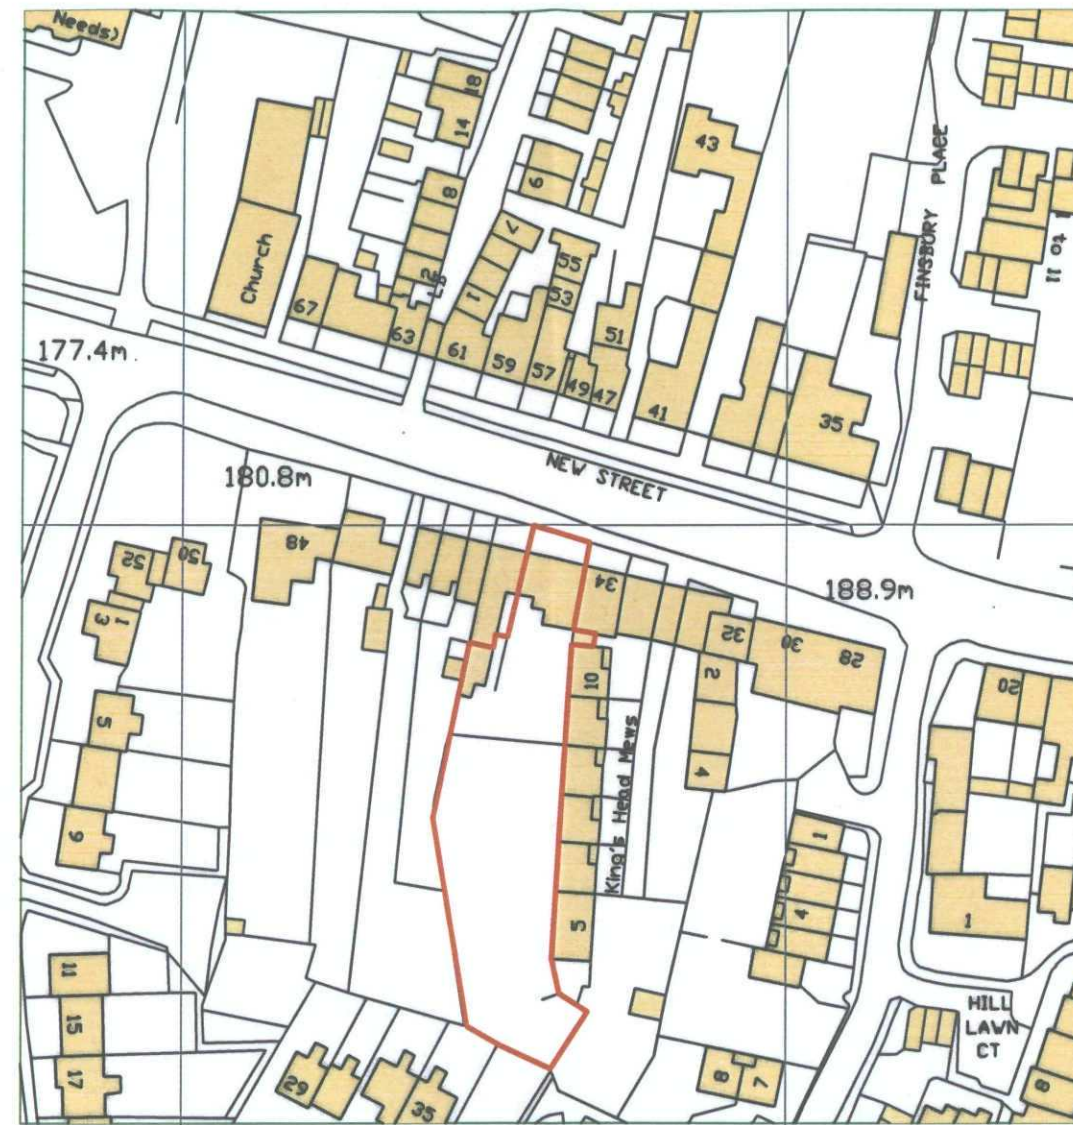

Ordnance Survey, (c) Crown Copyright 2012. All rights reserved. Licence number 100020449



Scale 1:1250

Rev: .  
 project: **No36, New Street  
 Chipping Norton**

drawing: **Location Plan**

scale: 1:1500 & 1250 @ A3 date: June 2011

job no: **12-893**

drawing no: **005**

38 THE GREEN SOUTH BAR  
 BANBURY OXON OX16 9AE

T 01295 272770 F 01295 756365  
 E mail@cumminganderton.com  
 W www.cumminganderton.com