


ELEVATIONS OF TWYNEHAM HOUSE
UPPER CLATFORD, HAMPSHIRE
SCALE 1:50

RE-BUILT
CHIMNEYS



ELEVATION TO SOUTH

RE-BUILT
CHIMNEYS TO
ORIGINAL
DIMENSIONS

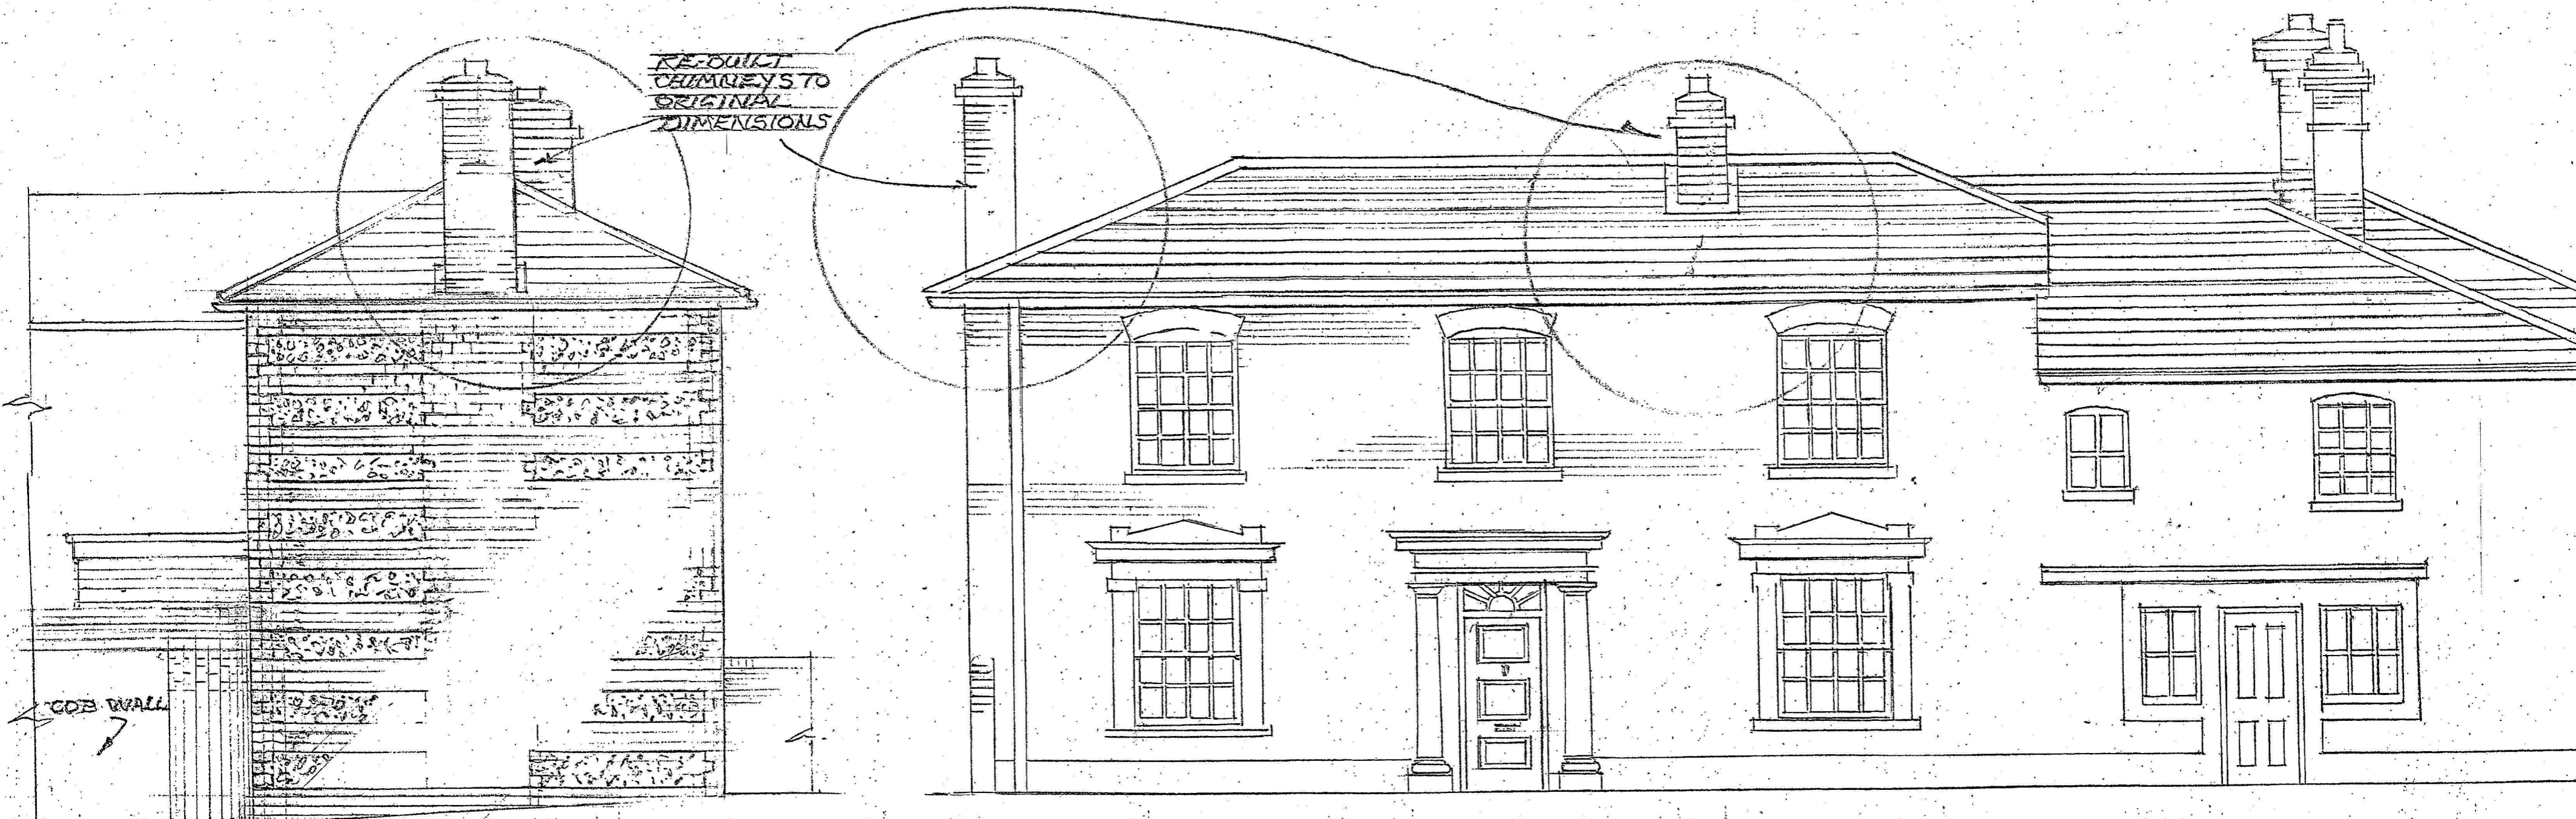

ELEVATION TO NORTH

ELEVATION TO WEST

ELEVATIONS-TWYNEHAM HOUSE, UPPER CLATFORD
DOUGLAS COOPER AUGUST 2023.
SCALE 1:50