



ELEVATIONS OF TWYNEHAM HOUSE  
UPPER CLATFORD, HAMPSHIRE  
SCALE 1:50

RE-BUILT  
CHIMNEYS

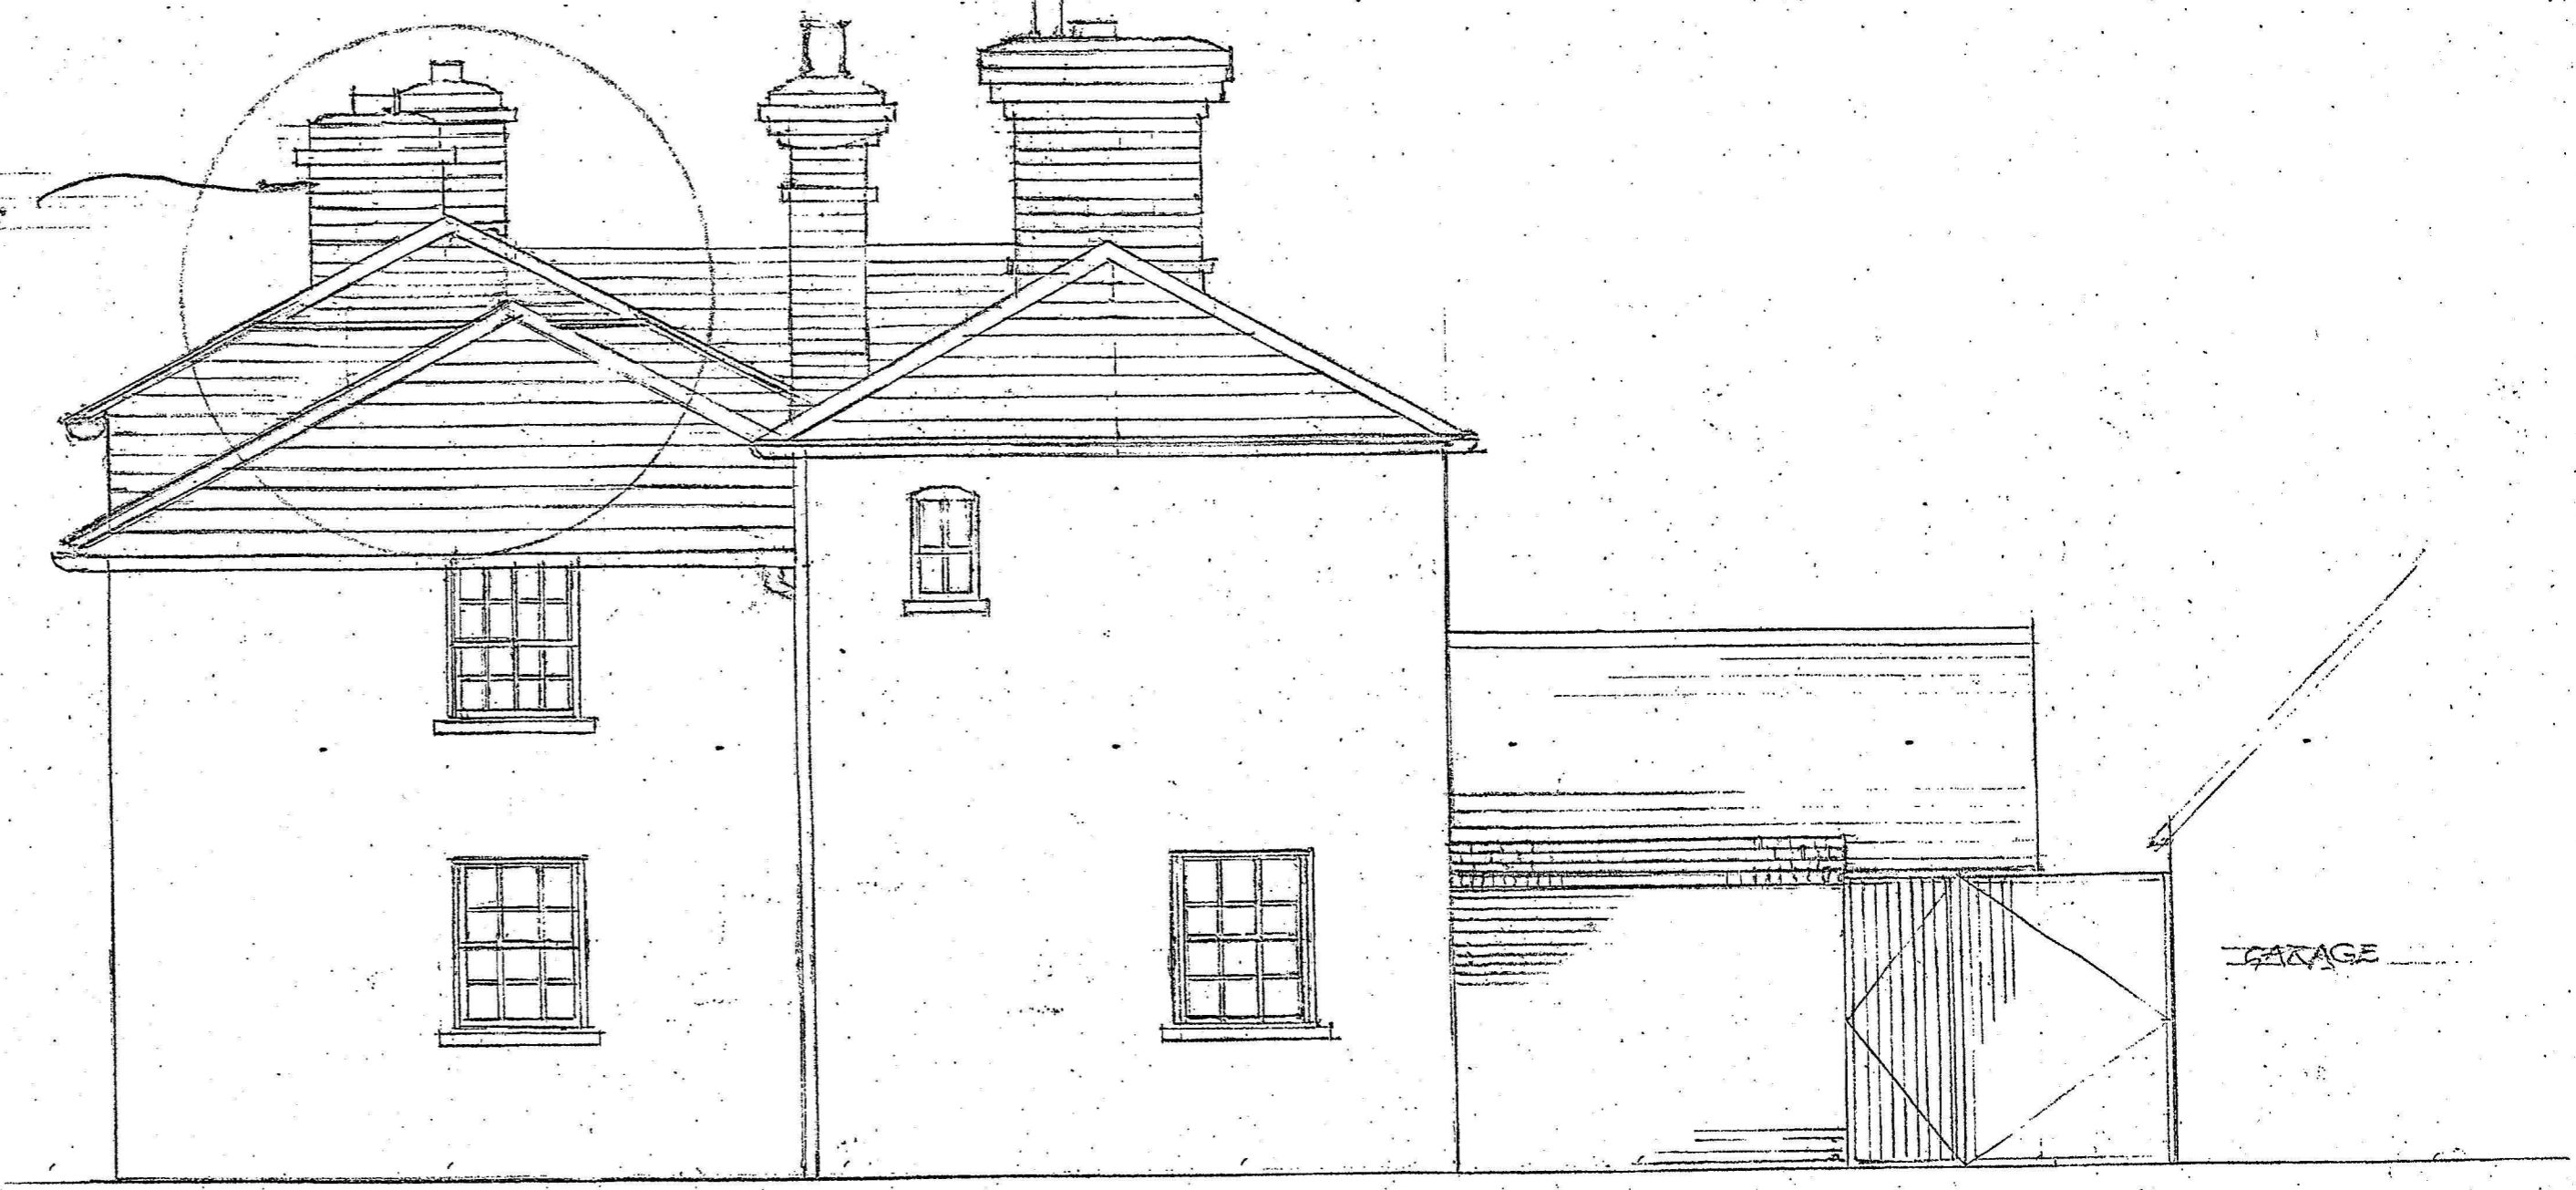

ELEVATION TO SOUTH

RE-BUILT  
CHIMNEYS TO  
ORIGINAL  
DIMENSIONS

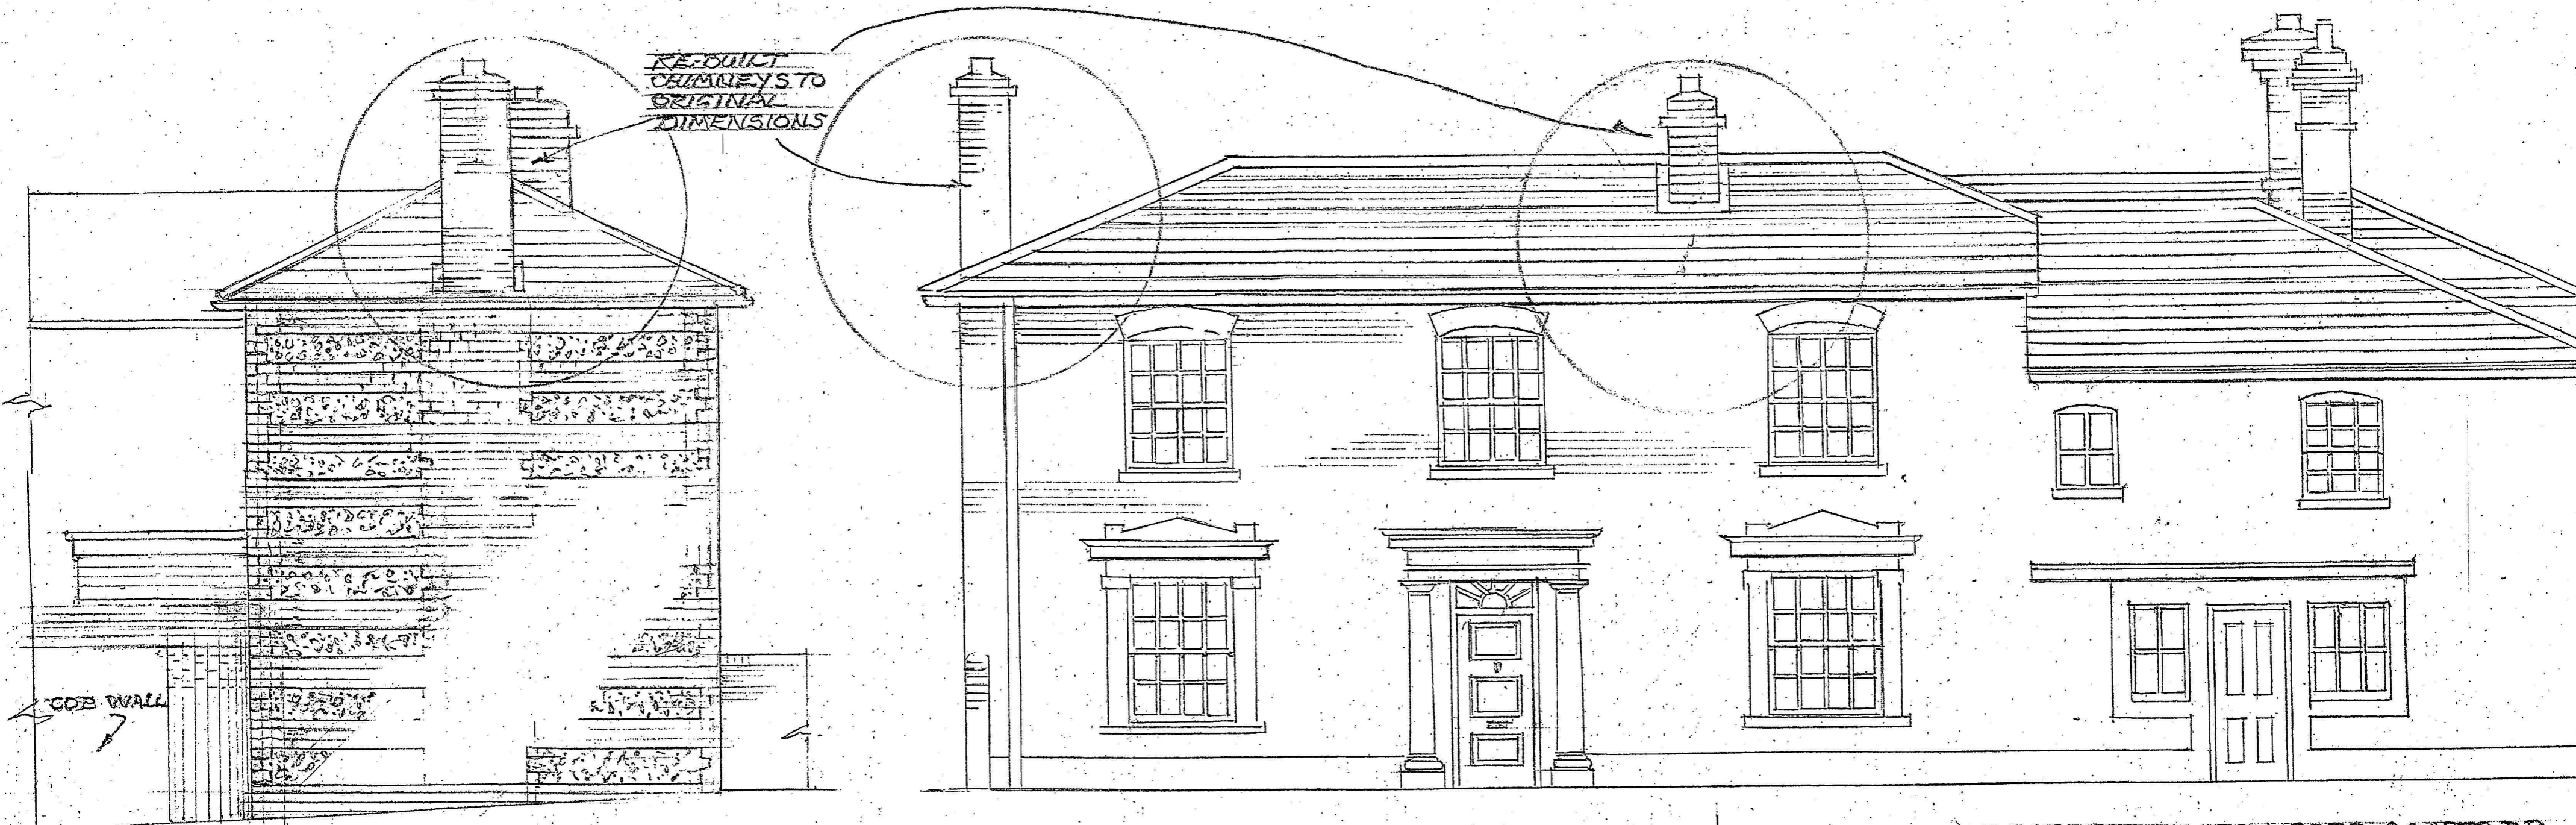

ELEVATION TO NORTH

ELEVATION TO WEST

ELEVATIONS-TWYNEHAM HOUSE, UPPER CLATFORD  
DOUGLAS COOPER AUGUST 2023.  
SCALE 1:50