

Client: Mr I Robinson

Site Location:

Low Farm

Louth Road

West Barkwith

Project: Stables + Menage

Drw: Plan + Elevations

Date: 5-23 Scale: 1-100

Drw No: 200280

C. Wilson

01673 858138

THE SPECIFICATIONS SET OUT ON THE DRAWING ARE THE MINIMUM REQUIRED. USE FIGURE DIMENSION ONLY (IF IN DOUBT ASK). ALL DIMENSIONS AND SETTING OUT ARE TO BE VERIFIED ON SITE AND ALL DISCREPANCIES REFERRED BACK TO THE TECHNICIAN BEFORE WORK COMMENCES. SEE SPECIFICATIONS FOR FURTHER CONSTRUCTION DETAILS. ALL DRAWING ARE GIVEN WITHOUT GUARANTEE OR OBLIGATION OF ANY KIND WHATSOEVER ON THE PART OF MR.C.WILSON.

External materials to be used.
In the construction of the building

Roof covering.
Grey cement fibre roof sheeting


Upper section of the walls,
Yorkshire style timber boarding

Lower section of the wall
Concrete walling panels


Large doors to be,
Steel roller doors
Personnel access to be flat steel door
(in a steel box type frame)




S / 2 0 2 / 1 3 9 9 / 2 3

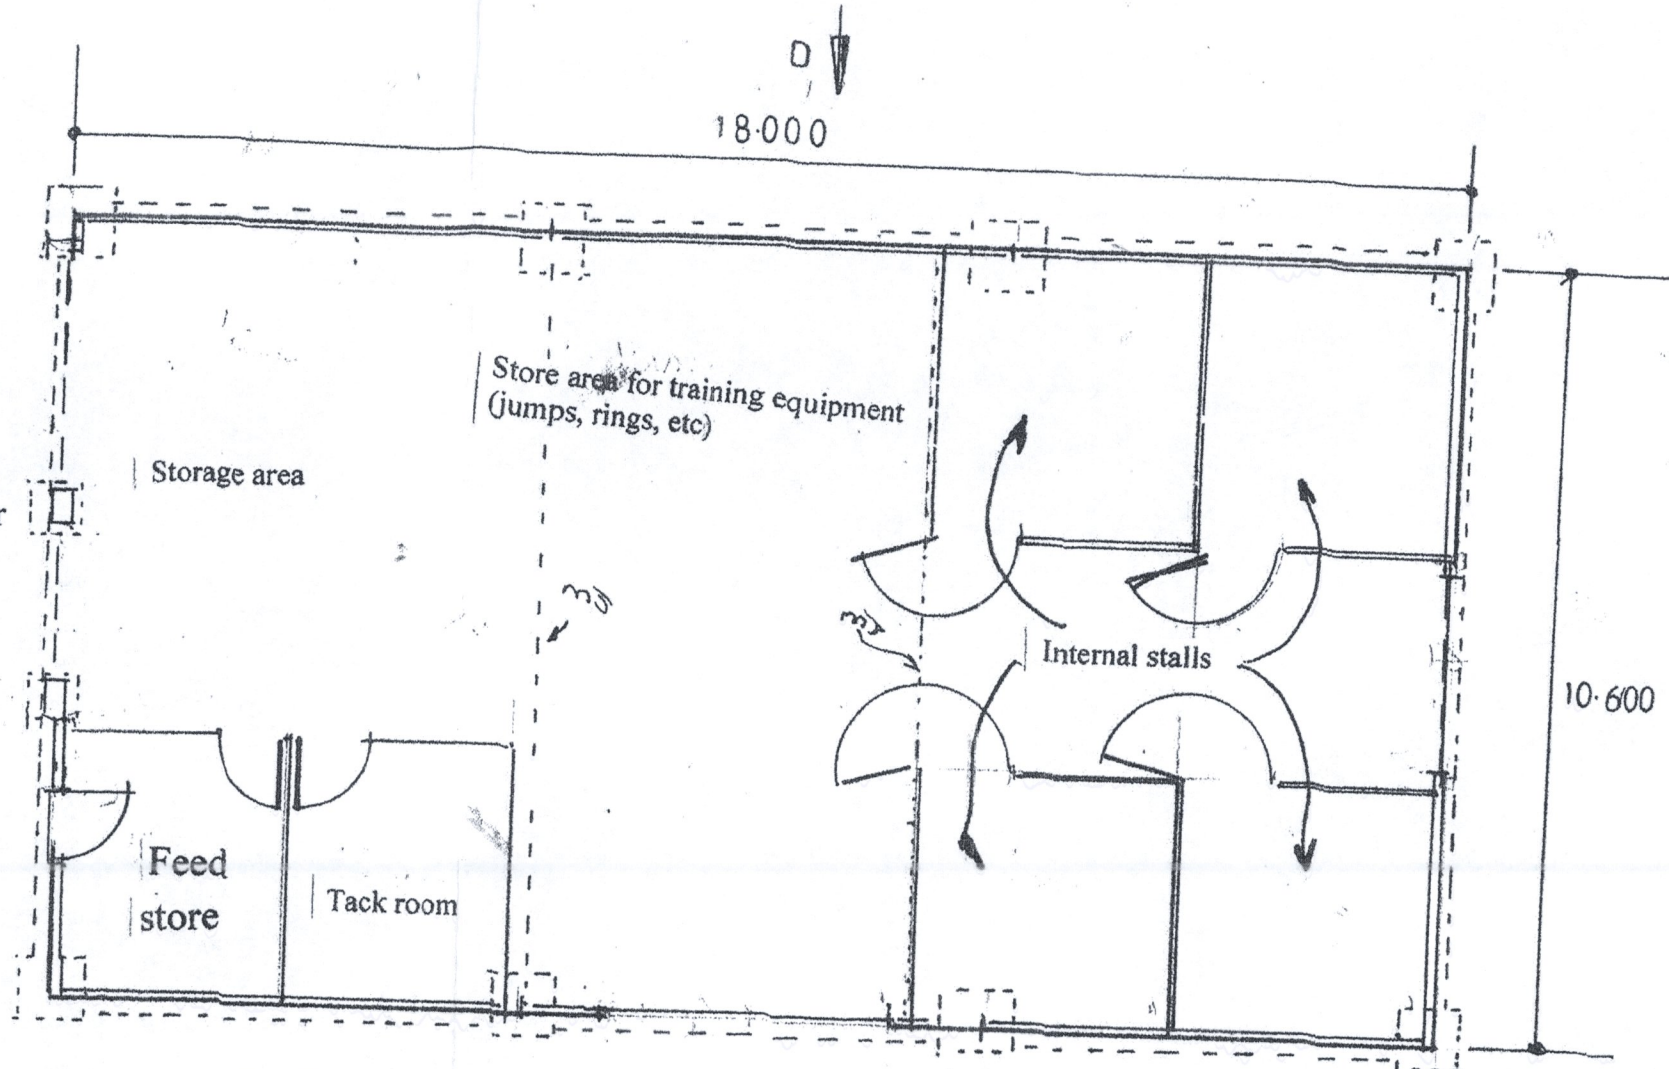


SCANNED

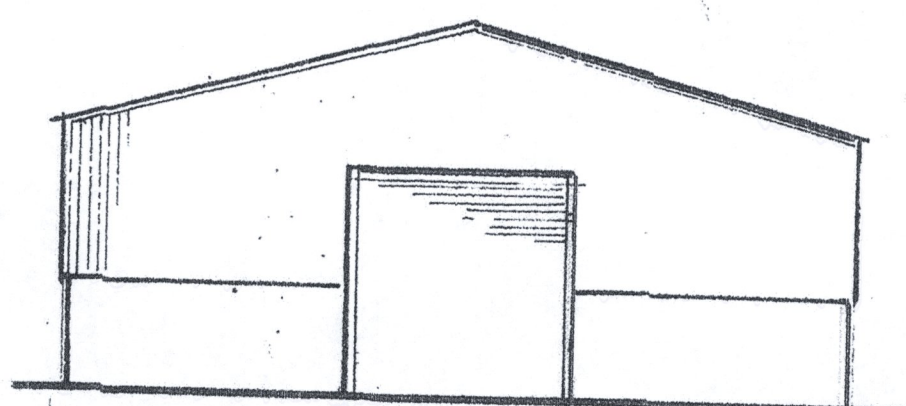


Elevation C

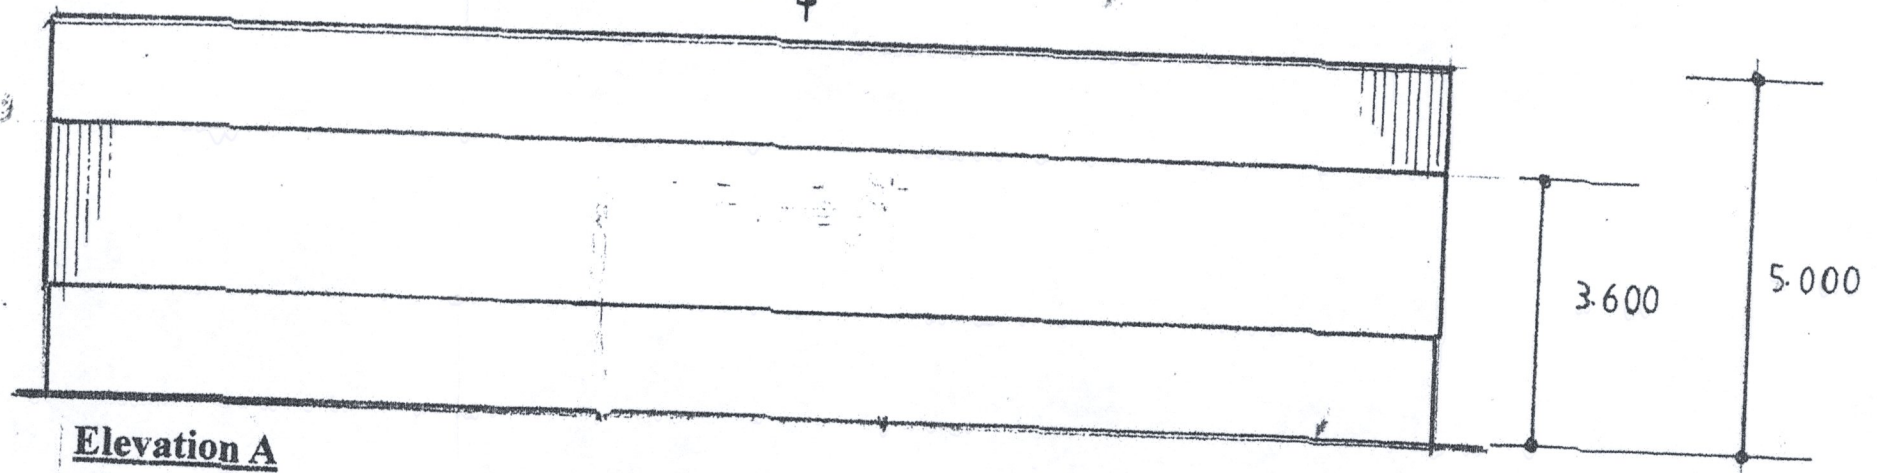

Elevation A

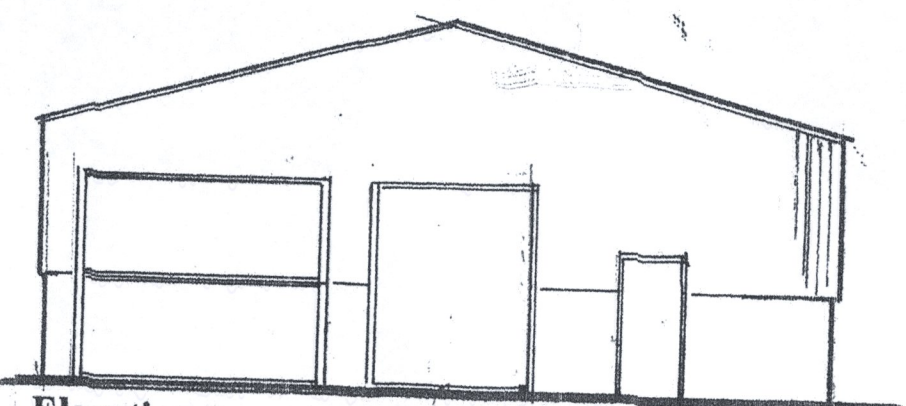

Elevation B

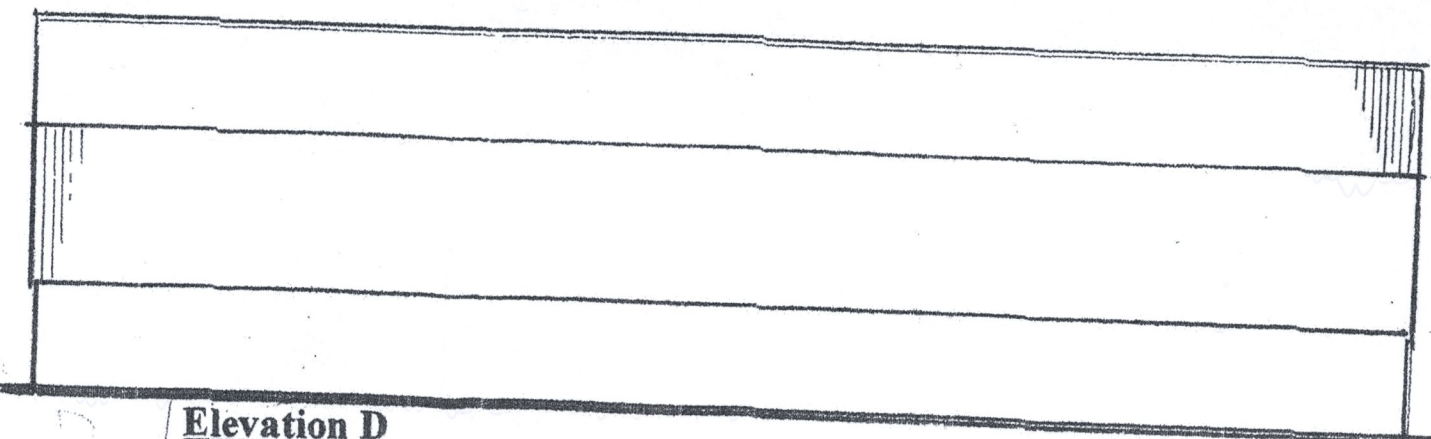

Elevation D