


Client: **Mr I Robinson**
Site Location:
Low Farm
Louth Road
West Barkwith
Project: **Stables + Ménage**
Draw: **Site Plan**
Date: **5-23** Scale: **1-200**
Draw No: **200281**
C. Wilson

01673 858138
THE SPECIFICATIONS SET OUT
ON THE DRAWING ARE THE
MINIMUM REQUIRED.
USE FIGURE DIMENSION
ONLY (IF IN DOUBT ASK).
ALL DIMENSIONS AND SETTING
OUT ARE TO BE VERIFIED ON SITE
AND ALL DISCREPANCIES
REFERRED BACK TO THE
TECHNICIAN BEFORE WORK
COMMENCES.
SEE SPECIFICATIONS FOR
FURTHER CONSTRUCTION DETAILS.
ALL DRAWING ARE GIVEN
WITHOUT GUARANTEE OR
OBLIGATION OF ANY KIND
WHATSOEVER ON THE PART
OF MRC. WILSON.

SCANNED

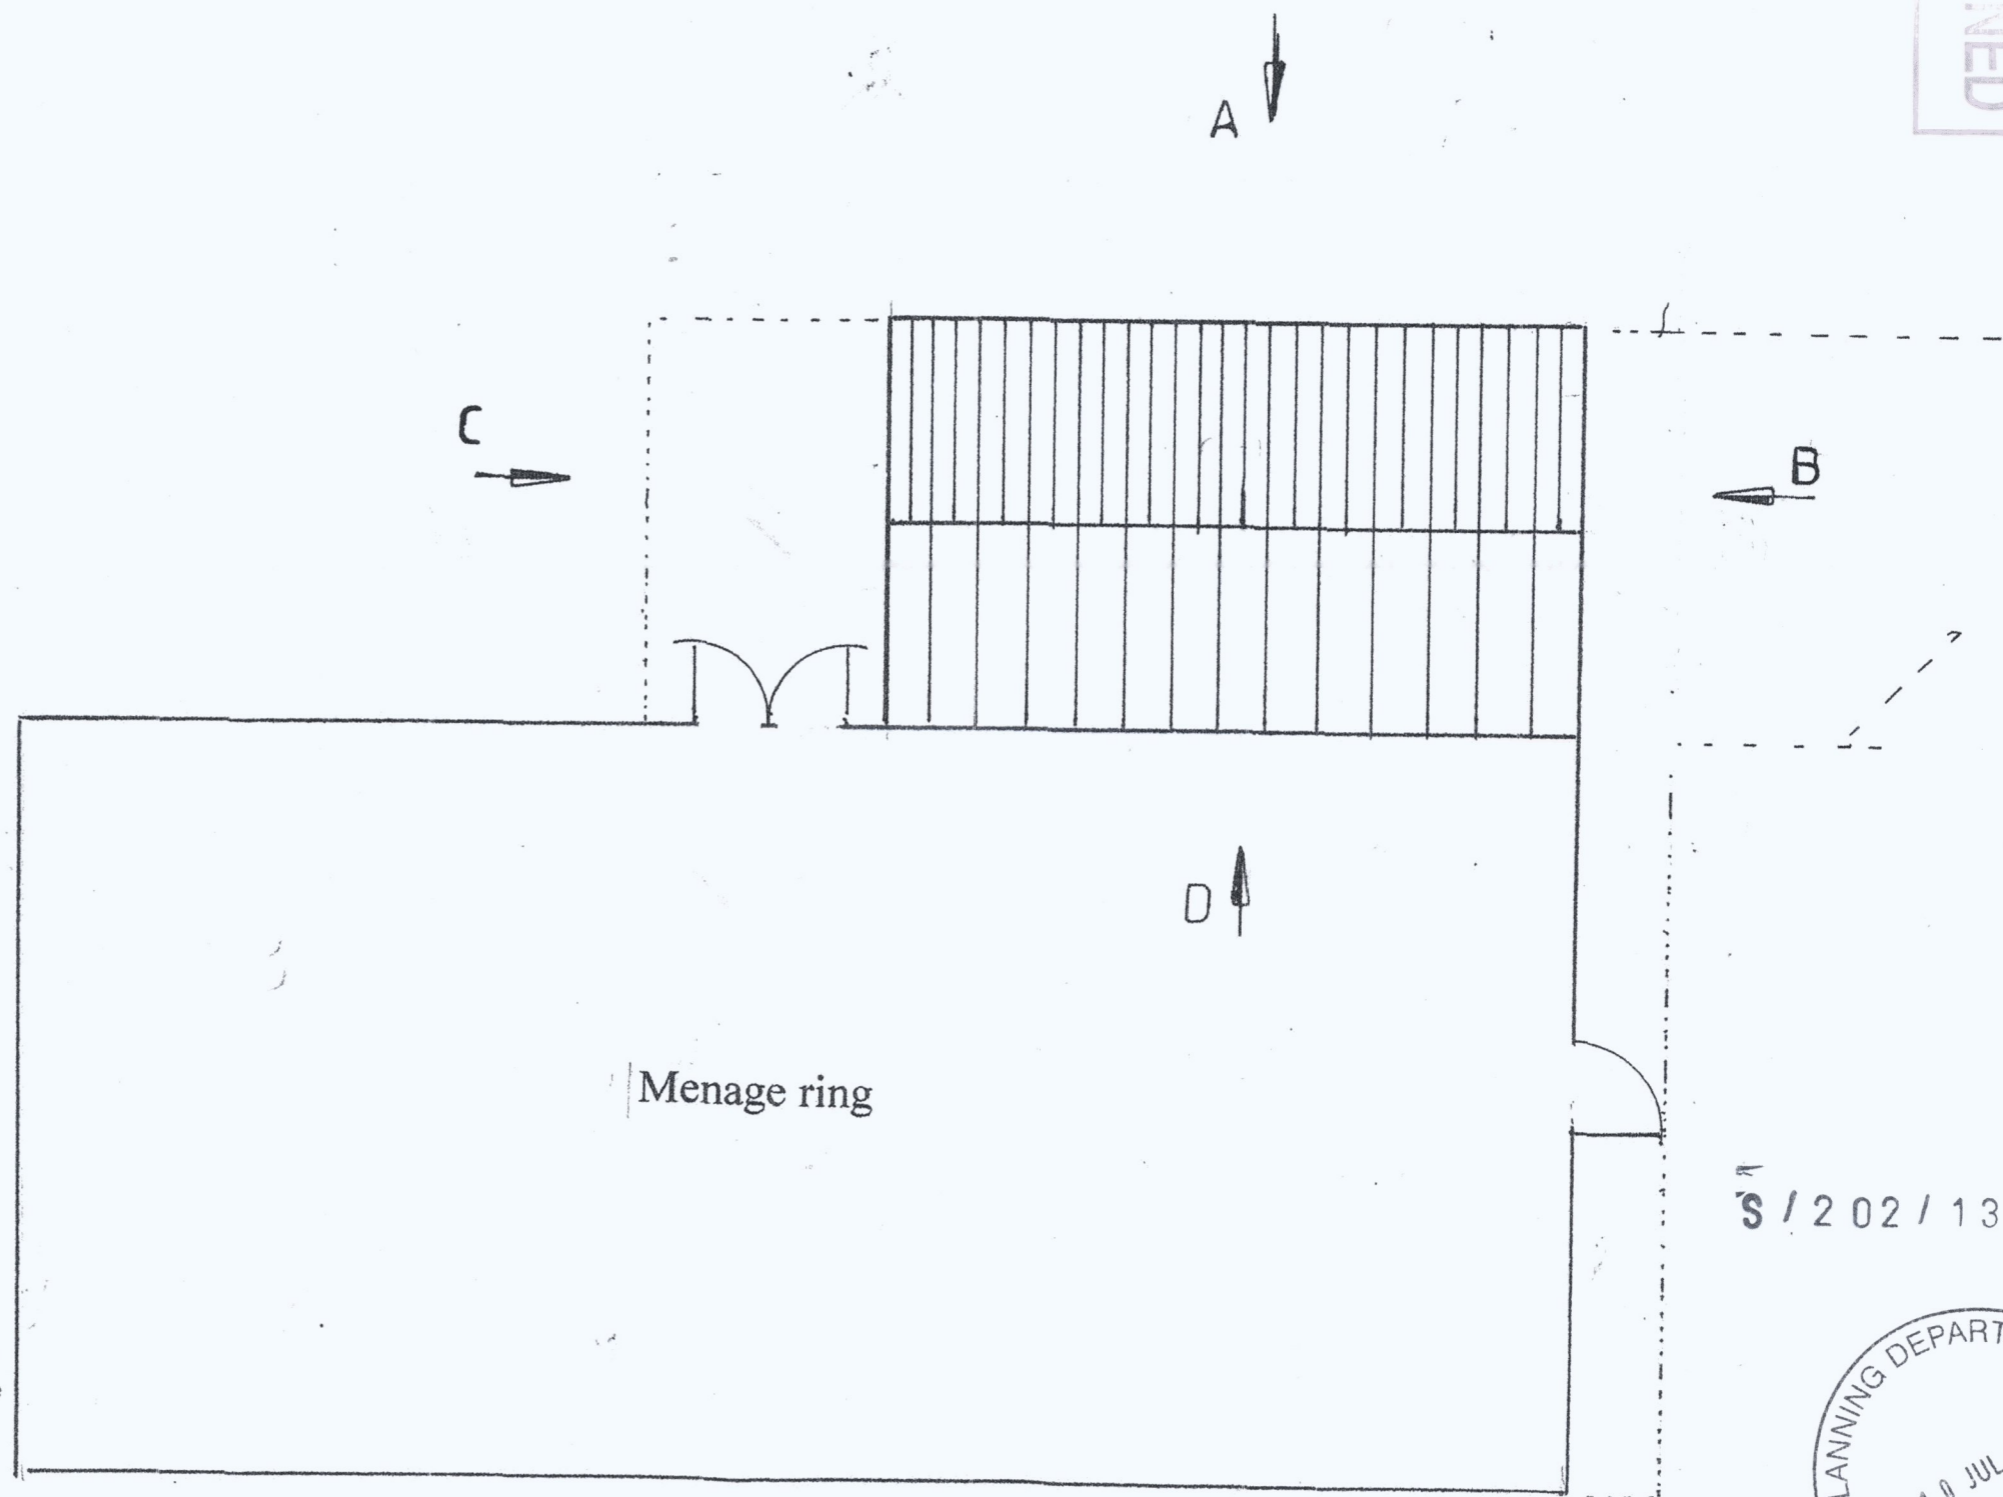

Ménage ring

Access track to enable
maintenance the boundary hedge

S / 2 0 2 / 1 3 9 9 / 2 3

