


Client: **Mr I Robinson**
 Site Location:
 Low Farm
 Louth Road
 West Barkwith
 Project: **Stables + Ménage**
 Drw: **Site Plan**
 Date: **5-23** Scale: **1-200**
 Drw No: **200283**


C. Wilson
01673 858138

THE SPECIFICATIONS SET OUT ON THE DRAWING ARE THE MINIMUM REQUIRED. USE FIGURE DIMENSION ONLY (IF IN DOUBT ASK). ALL DIMENSIONS AND SETTING OUT ARE TO BE VERIFIED ON SITE AND ALL DISCREPANCIES REFERRED BACK TO THE TECHNICIAN BEFORE WORK COMMENCES. SEE SPECIFICATIONS FOR FURTHER CONSTRUCTION DETAILS. ALL DRAWING ARE GIVEN WITHOUT GUARANTEE OR OBLIGATION OF ANY KIND WHATSOEVER ON THE PART OF MR.C.WILSON.

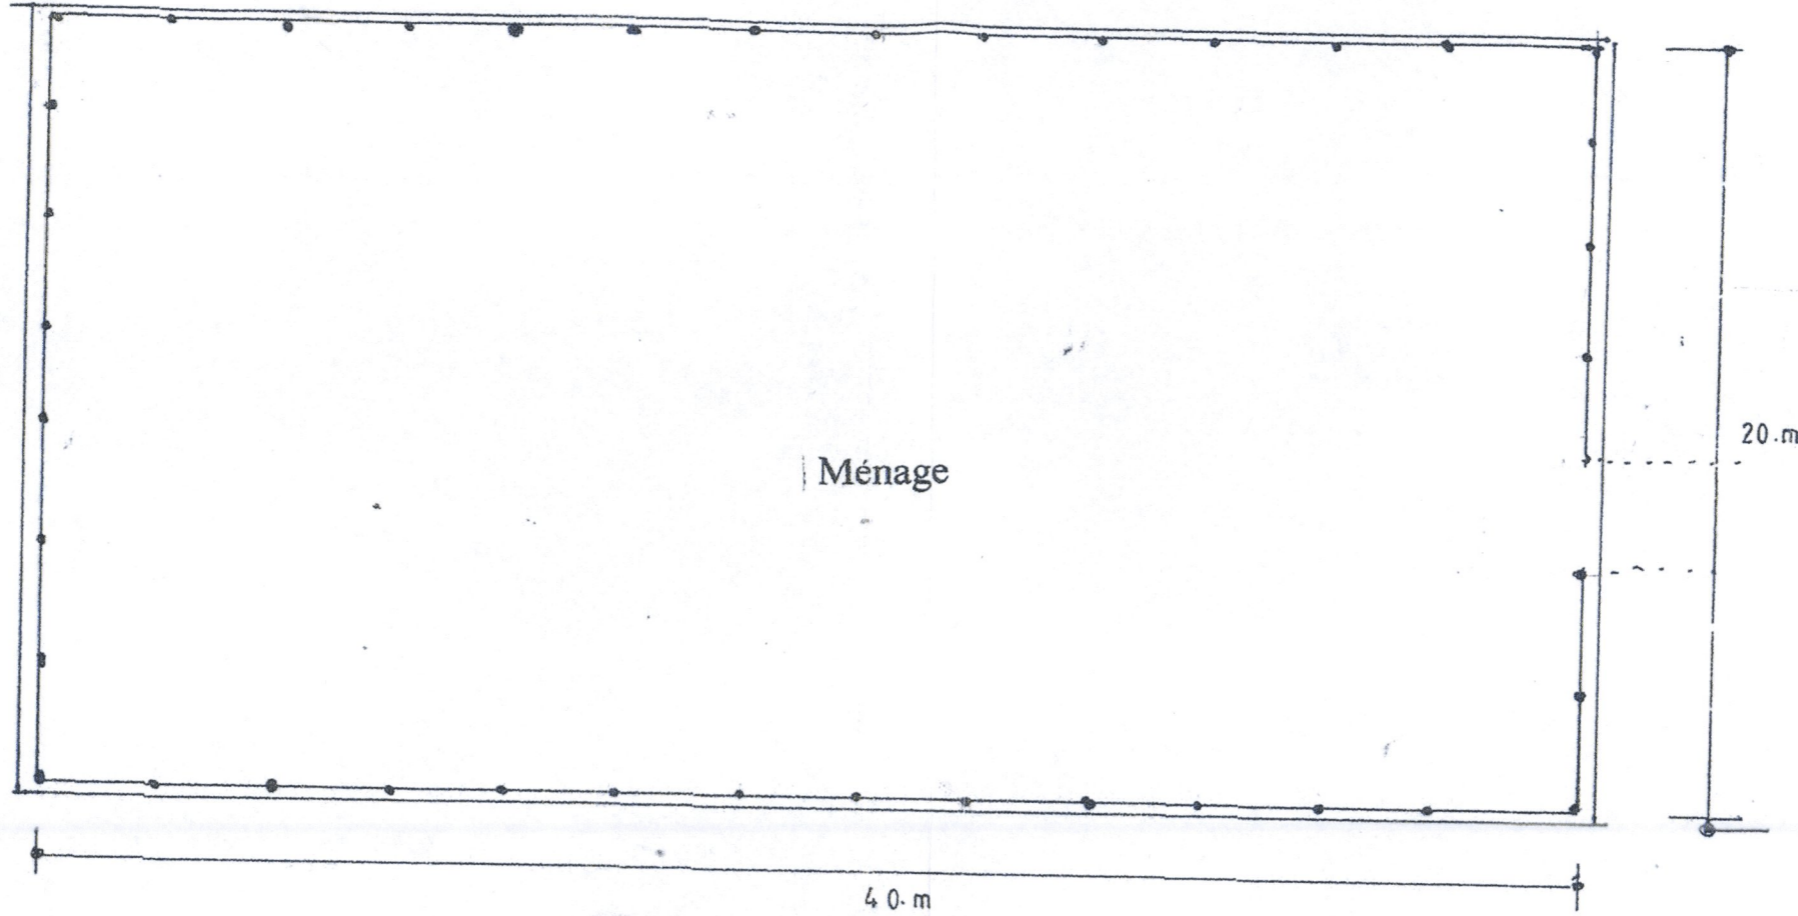


SCANNED

- Pours stone fill
- Concrete
- Softwood (PT) post
- Softwood (PT) rail
- Softwood (PT) kick board
- Fibre membrane
- Sand fill

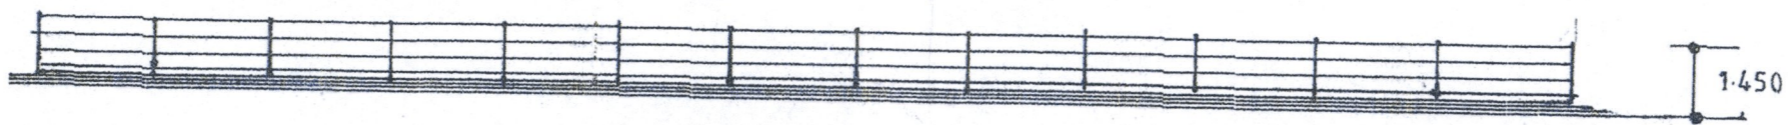

Ménage specification. (Section).

Typical perimeter post arrangement

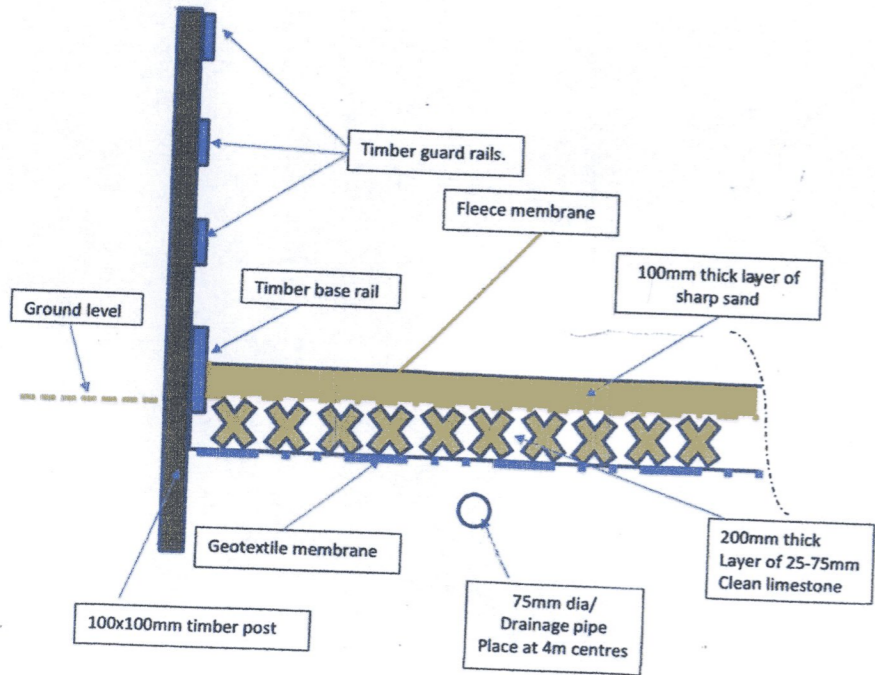

S / 2 0 2 / 1 3 9 9 / 2 3

