



PROPOSED ELEVATION A

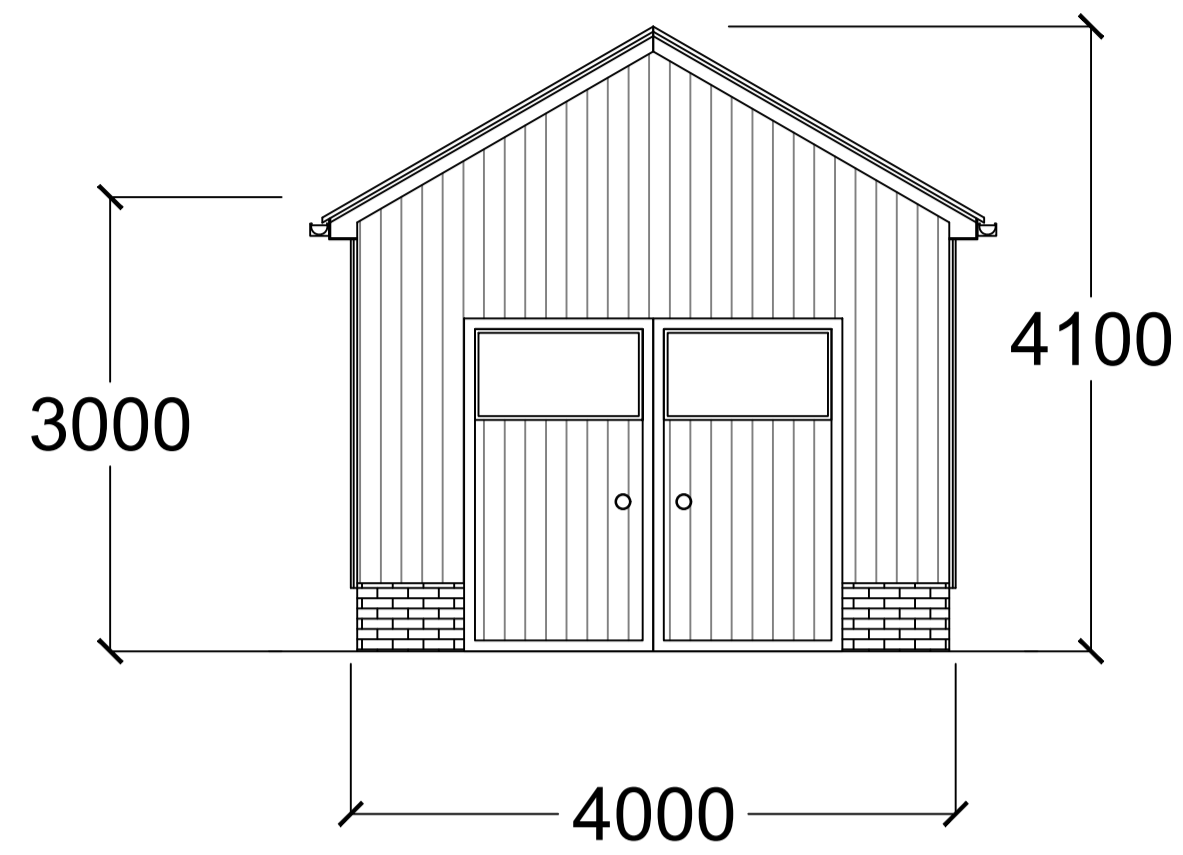





PROPOSED ELEVATION B



PROPOSED ELEVATION C

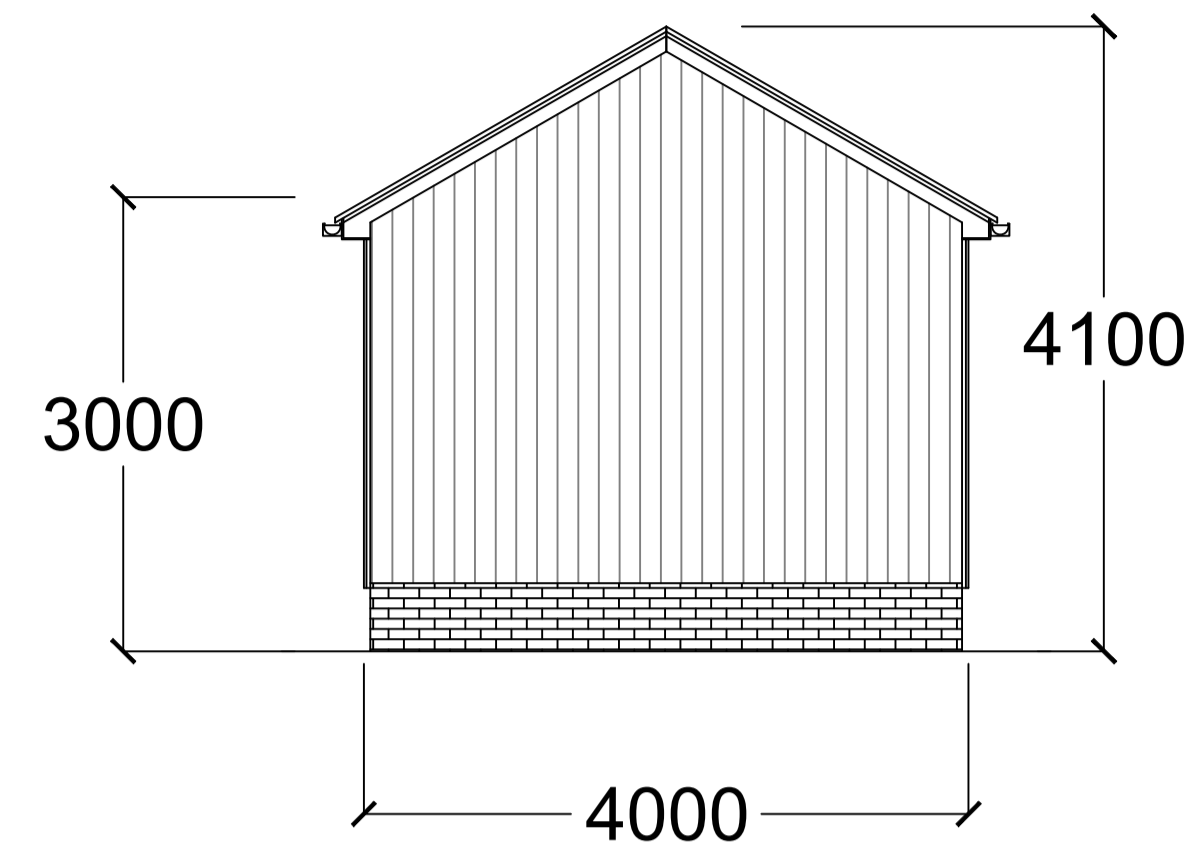

PROPOSED ELEVATION D

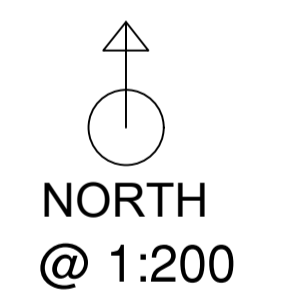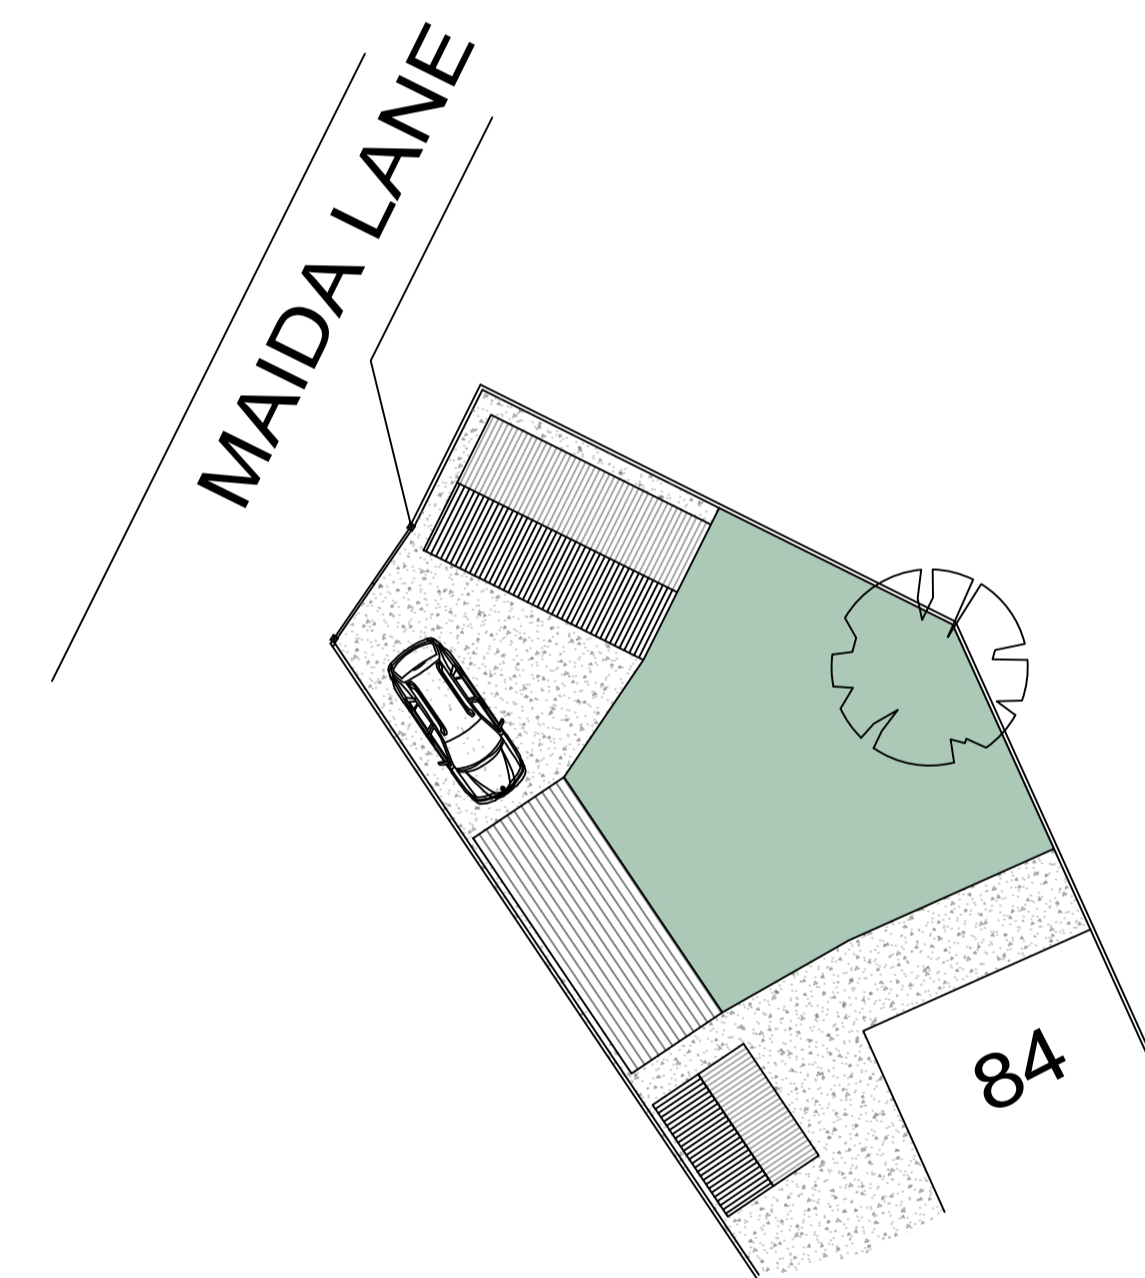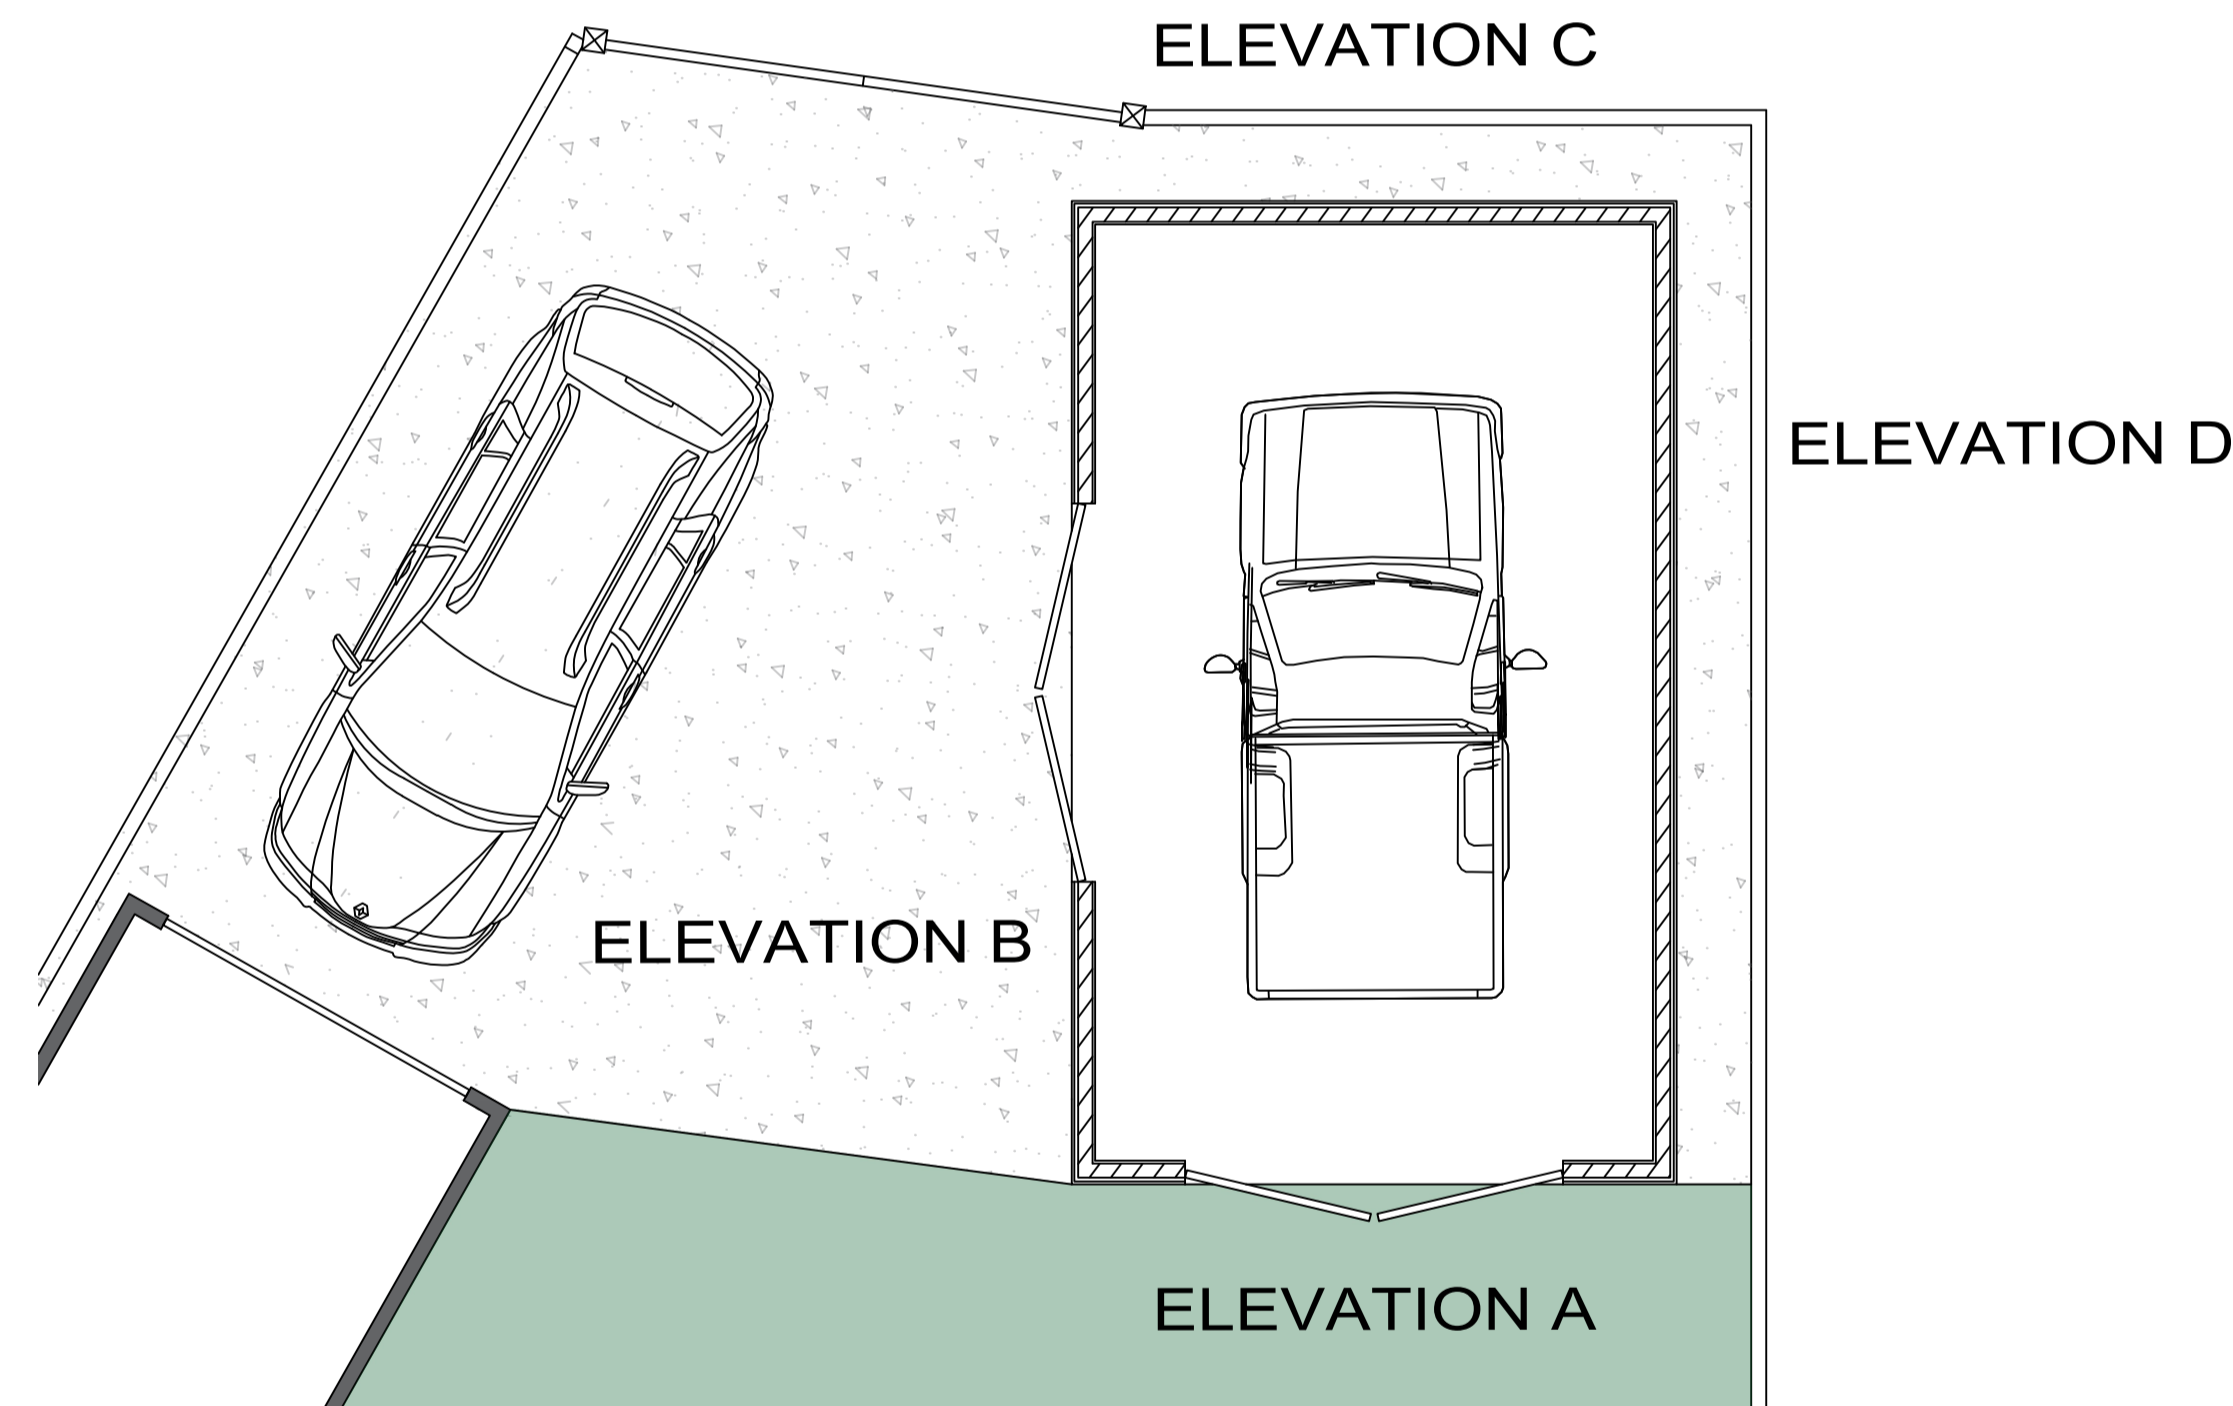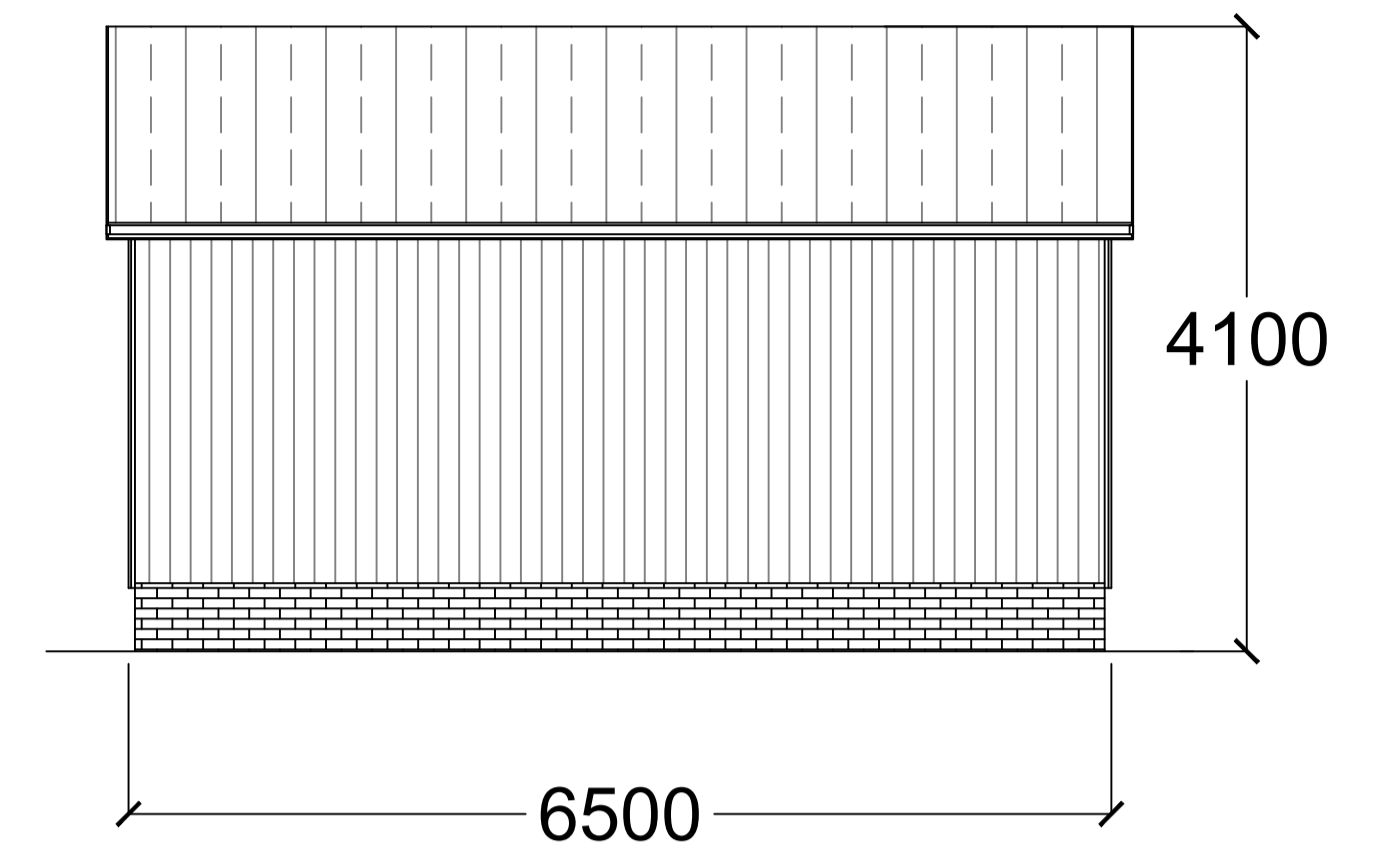

CLIENT: MR WARREN COOK

SITE ADDRESS: 84 DOVE CROFT
NEW OLLERTON
NG22 9RQ

DESCRIPTION: Proposed Elevations & Block Plan

DRAWING TITLE: Planning Permission - Elevations

SCALE: 1:50
SIZE: A1
DRAWN BY: LB - JULY 2023

DRAWING No: DLS/2023/JULY/1115/PP-E



NEW OLLERTON HOUSE
HIGH STREET
Nottinghamshire
NG21 9PR

enquire@designlivingspace.co.uk

NOTES:

Figured dimensions only to be taken from this drawing. All dimensions are to be checked on site before work commences. Any discrepancies to be reported prior to the commencement of the relevant works.

This drawing must be read in conjunction with all other architectural drawings and all other consultants.

The drawing must not be copied without written permission from Design Living Space.

SCALE BAR 1:50

