


Do not scale off this drawing – All dimensions and setting out to be verified on site. If in doubt contact the originator for clarification.

This drawing is the property of FRAMEWORK. Copyright is reserved by them and the drawing is issued on the condition that it is not copied, reproduced, retained or disclosed to any unauthorised person, either wholly or in part without the consent in writing of FRAMEWORK

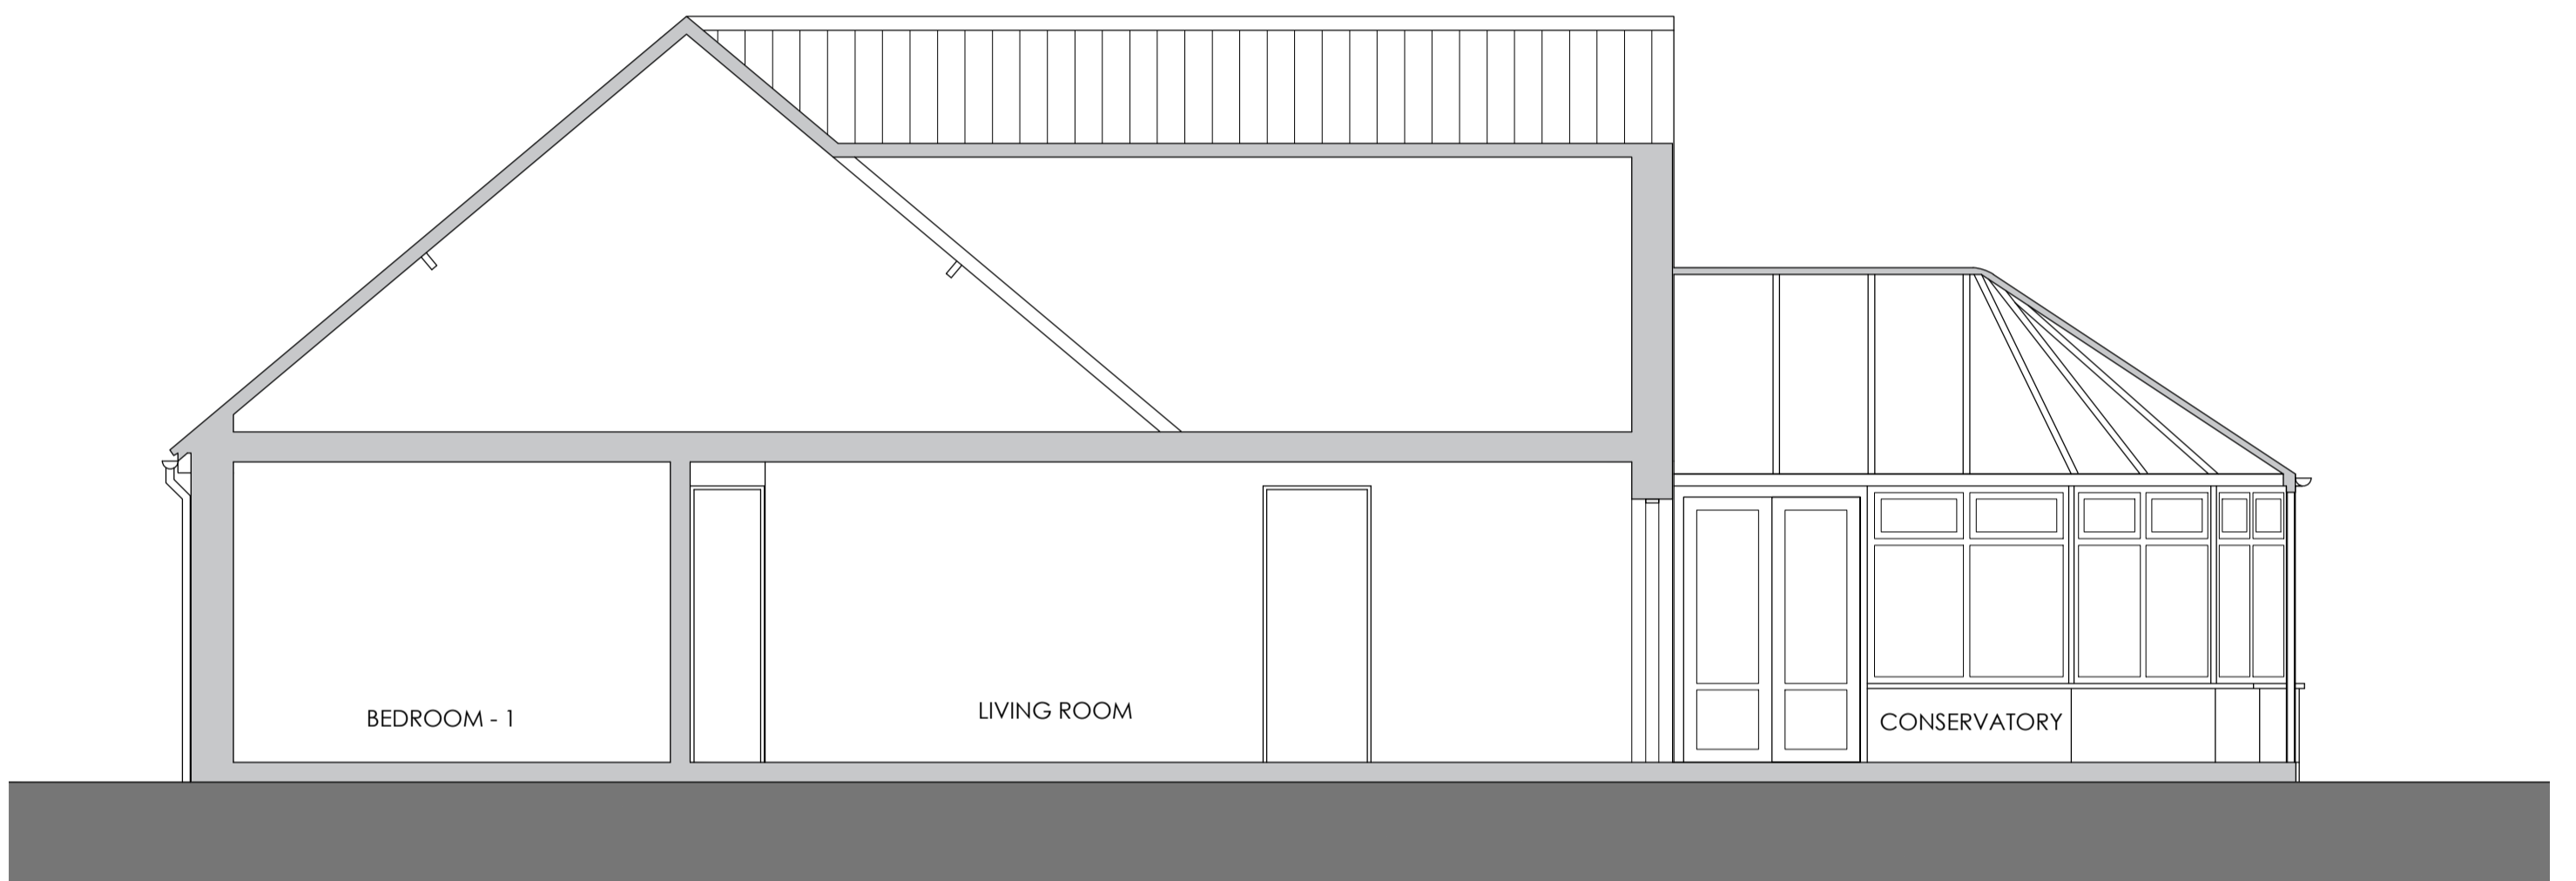

EXISTING SECTION - AA

# Existing section

0 0.5 1 1.5 2 2.5 3 3.5 4 4.5 5m

Scale bar 1:50.

Rev	Revision note	Date	Drawn by
	PROPOSED EXTENSION AND ALTERATIONS AT FERNDALE, OLD WOOD NORTH, SKELLINGTHORPE, LINCOLN, LN6 5JA FOR MR & MRS SINGH		
	Drawn by DM	Checked	Date APRIL 2023
	Scale 1:50 @ A2	Dwg No J2314 00105	Rev
	EXISTING SECTION		