


Do not scale off this drawing - All dimensions and setting out to be verified on site. If in doubt contact the originator for clarification.
 This drawing is the property of FRAMEWORK. Copyright is reserved by them and the drawing is issued on the condition that it is not copied, reproduced, retained or disclosed to any unauthorised person, either wholly or in part without the consent in writing of FRAMEWORK.



SECTION B-B

NEW STEEL FRAME WITH
 TIMBER PANELS TO SCREEN
 EXISTING BOILER

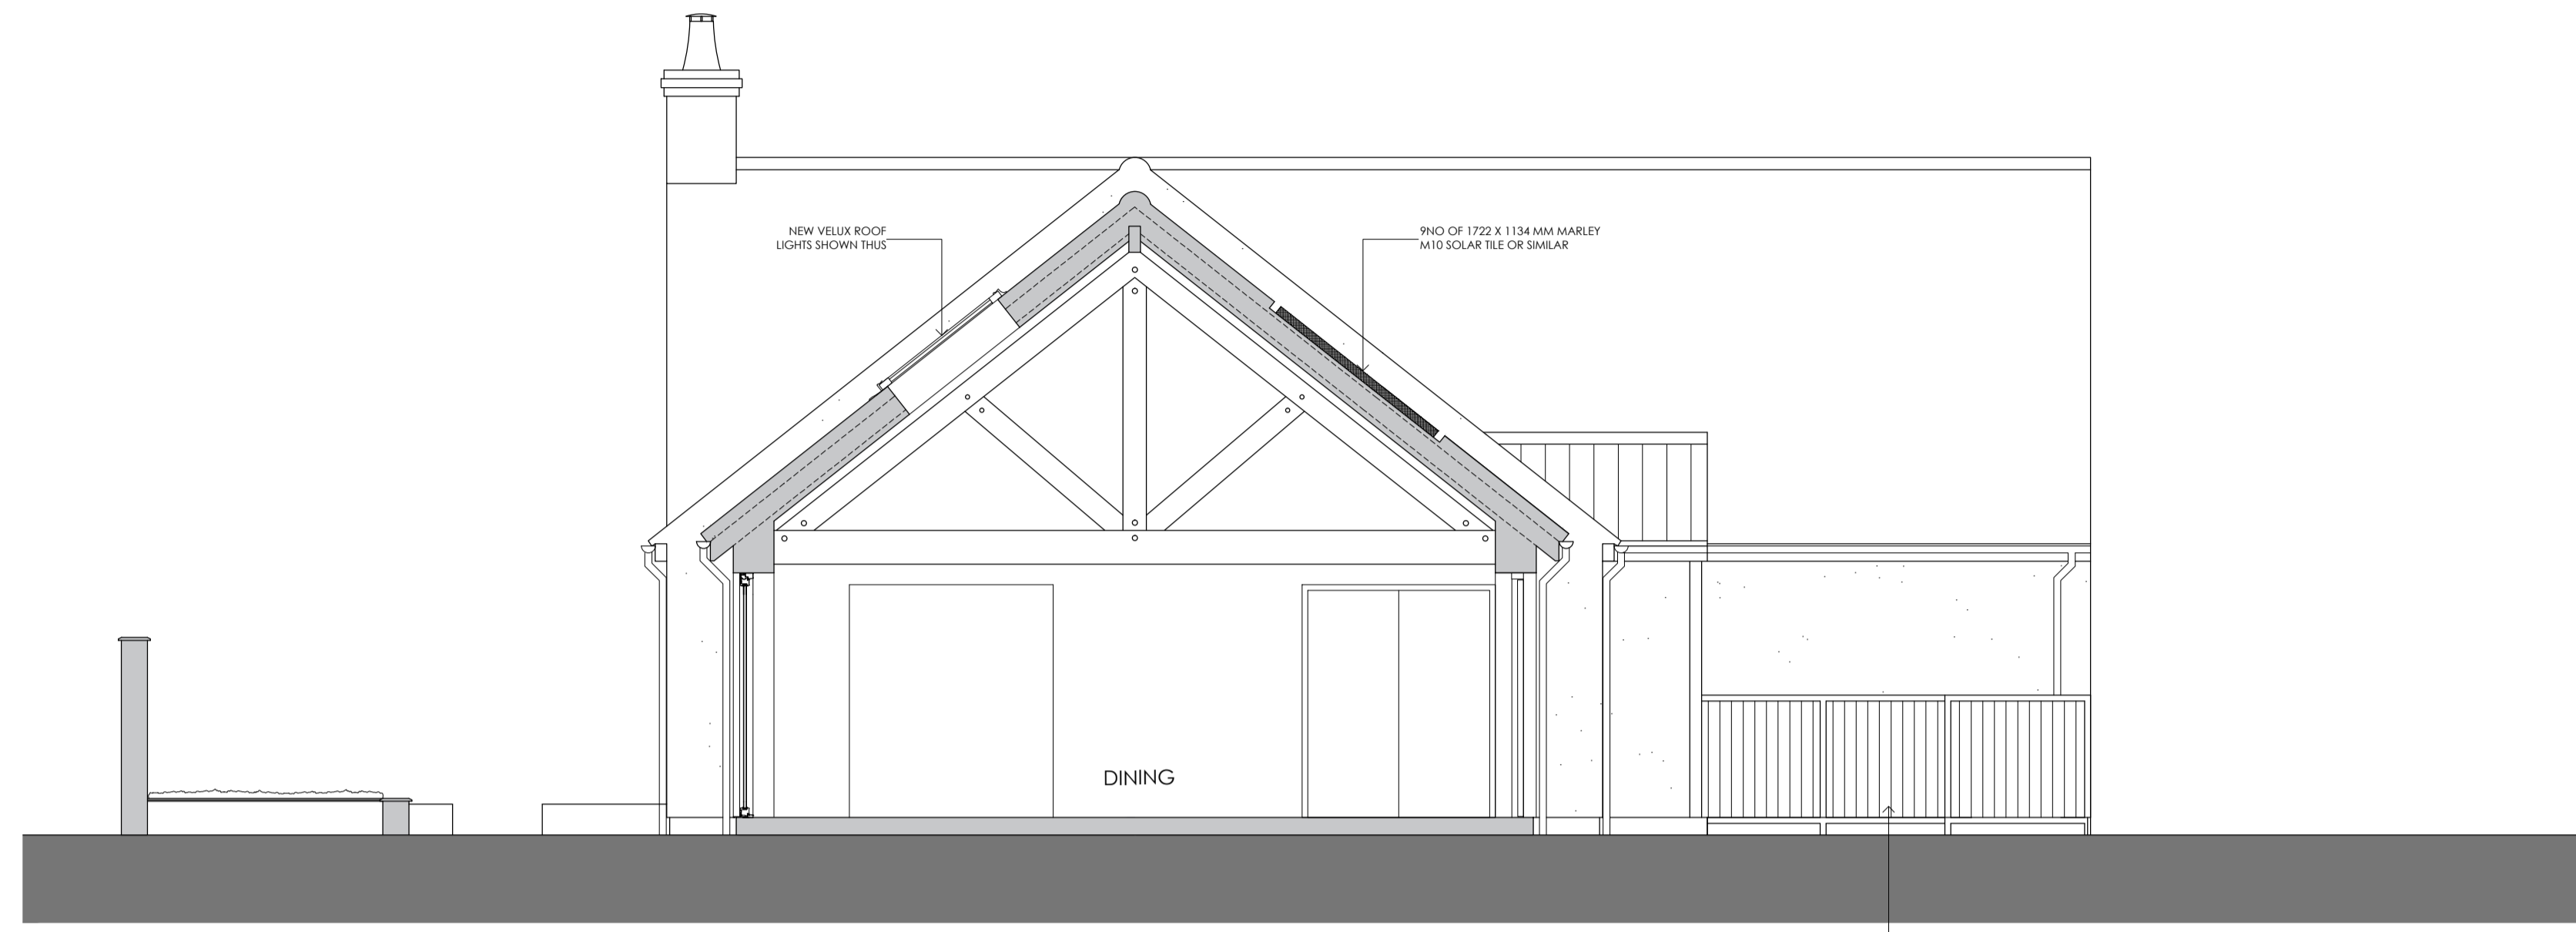

PROPOSED SECTION - AA

Rev	Revision note	Date	Drawn by
B	DRAWING AMENDED FOLLOWING CLIENT COMMENTS	05/04/2023	HJ
A	Solar Panels added	15/05/2023	DM
PROPOSED EXTENSION AND ALTERATIONS AT FERNDALE, OLD WOOD NORTH, SKELLINGTHORPE, LINCOLN, LN6 5UA FOR MR & MRS SINGH		Drawn by DM	Checked DM
PROPOSED SECTIONS		Date APRIL 2023	Scale 1:50 @ A1
		Dwg No J2314 00111	Rev B

Proposed sections

