


Section B-B

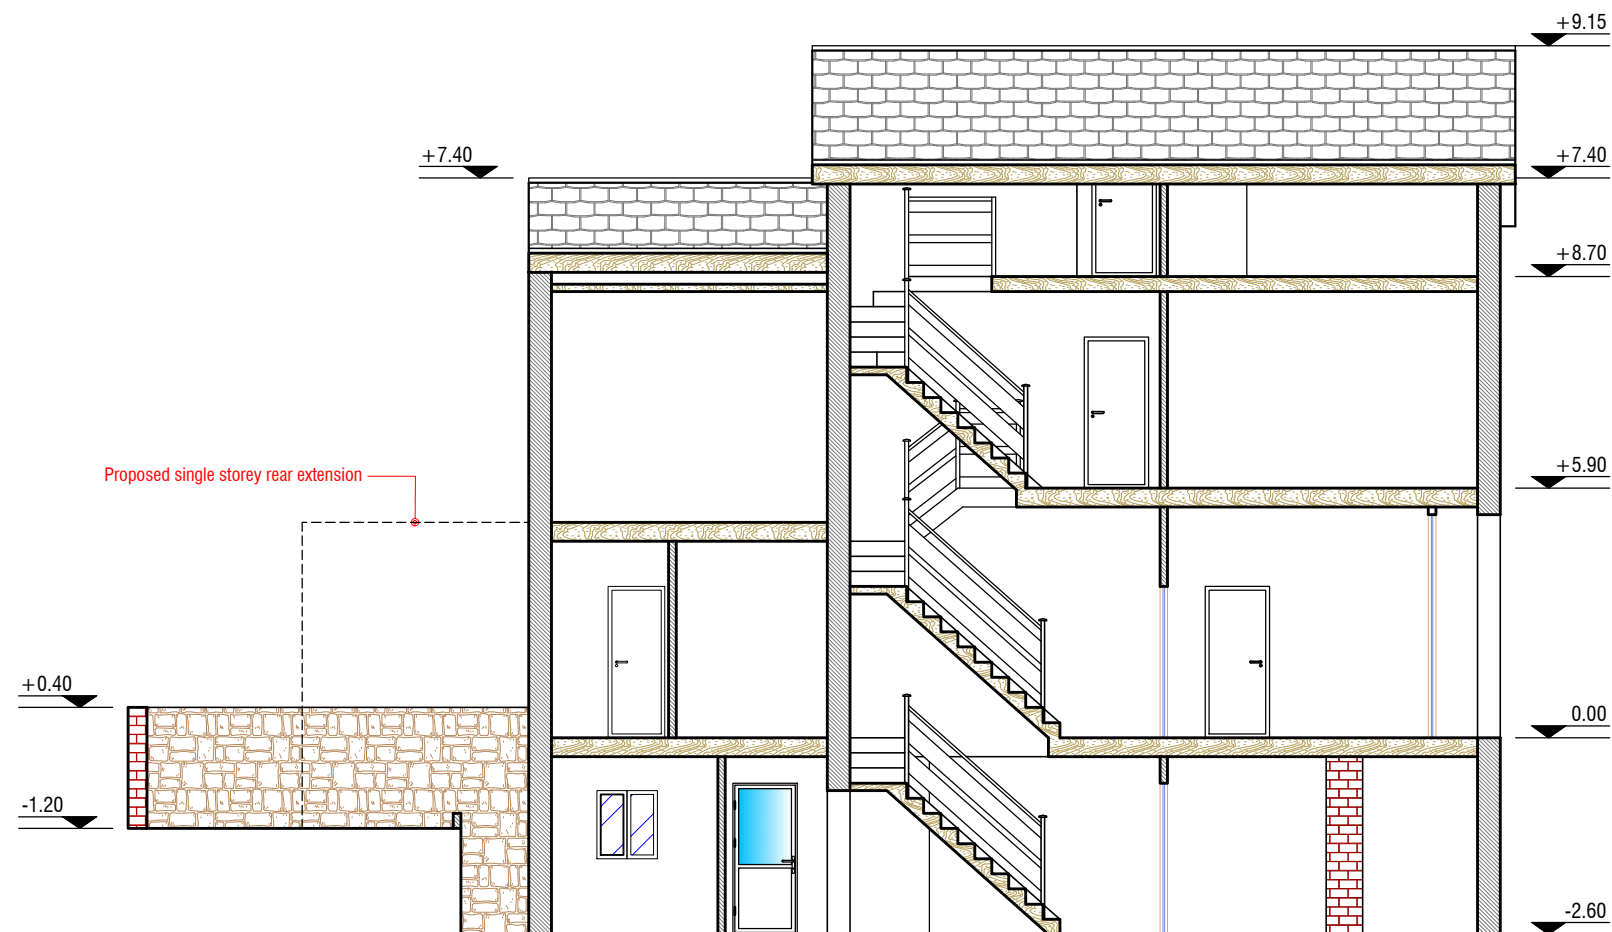

Section A-A



**Bright vision holding Ltd**  
 Plan permission, Structural design, Construction implementation, Domestic refurbishment  
 enquiries@brightvisionholding.com  
 www.brightvisionholding.com  
 +44 (0)7415 892322

**Project:**  
 Convert old unhabitated house into four flats with single storey rear extension

**Project address:**  
 1 Station road  
 Llanbradach  
 Caerphilly  
 Post code: CF83 3LF

**Client:**  
 Mr. Sami Kardar

**Status:** Existing plan      **Date:** 31st July 2023

**Sheet title:** Sections view

**Sheet No.:** 084-A08      **Scale:** 1:100      **Rev:** A