



Front view - North  
Principal elevation  
Station road

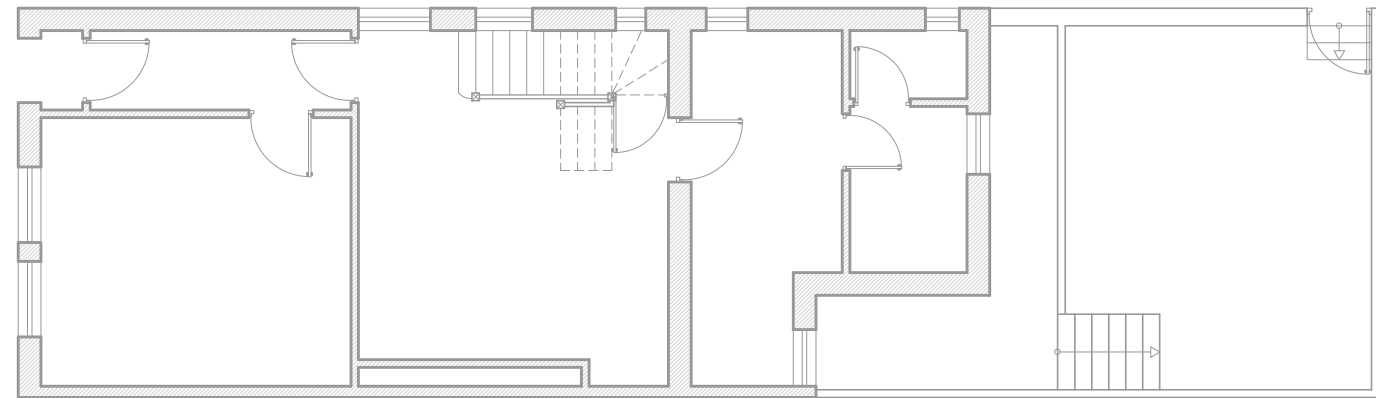


Side view - East  
Lewis Terrace

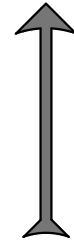

Rear view - South



Side view - West

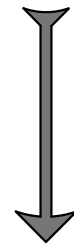

Scale 1:100 @ A3



 Bright vision holding Ltd  
Plan permission, Structural design, Construction implementation, Domestic refurbishment  
enquiries@brightvisionholding.com  
www.brightvisionholding.com  
+44 (0)7415 892322

**Project:**  
Convert old unhabitated house into four flats  
with single storey rear extension

**Project address:**  
1 Station road  
Llanbradach  
Caerphilly  
Post code: CF83 3LF

**Client:**  
Mr. Sami Kardar

**Status:** Existing plan      **Date:** 31st July 2023

**Sheet title:** Direction of views

Sheet No.: 084-A05      Scale: 1:100      Rev: A