


Section B-B

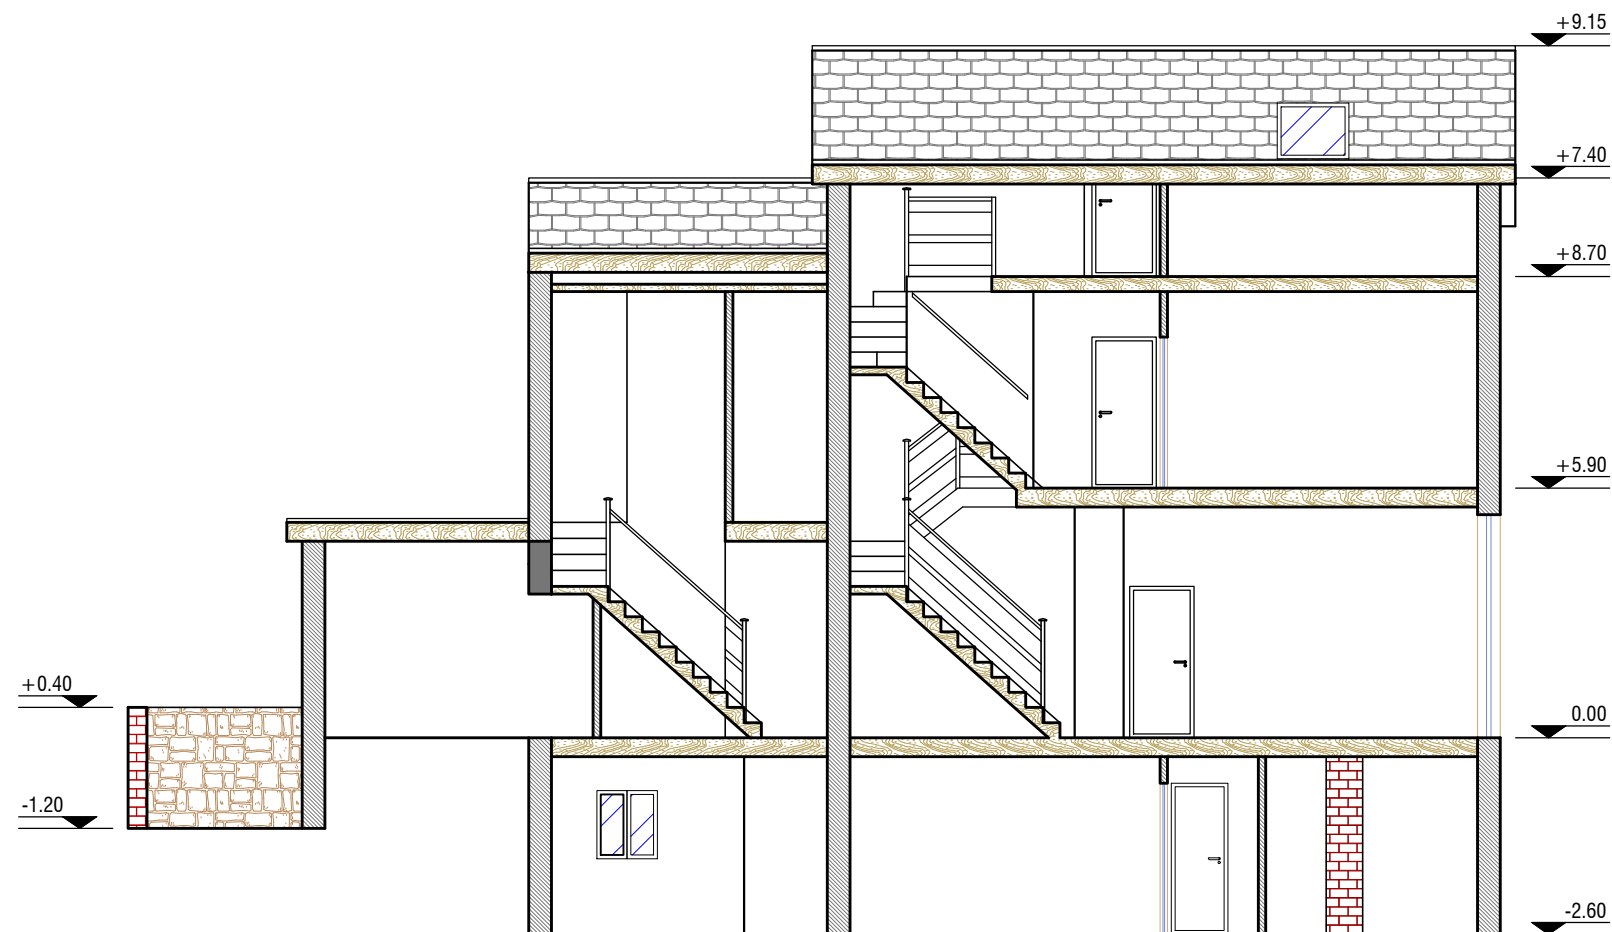

Section A-A

Scale 1:100 @ A3



Bright vision holding Ltd
 Plan permission, Structural design, Construction implementation, Domestic refurbishment
 enquiries@brightvisionholding.com
 www.brightvisionholding.com
 +44 (0)7415 892322

Project:
 Convert old unhabitated house into four flats with single storey rear extension

Project address:
 1 Station road
 Llanbradach
 Caerphilly
 Post code: CF83 3LF

Client:
 Mr. Sami Kardar

Status: Proposed plan Date: 31st July 2023

Sheet title: Sections view

Sheet No.: 084-A15 Scale: 1:100 Rev: A