
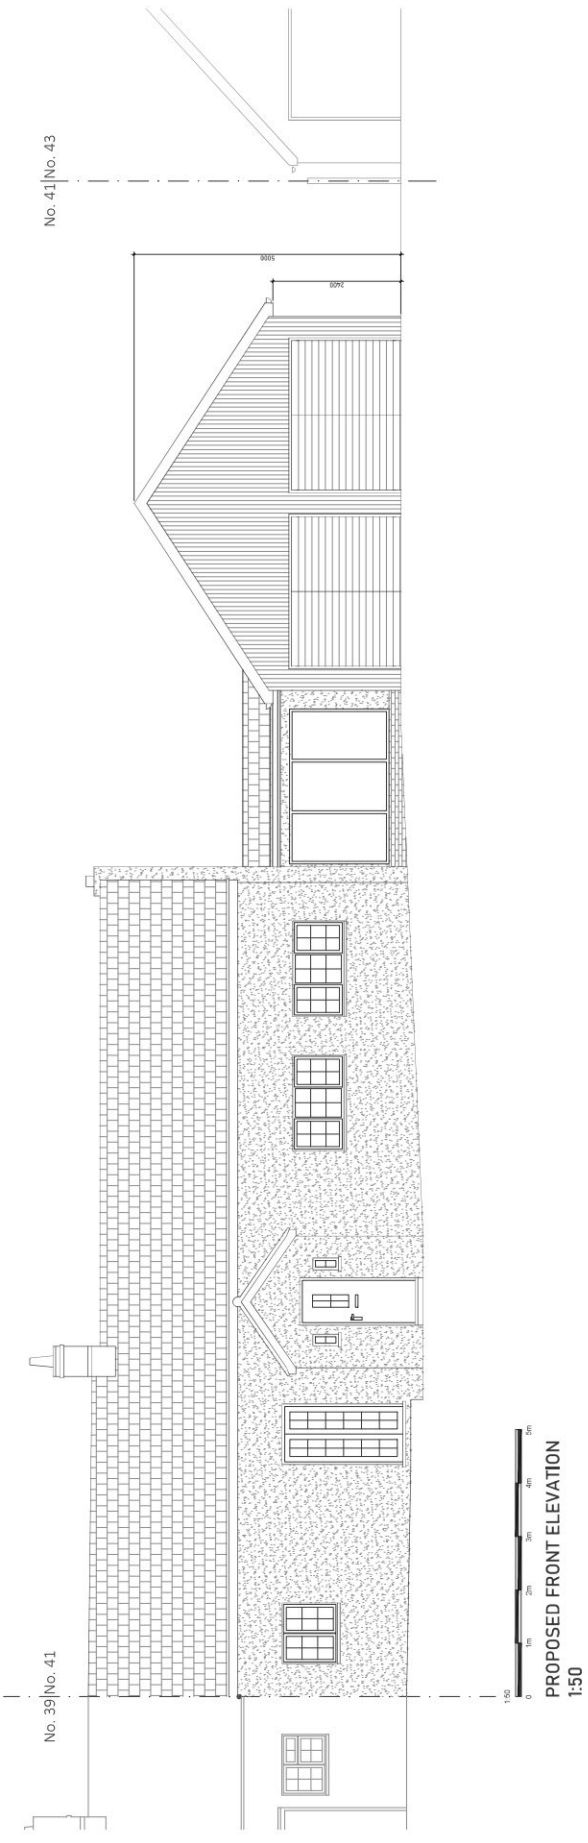


PLANNING DRAWING

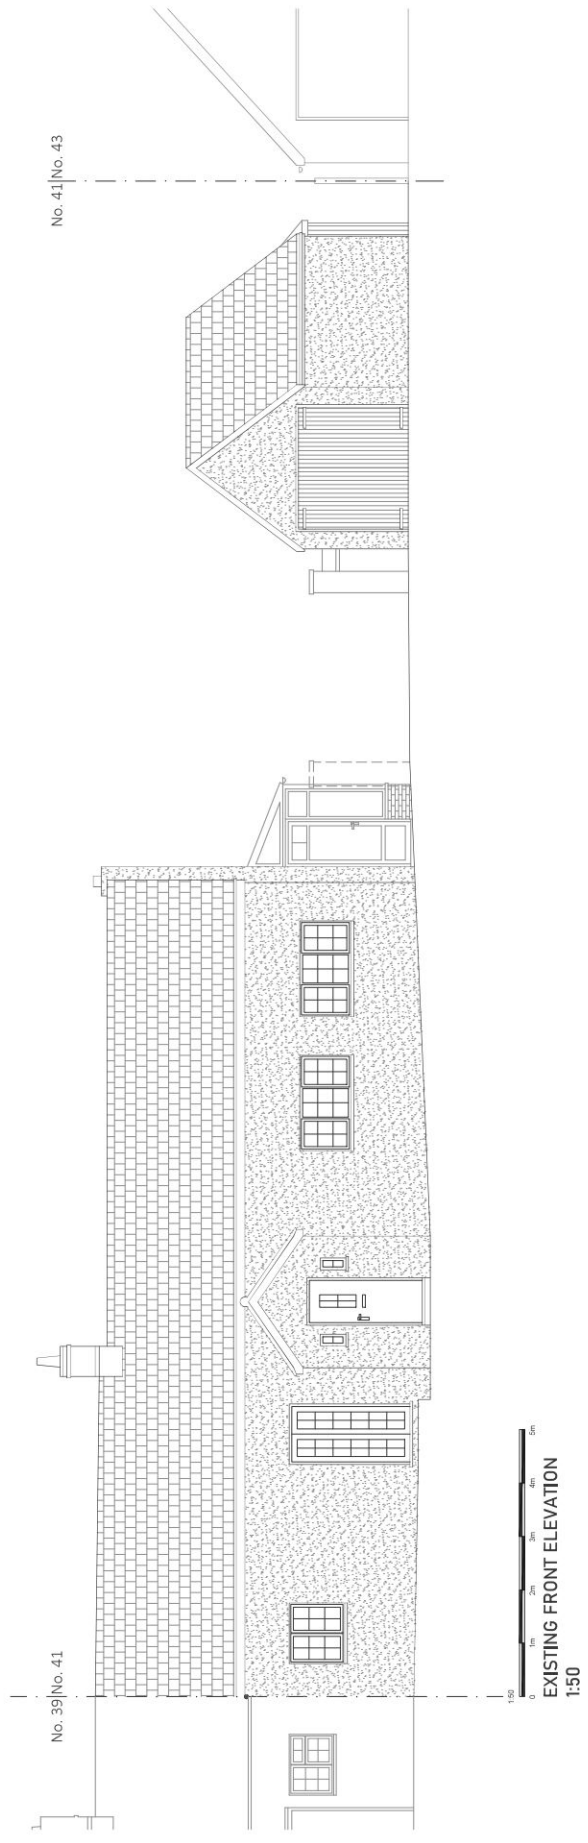

CLIENT	-
ADDRESS	41 Bass Gap Lane, Steeple Morden, Hertfordshire SG8 0PW
TITLE	ELEVATIONS
PROJECT STATUS	PLANNING DRAWING
DATE	AUG 2023
REVISION	
SCALE	1:50 (B1)
SHEET NO.	PL003
REFERENCE	0303/20/1A
DRAWN BY	