





REV.	DETAILS	INIT.	DATE
A	Various Client Amendments	AB	18/07/23
B	Various Client Amendments	AB	03/08/23

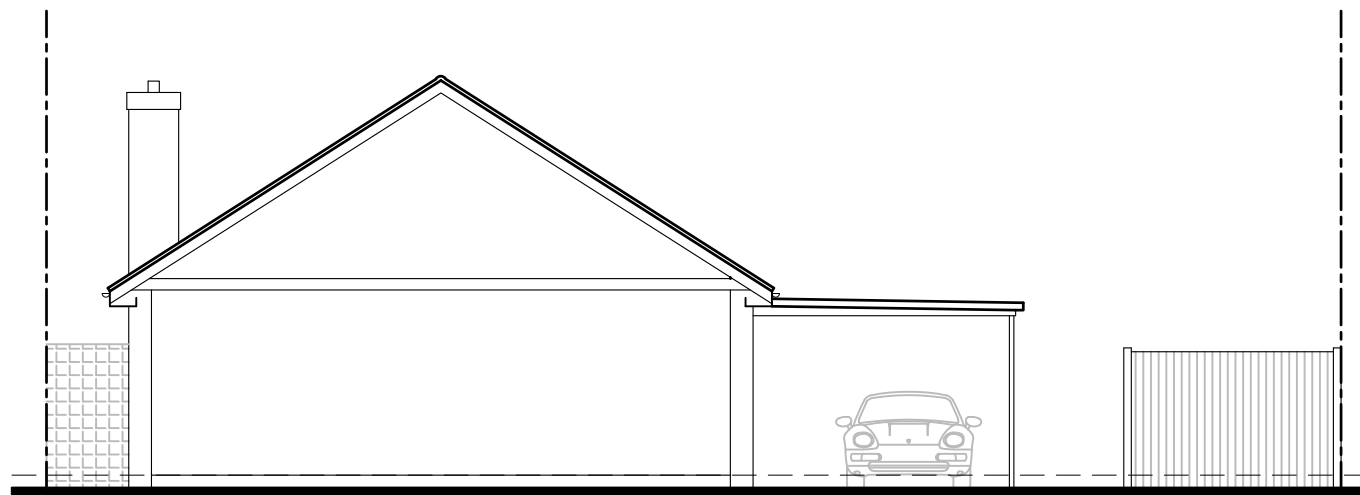

Existing Section - AA
Scale 1:100



Proposed Section - AA
Scale 1:100

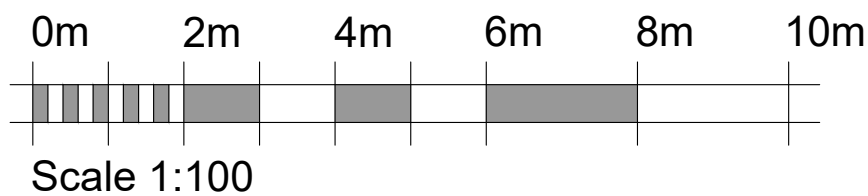

PLANNING ISSUE
PLEASE NOTE
THESE DRAWINGS ARE FOR THE PURPOSE OF
PLANNING ONLY
THESE ARE NOT CONSTRUCTION DRAWINGS



5 BLOTTS BARN, BROOKS ROAD, RAUNDS, NORTHANTS, NN9 6NS
01933 551389 :: info@blueprintdesign.org.uk

TITLE	Development for Darren Snell at 14 Lawson Street, Raunds, NN9 6NG		
DETAIL	Existing and Proposed Sketch Section - AA		
SCALE	1:100	SHEET:	A3
DRAWN	AB	CHECKED	KG
DATE	May 23	ISSUE	PLANNING
			23-035-05B
CONTRACTORS MUST CHECK ALL DIMENSIONS ON SITE. ONLY FIGURED DIMENSIONS ARE TO BE WORKED FROM DISCREPANCIES MUST BE REPORTED TO BLUEPRINT BEFORE PROCEEDING. © THIS DRAWING IS COPYRIGHT.			