

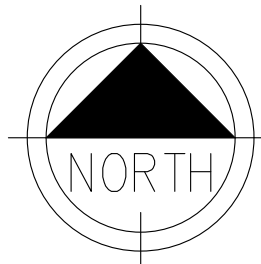


Existing Block Plan
Scale 1:200

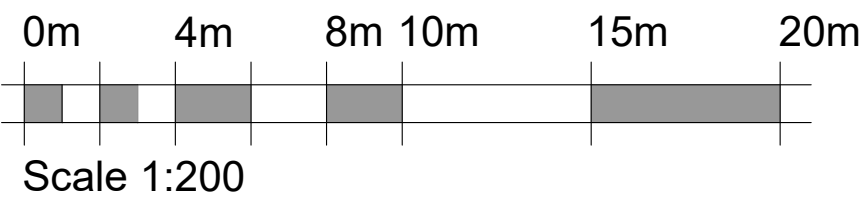

Proposed Site Location Plan
Scale 1:1250

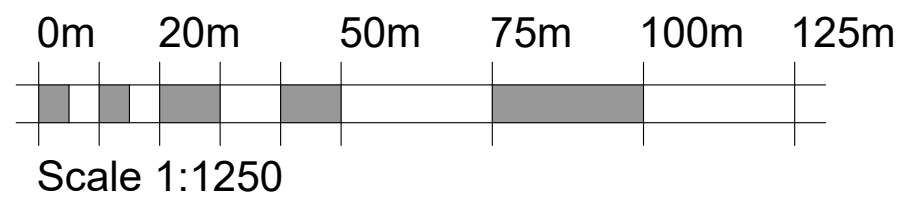

PLANNING ISSUE

PLEASE NOTE
THESE DRAWINGS ARE FOR THE PURPOSE OF
PLANNING ONLY
THESE ARE NOT CONSTRUCTION DRAWINGS



5 BLOTTS BARN, BROOKS ROAD, RAUNDS, NORTHANTS, NN9 6NS
01933 551389 :: info@blueprintdesign.org.uk

TITLE	Development for Darren Snell at 14 Lawson Street, Raunds, NN9 6NG		
DETAIL	Proposed Location and Block Plan		
SCALE	as noted	SHEET:	A3
DRAWN	AB	CHECKED	KG
DATE	Aug 23	ISSUE	PLANNING
			23-035-06

CONTRACTORS MUST CHECK ALL DIMENSIONS ON SITE. ONLY FIGURED DIMENSIONS ARE TO BE WORKED FROM DISCREPANCIES MUST BE REPORTED TO BLUEPRINT BEFORE PROCEEDING. © THIS DRAWING IS COPYRIGHT.