
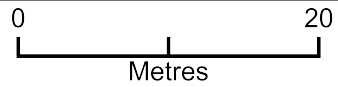


Cross House

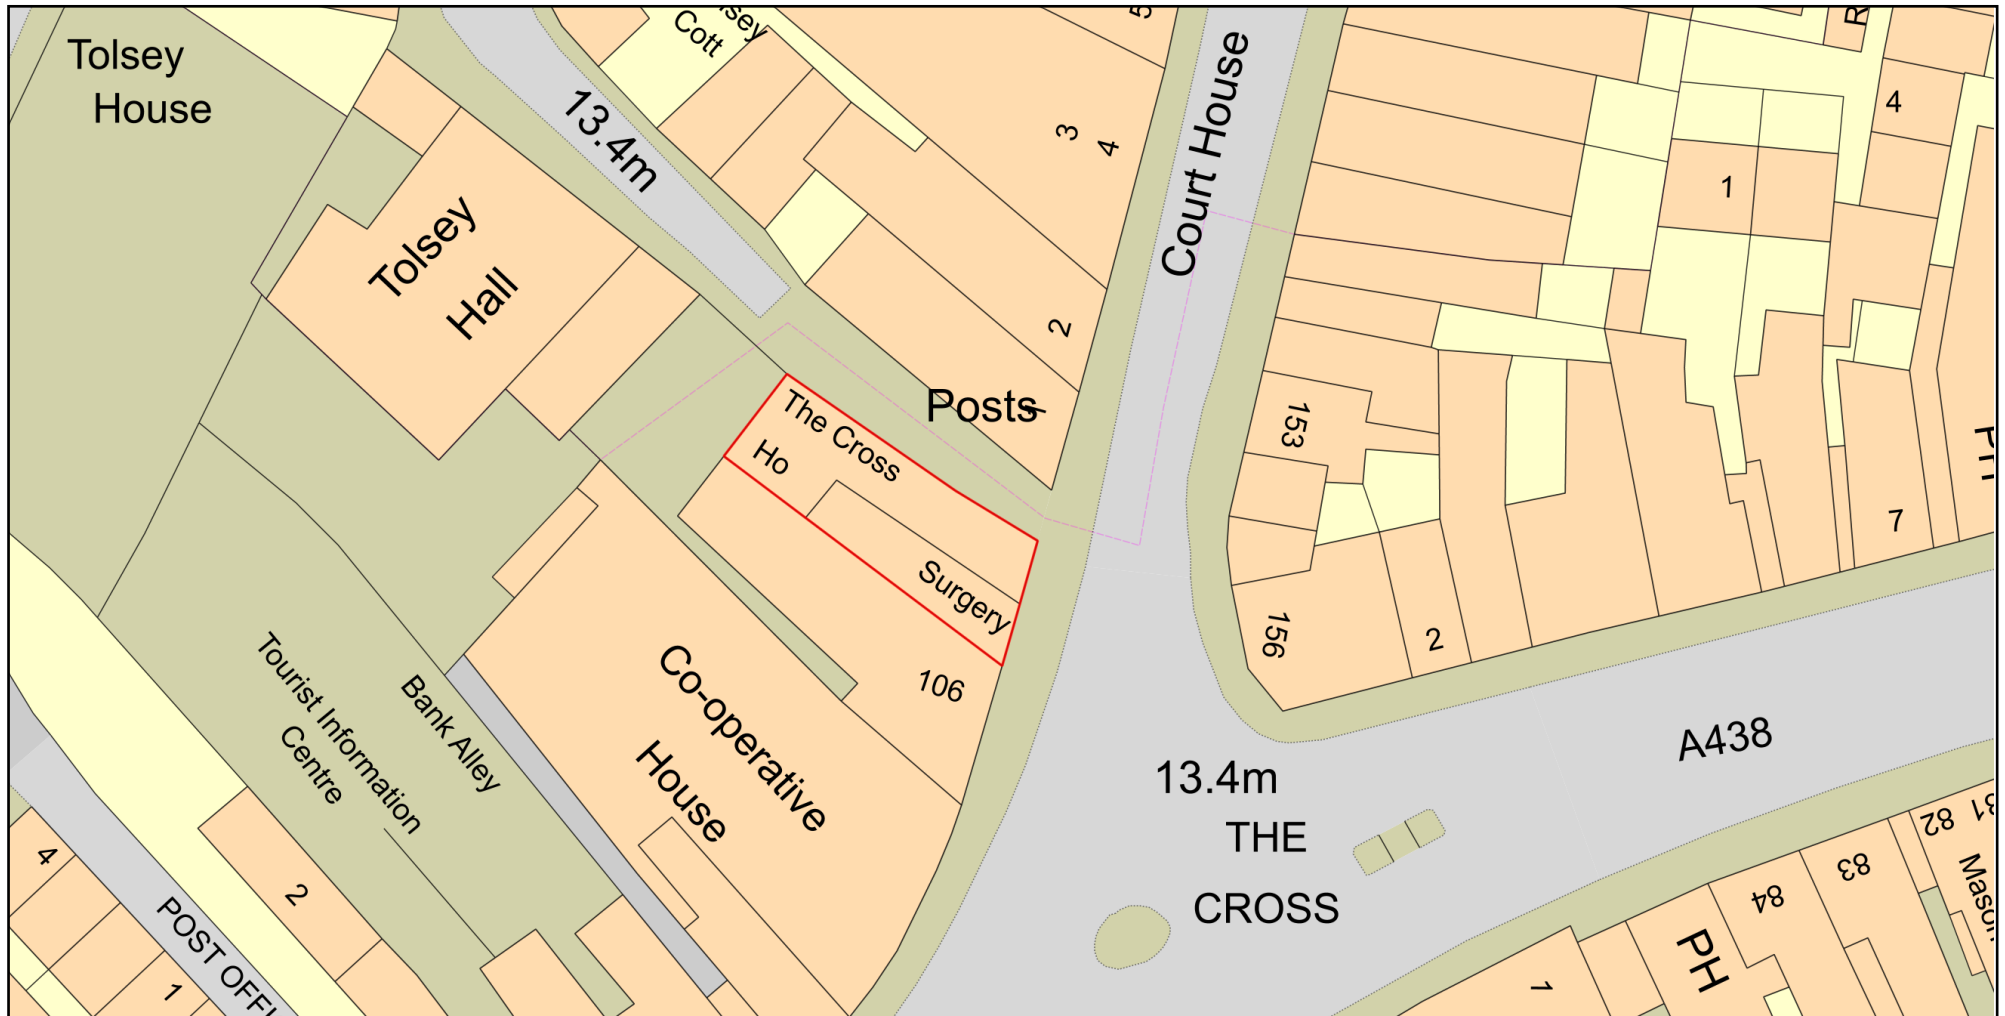

Plan Produced for: Change of use

Date Produced: 22 Aug 2023

Plan Reference Number: TQRQM23234182507520

Scale: 1:500 @ A4

© Crown copyright and database rights 2023 OS 100042766