

Planned layout of Cross house Tewkesbury

Proposed layout of Cross-house for change of use, scale 1:100
Original layout of entire building. Area of change the outlined in red.




Planned layout of Cross house Tewkesbury

Propose changes of commercial space to residential home.

Use of area of proposed changed outlined in red.


*Separate entrance to domestic area from street: containing Bin storage and utilities for proposed domestic area. Utilities for the proposed domestic area already separated from the two ground floor commercial units with own metres.

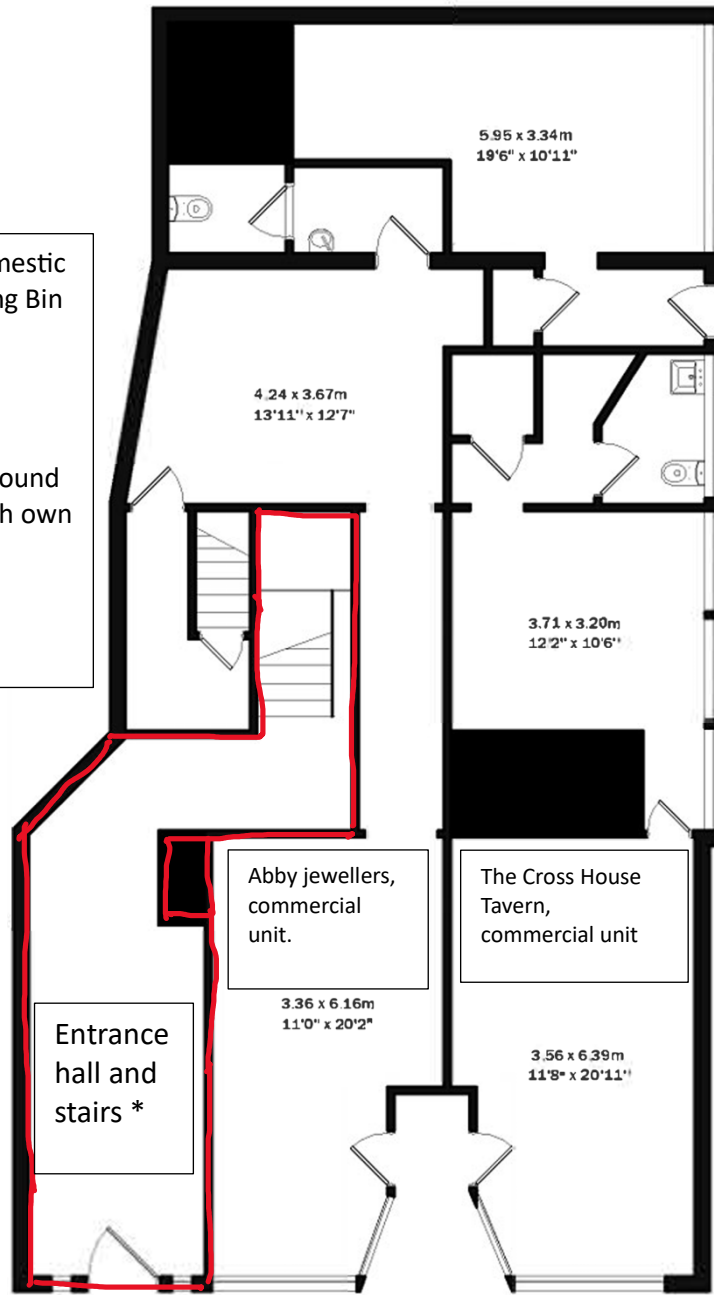

Ground Floor

Planned layout of Cross house Tewkesbury


First floor, original use commercial unit used as a dentist vacant 3+ years, proposed changes to domestic.

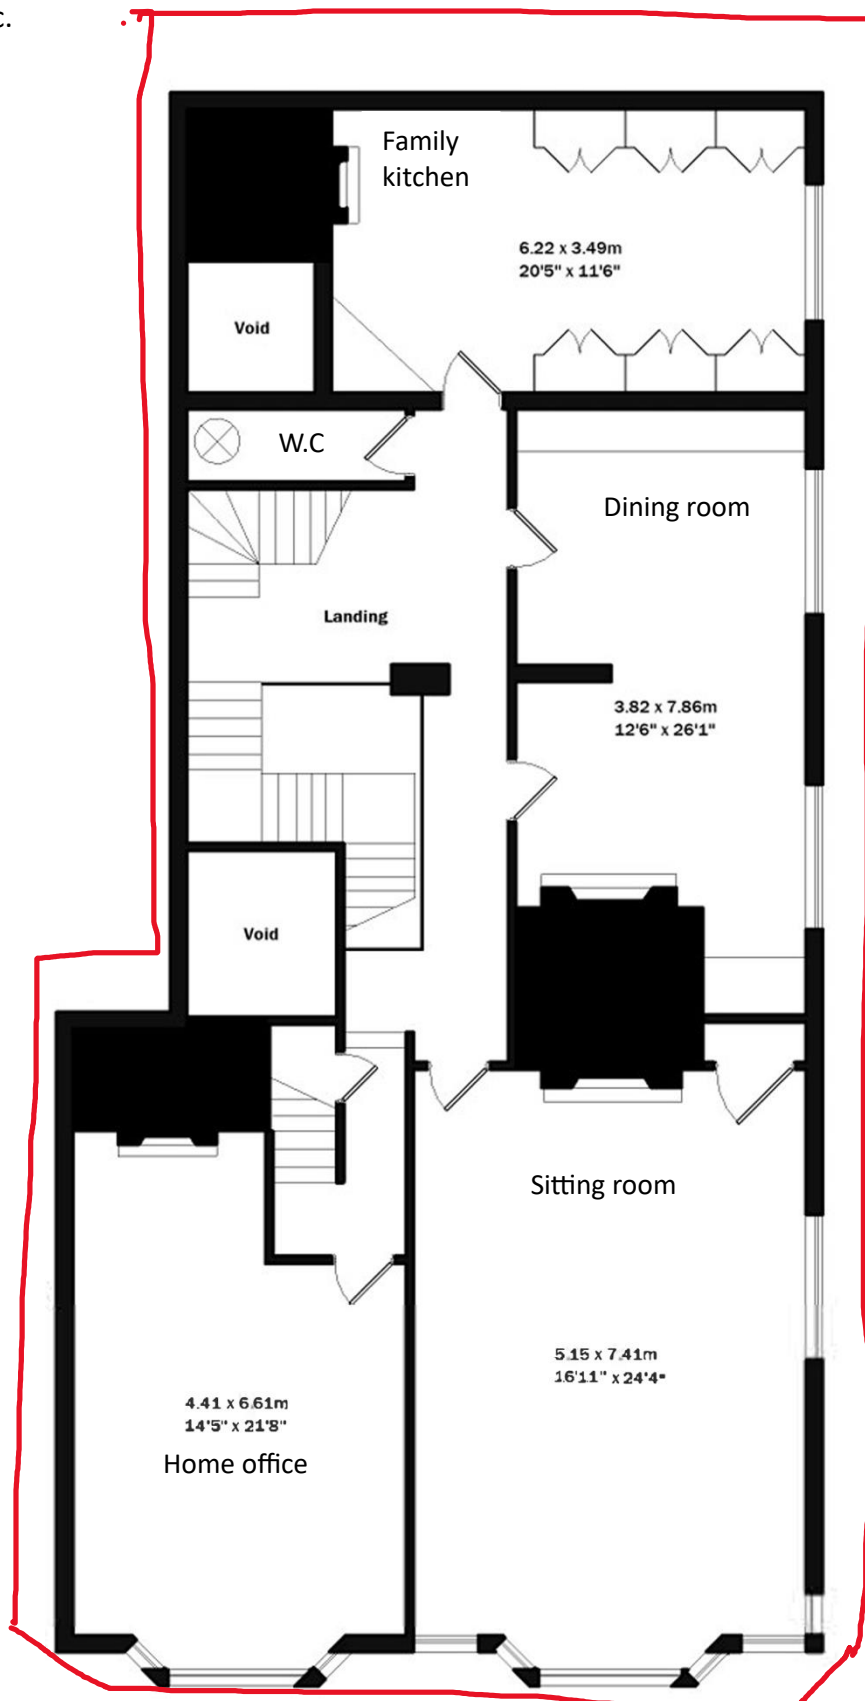


First Floor

Planned layout of Cross house Tewkesbury

Second floor, original use commercial unit used as a dentist vacant 3+ years, proposed changes to domestic.

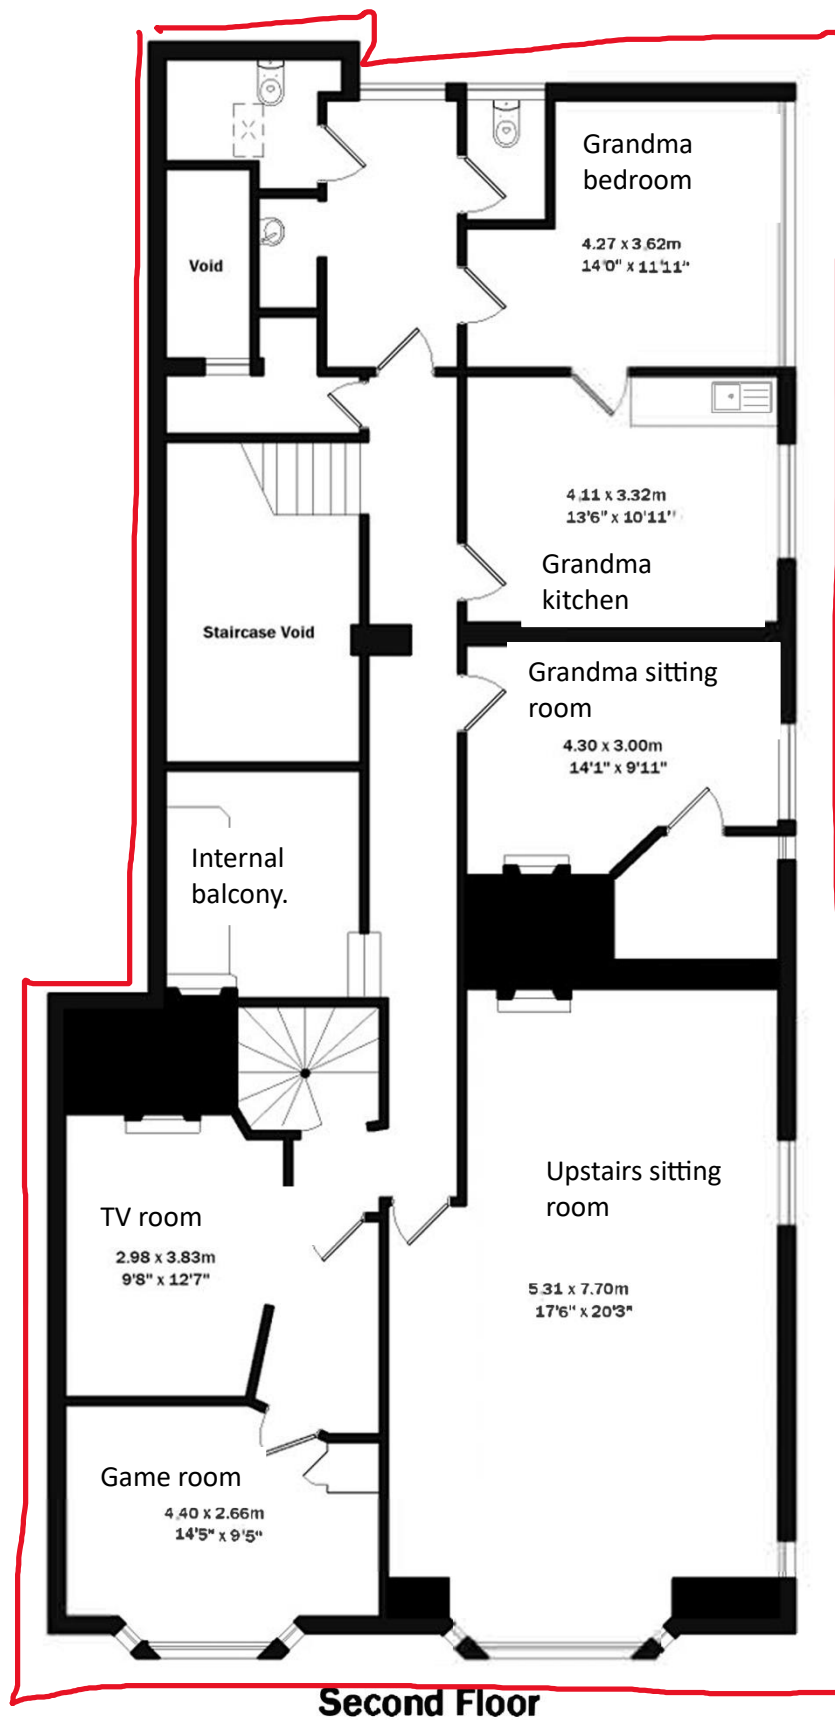


Third floor original use domestic flat/attic space, proposed use bedrooms/attic space.

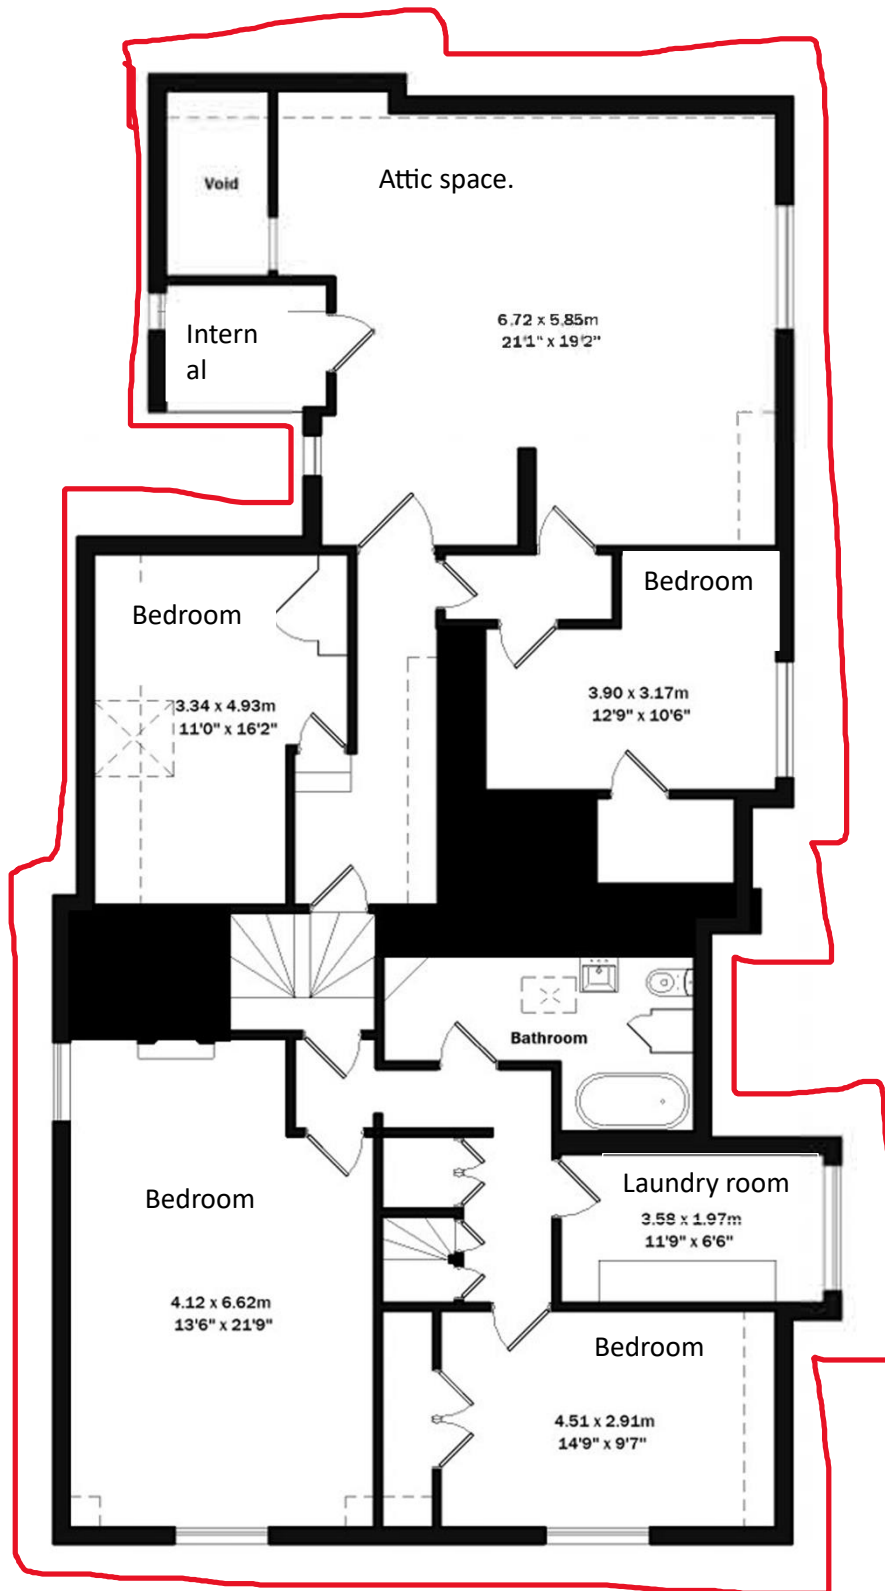

Third Floor

Fourth floor originally attic Space, no proposed change of use.

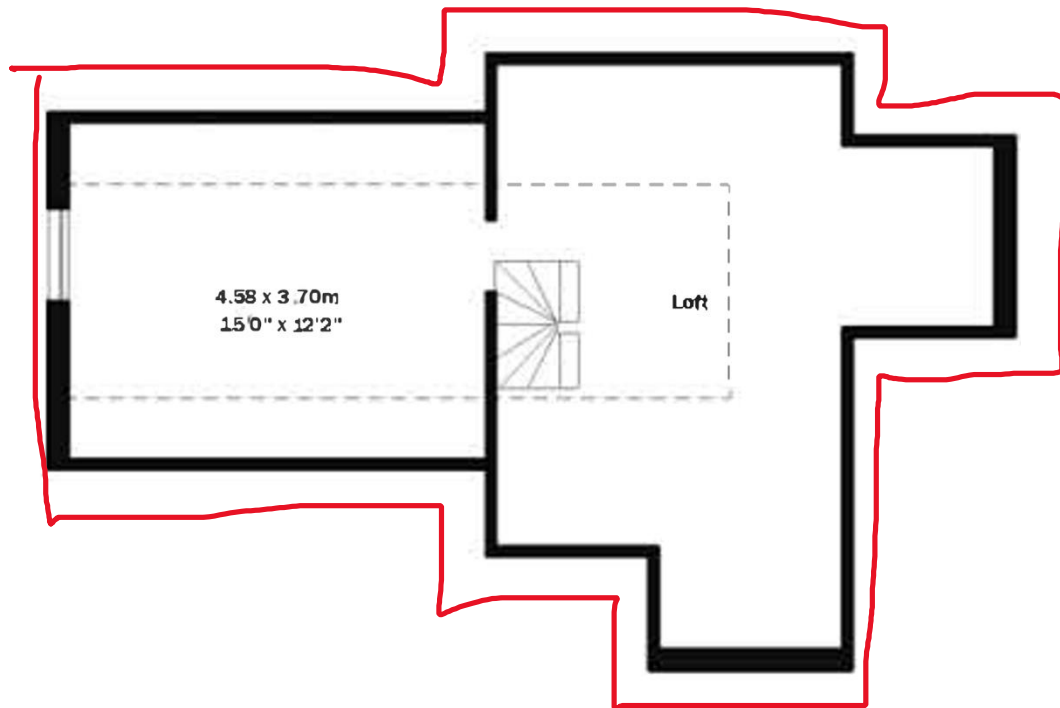

Fourth Floor

Plan summary- to convert the outlined area of the ground floor entrance, first/ second floor commercial unit and residential top flat into a large domestic multi-generational home.