



Existing First Floor Plan
1 : 50




Existing East Elevation
1 : 50

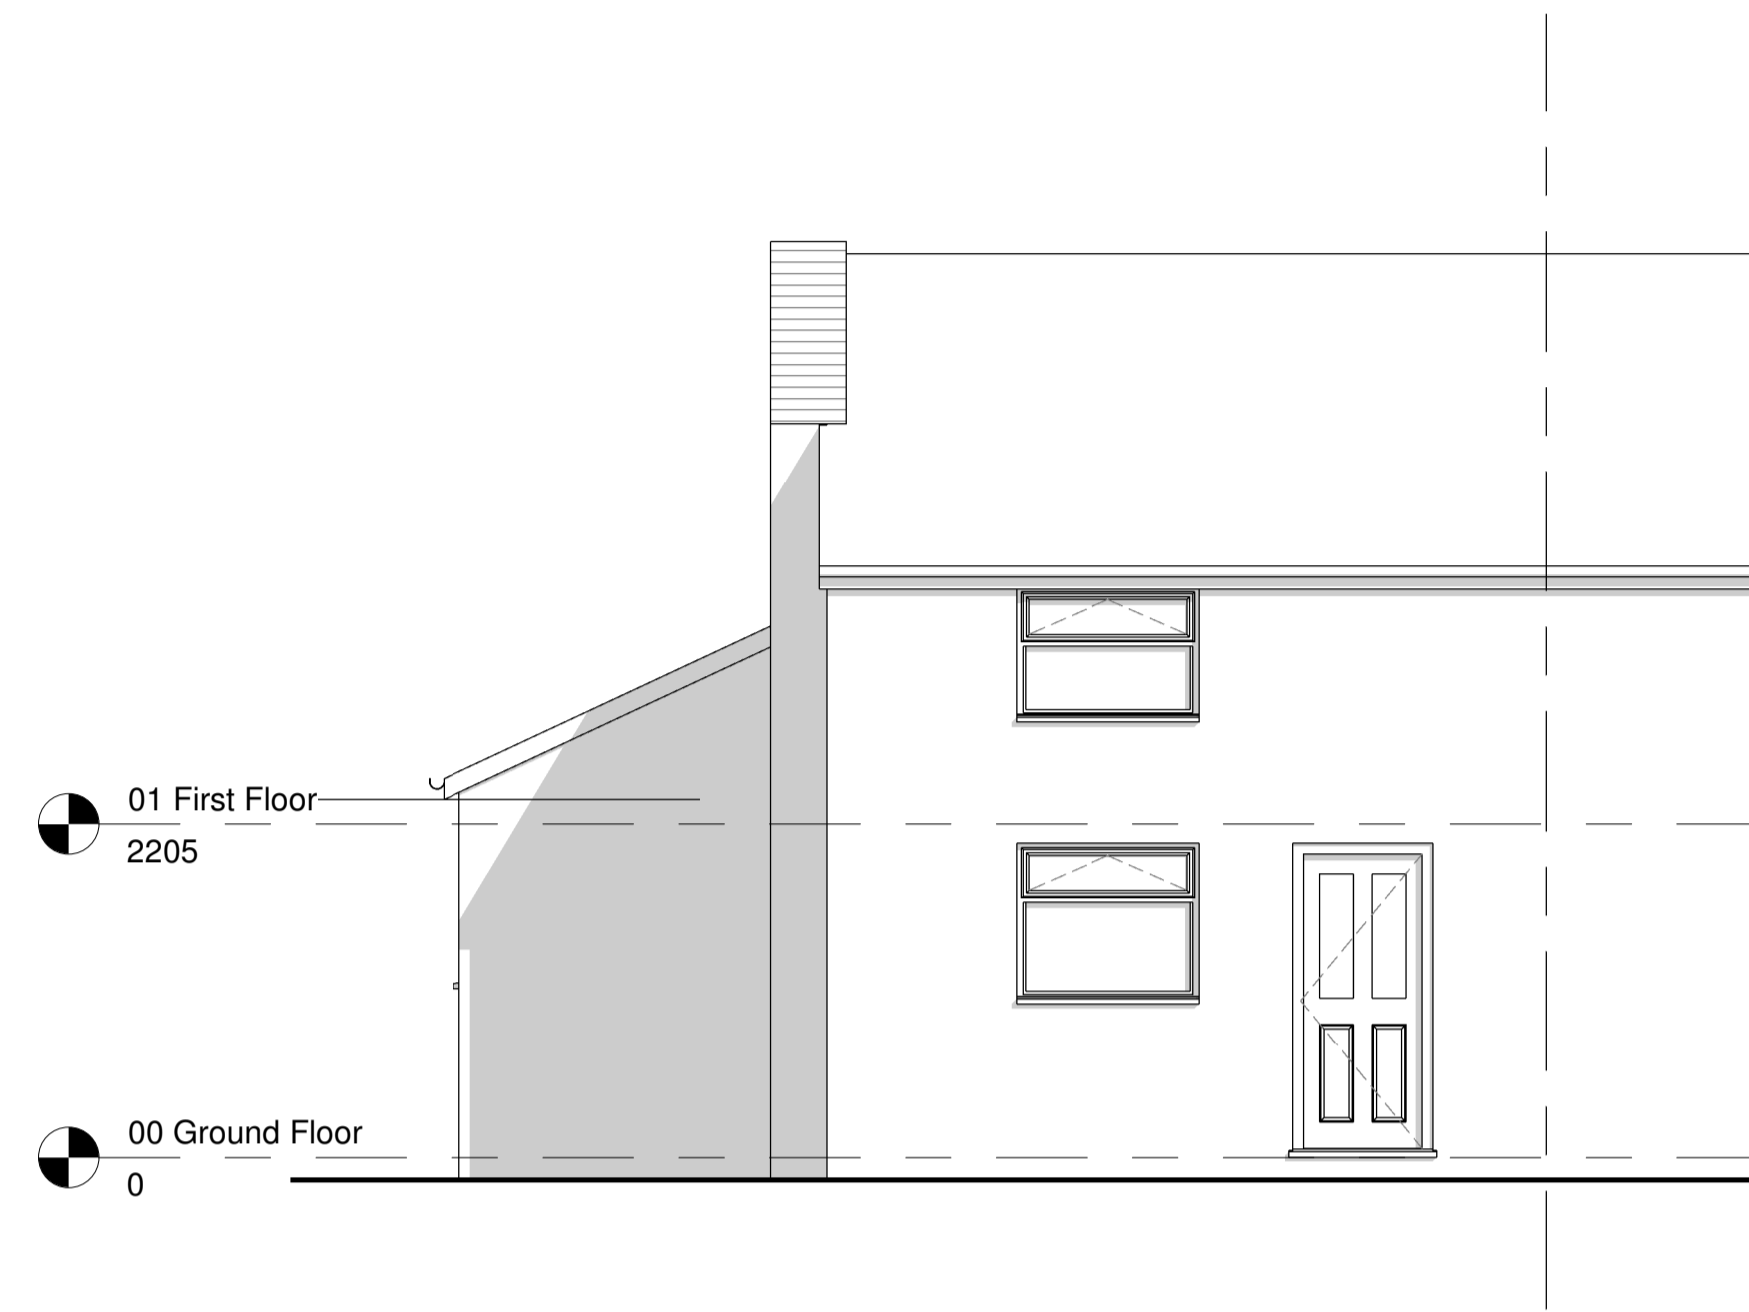

Existing West Elevation
1 : 50

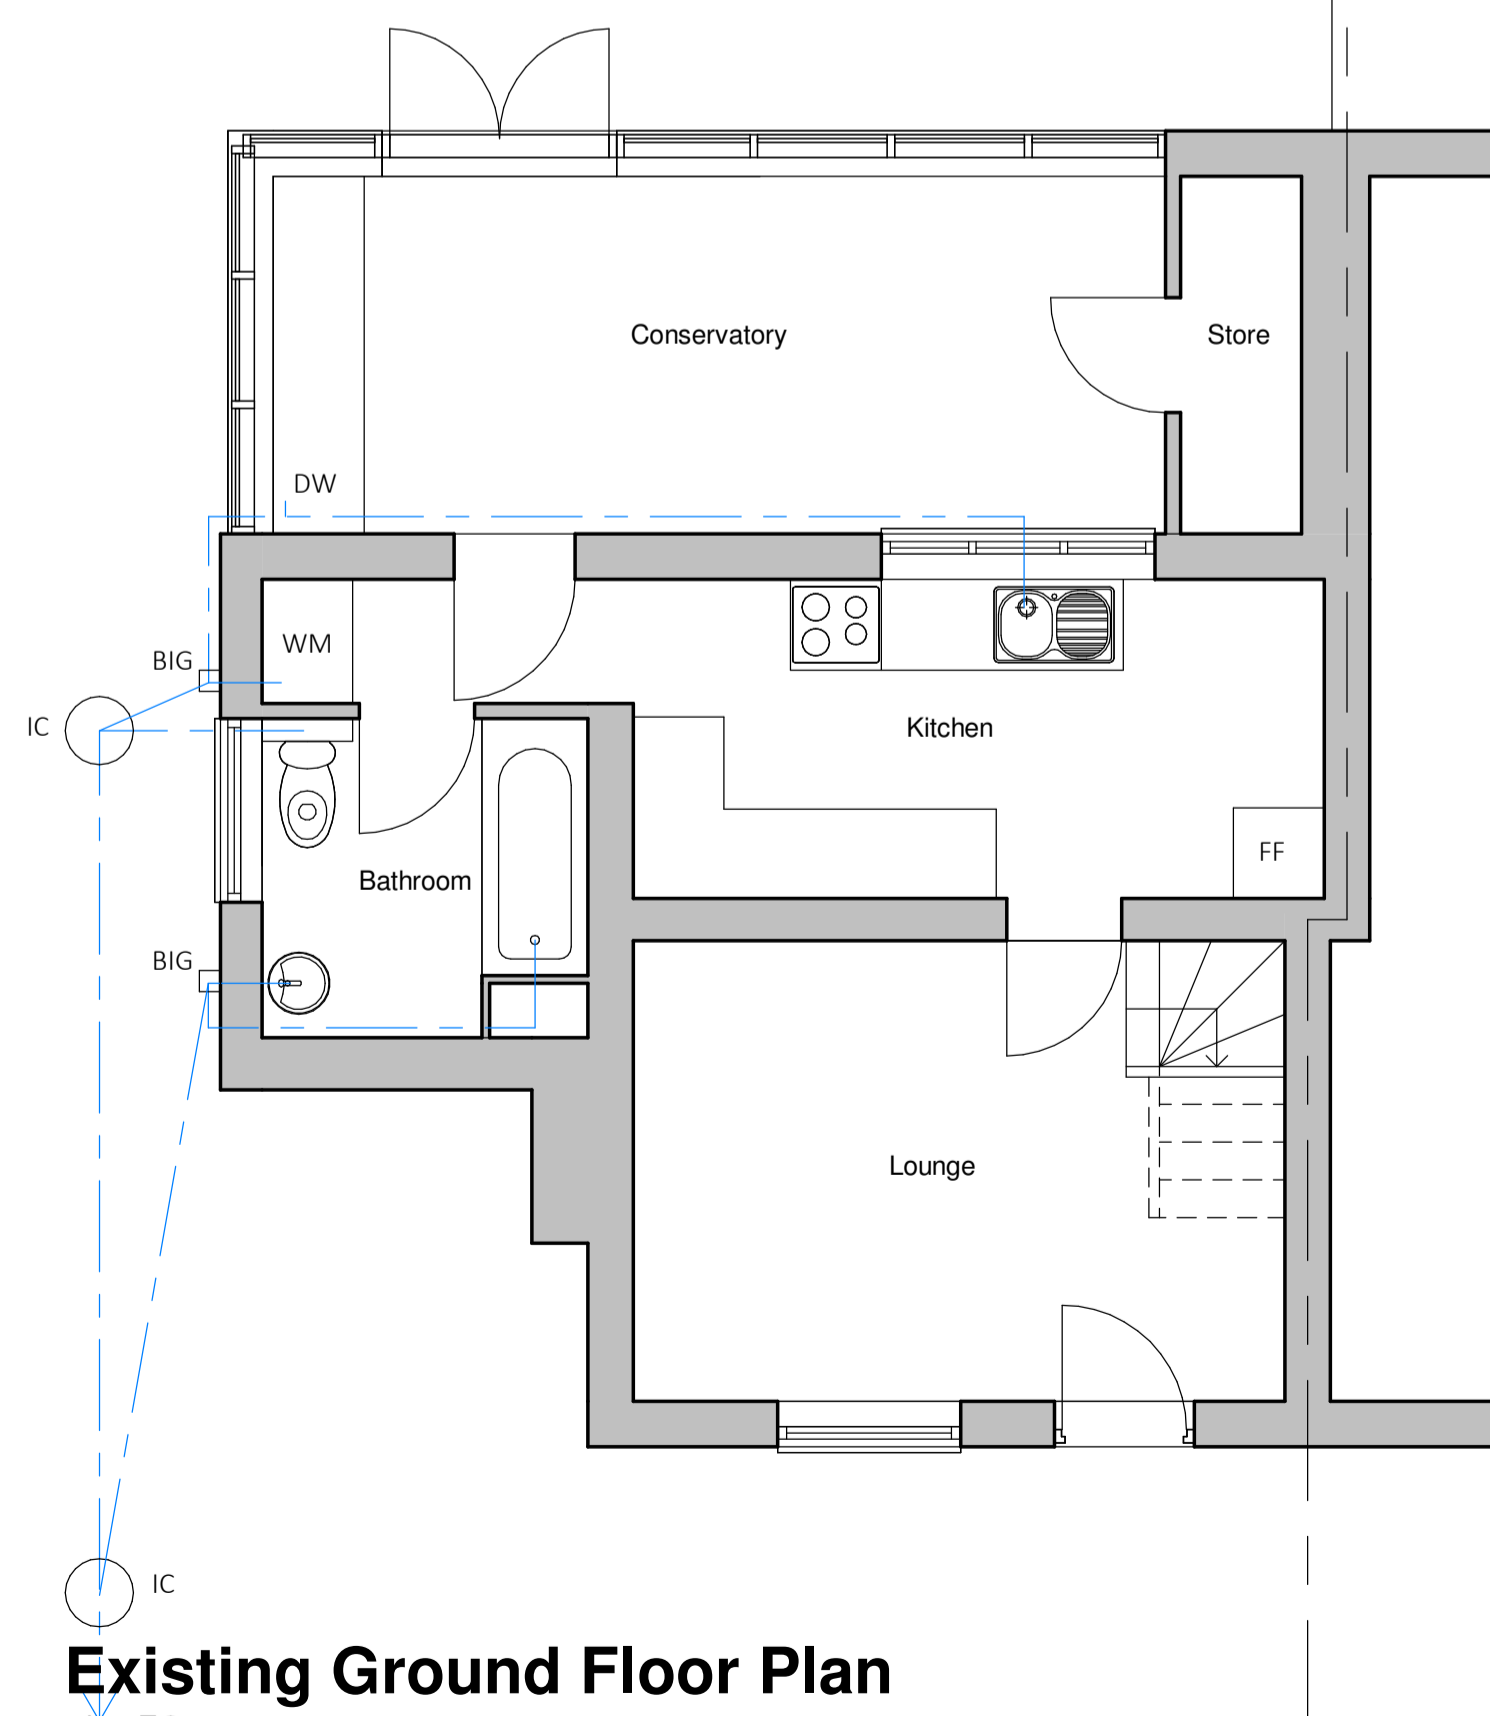

Existing Ground Floor Plan
1 : 50

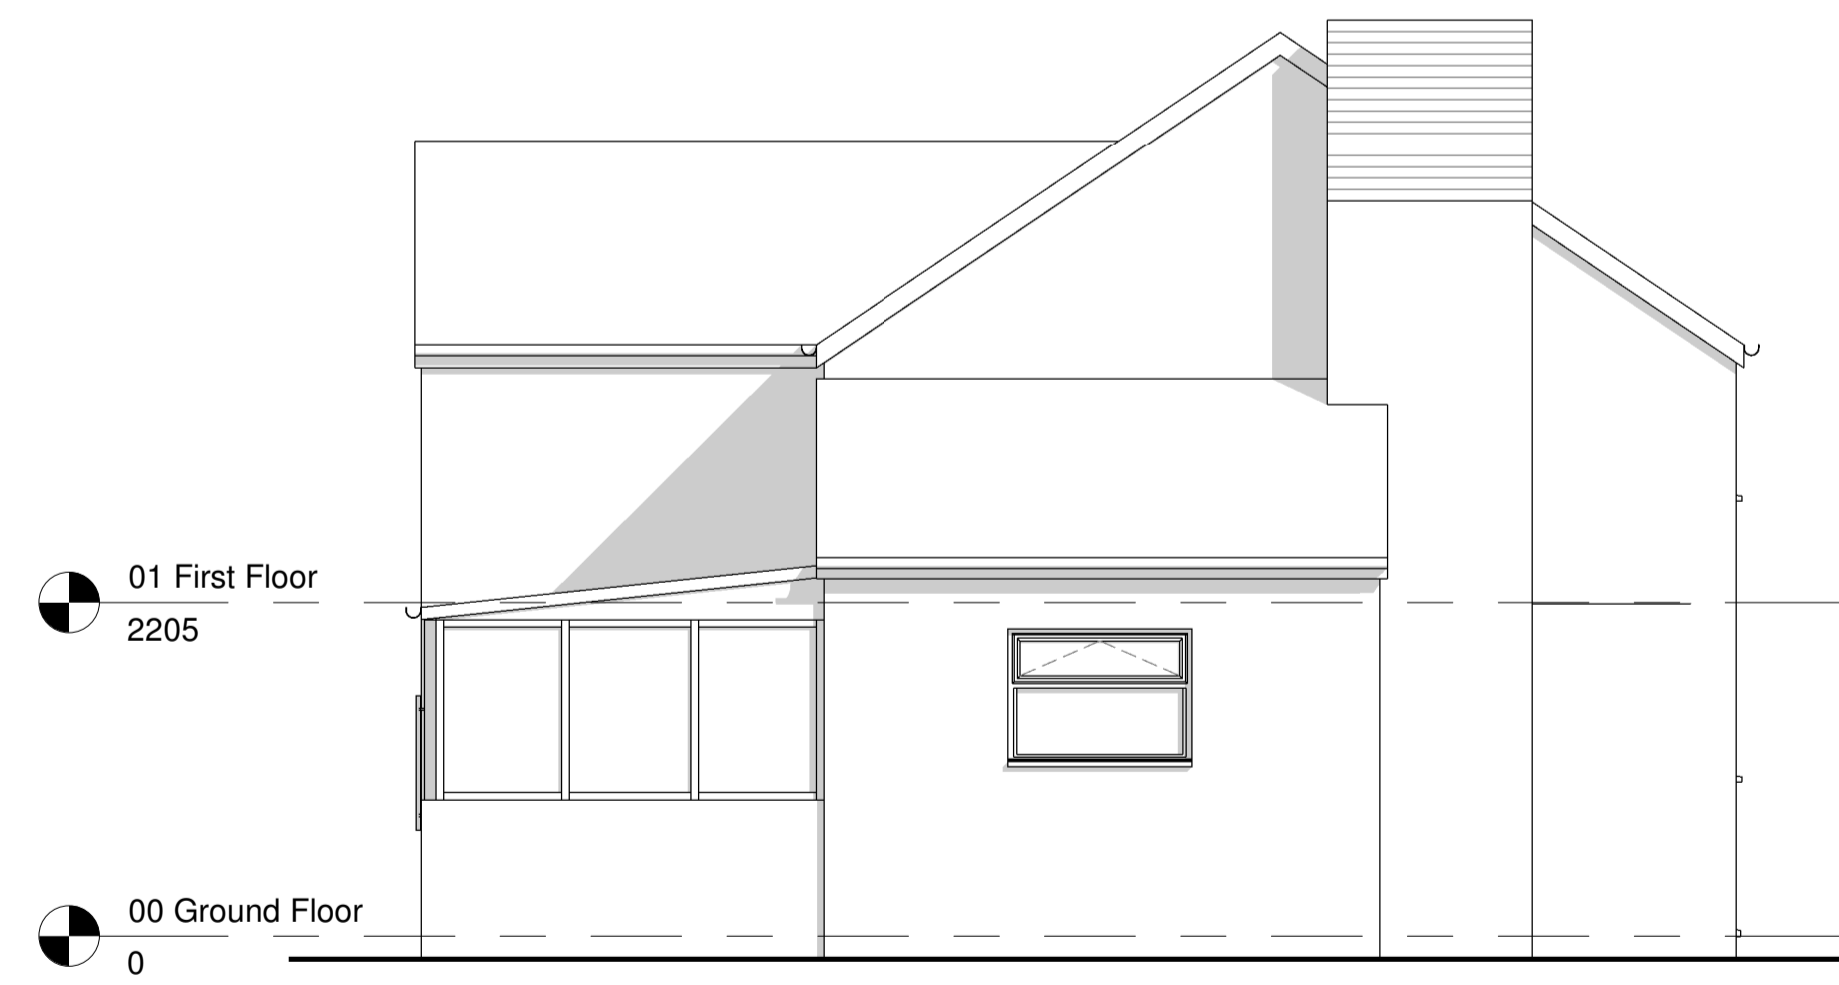

Existing South Elevation
1 : 50

