
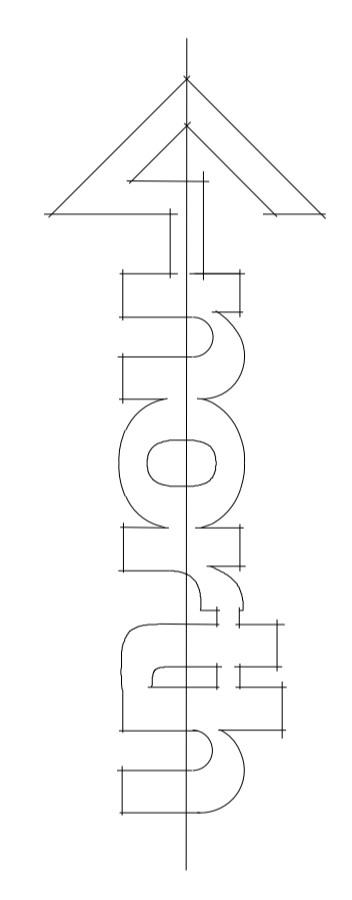
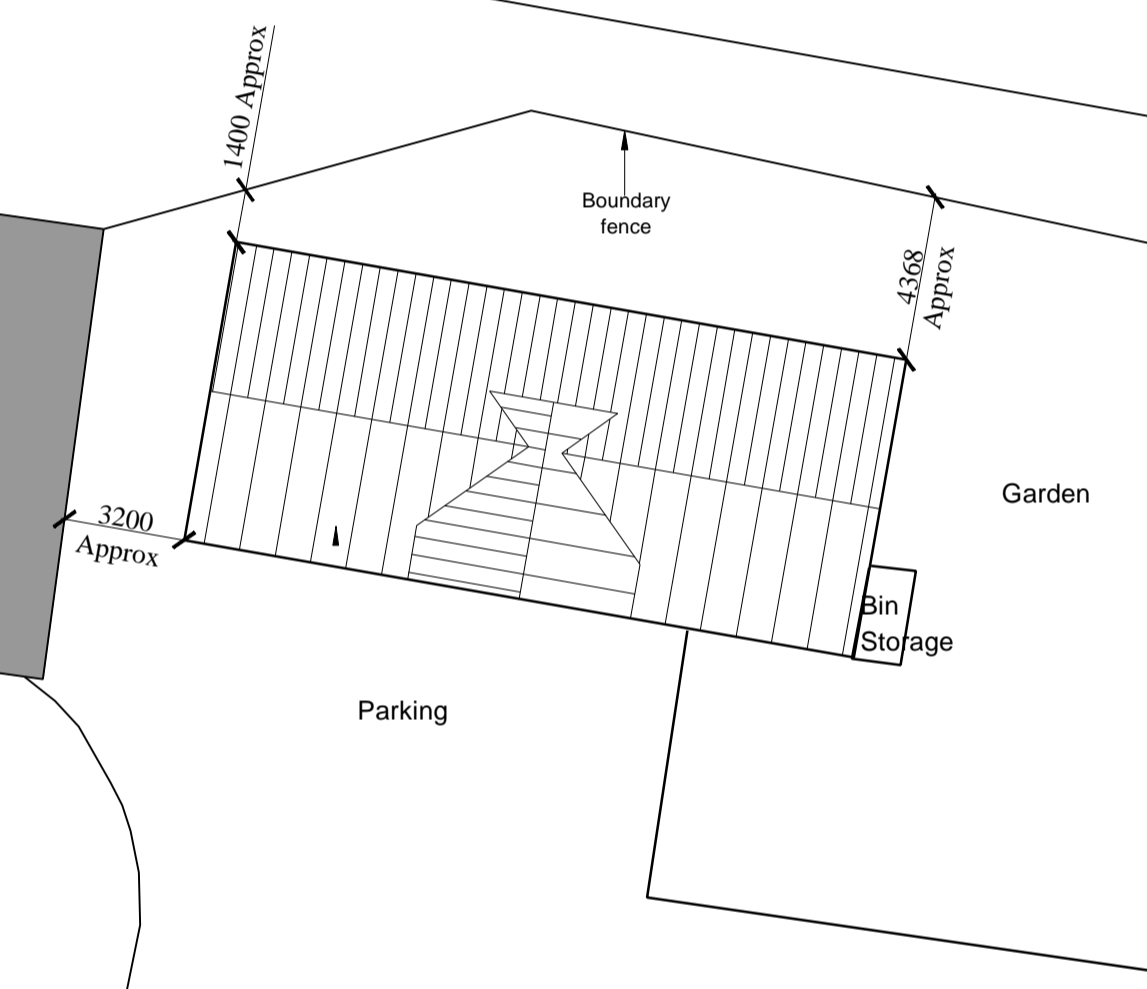


Broomvale Business Centre


BRAMFORD ROAD

SLIP ROAD

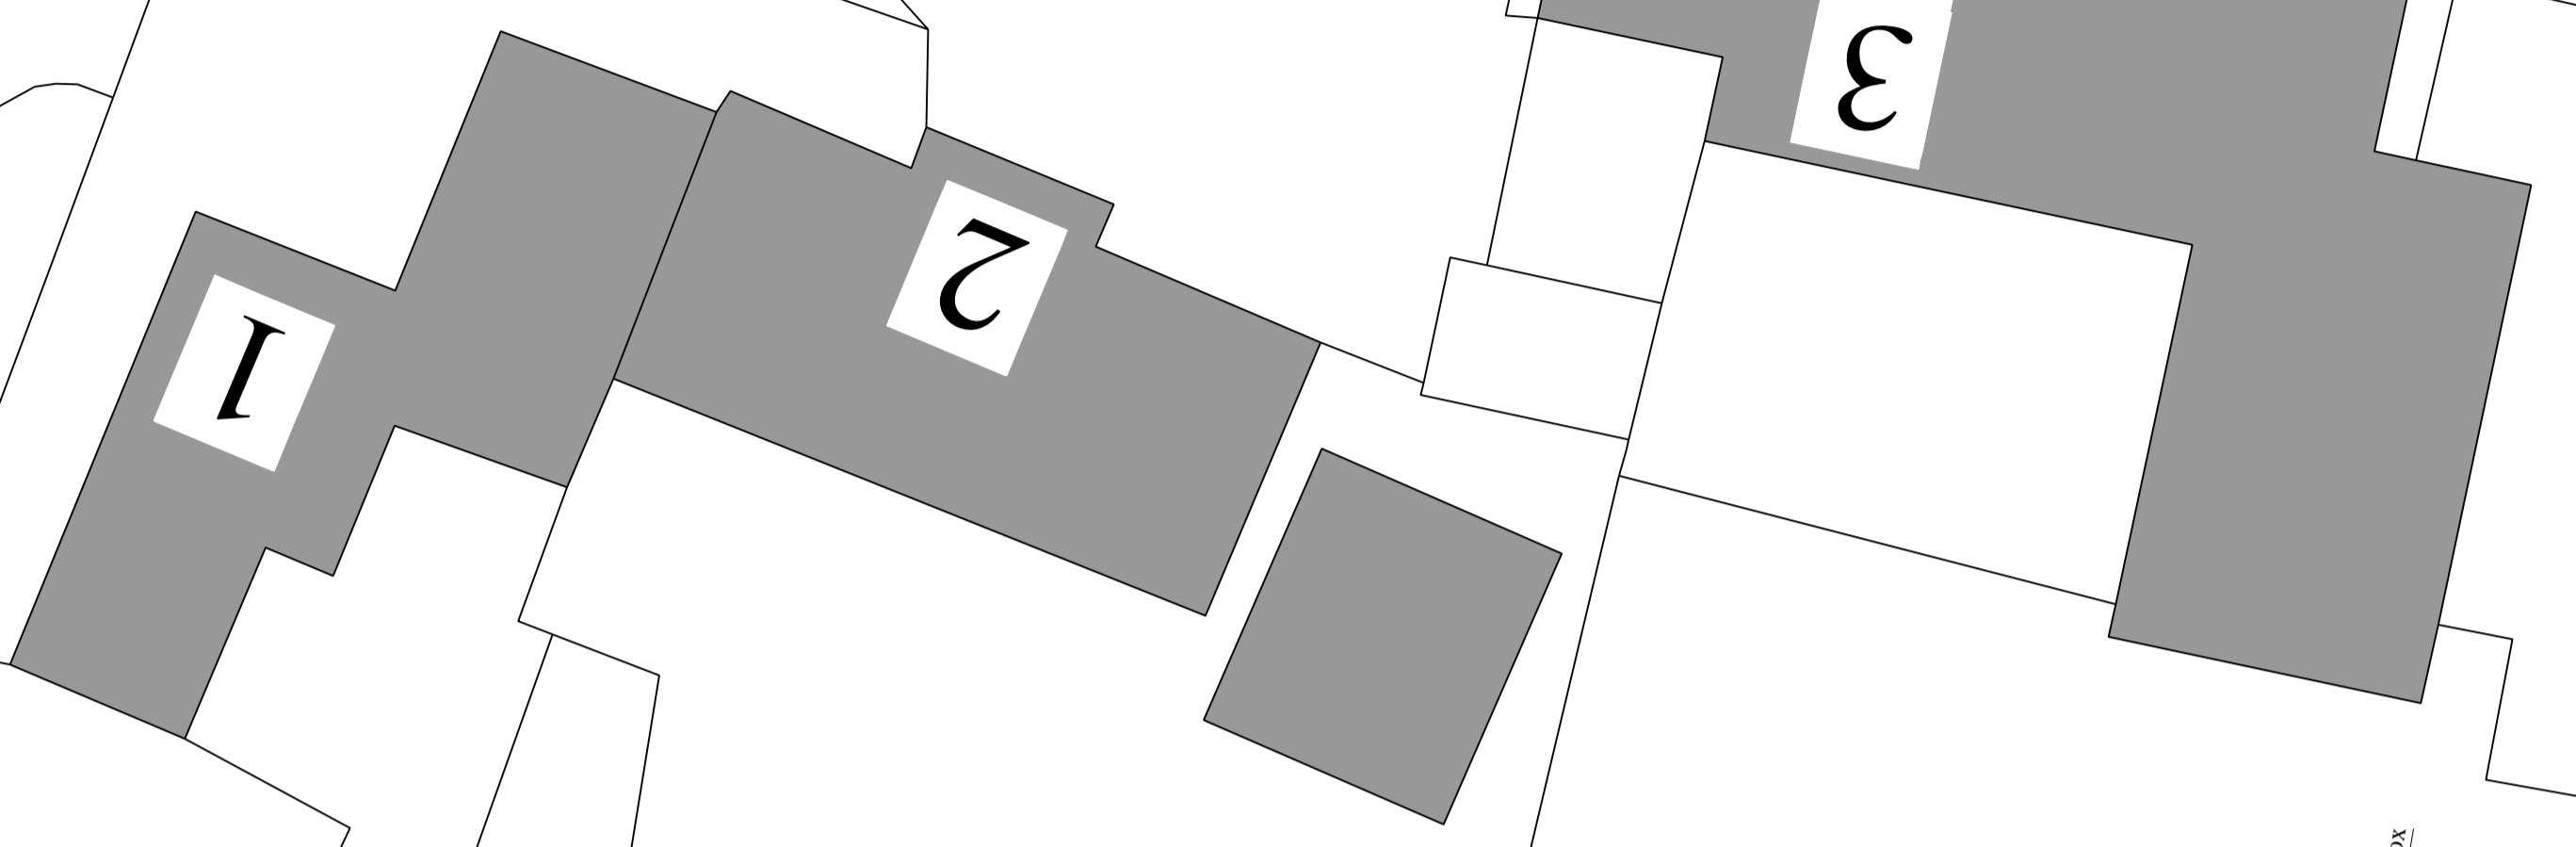

Broomvale Farm

1:200 Block Plan

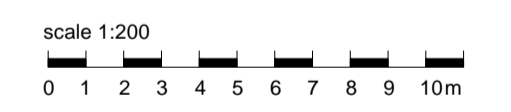

revision	date	amendment

Client:
MR E BUCKLAND

Drawing Title:
BLOCK PLAN
AS PROPOSED

Project:
BROOMVALE FARM
BRAMFORD ROAD
LITTLE BLAKENHAM
IPSWICH, IP6 4JU



33 Hood Drive, Great Blakenham, Ipswich, Suffolk, IP6 0NP
Telephone: 07736286953 / 07775663177
email: info@cbdesignuk.com

Project Ref: / Drawing No.:
1653.02

Date:
OCT 16

All dimensions are approximate and in millimeters.
All dimensions to be checked on site.

Track