



Site Section 1:500

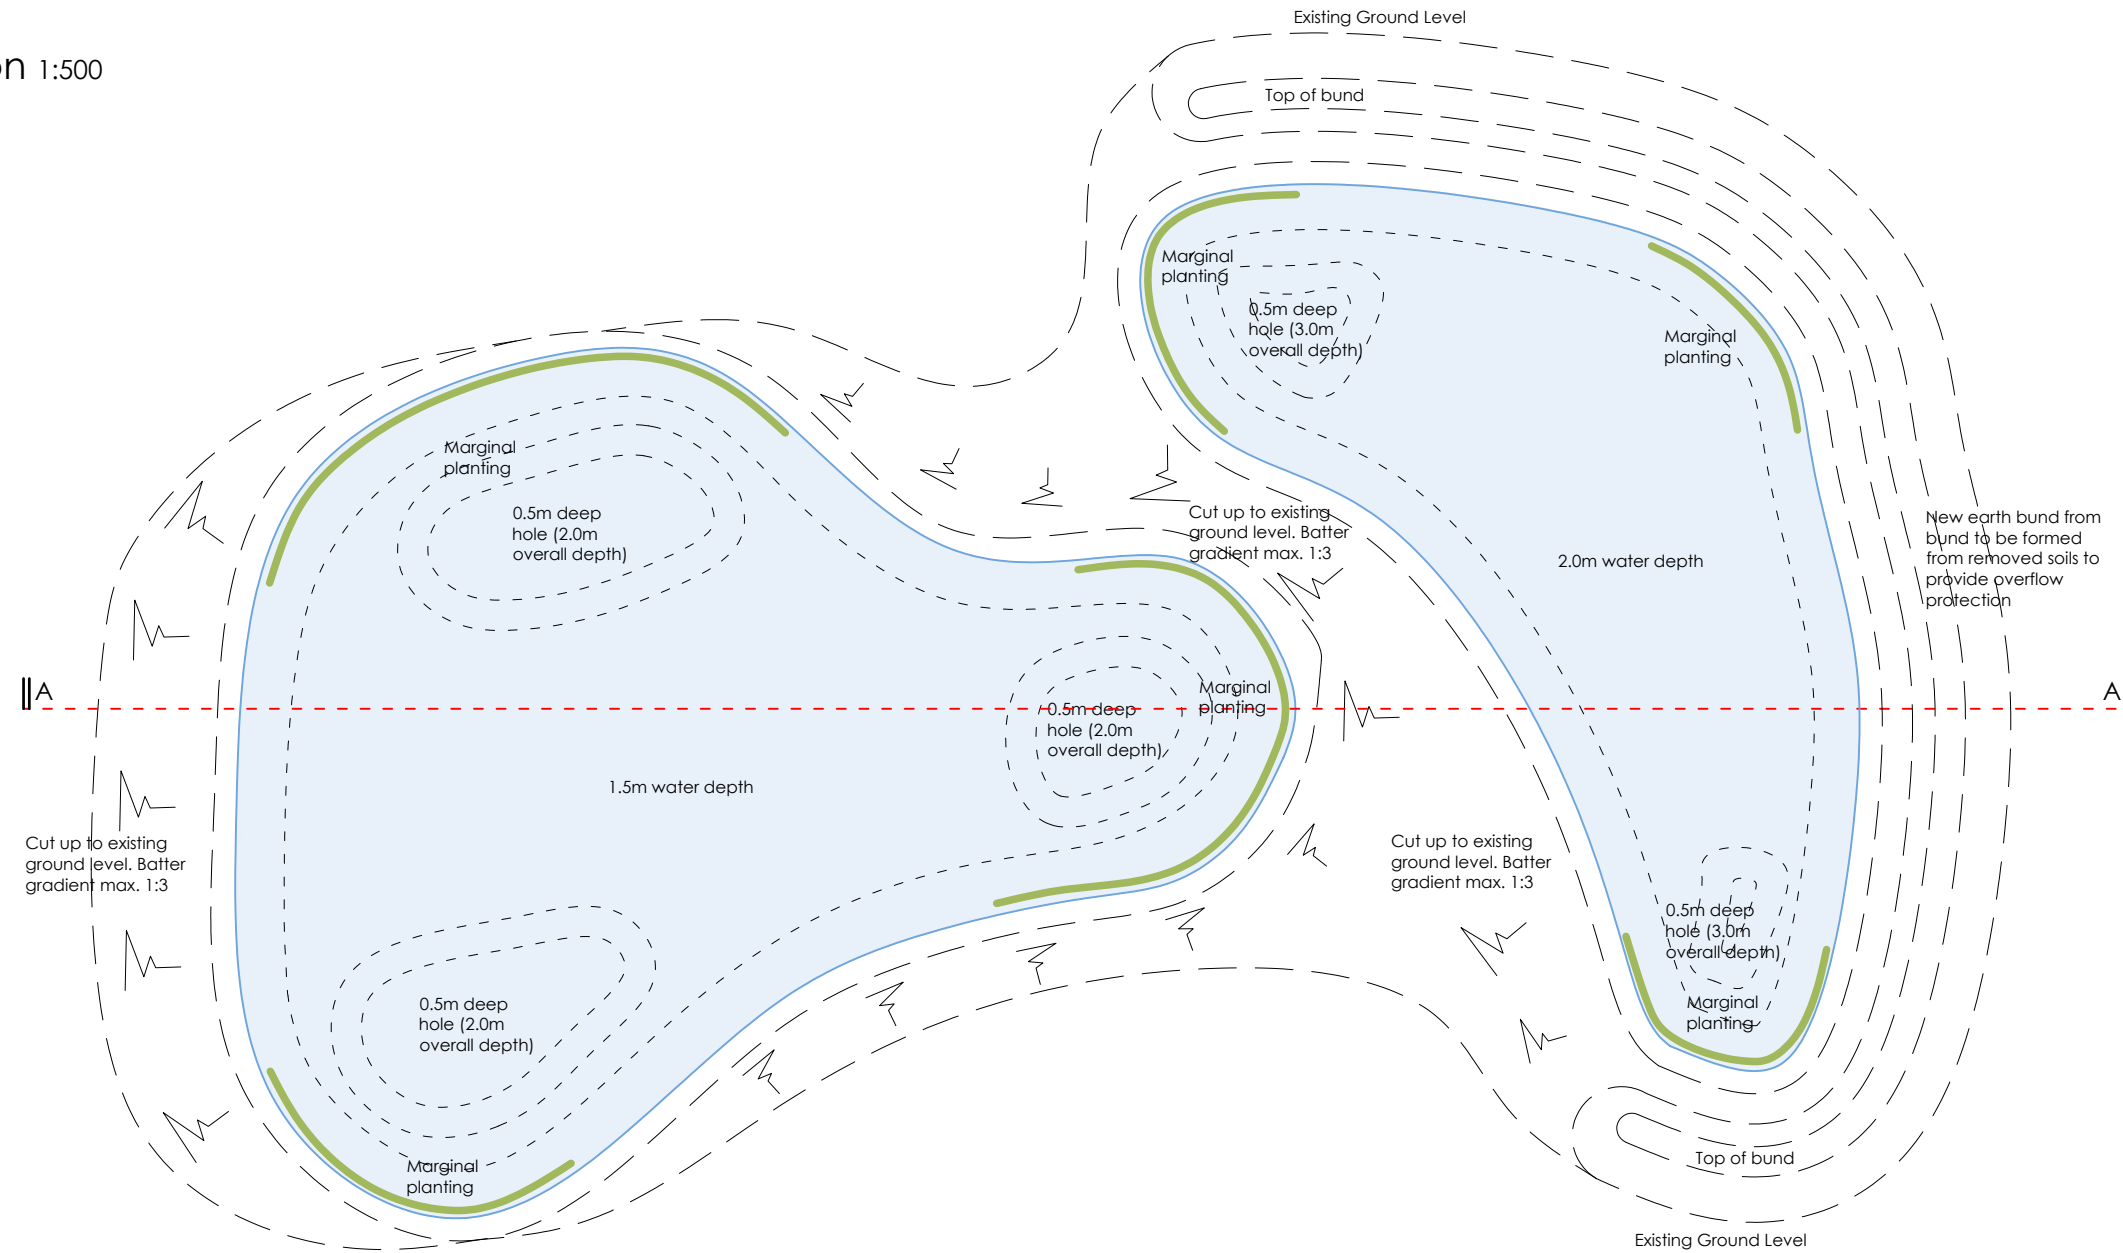

Wetland Lake Details 1:500

Angling Lake Details 1:500

NORTH

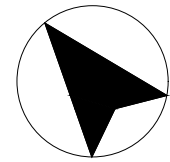

PLANNING ISSUE

Revision

Rev B. Minor update to show earth bund. 18.08.2023  
Rev A. Lake details updated. 04.07.2023

Title

Proposed Lake Details

Project

Re-wilding Works  
Land at Valley Lane  
Gt. Finborough  
for  
Mr & Mrs A. Hart

Date

May. 23

Scale / Size

1:500

@ A3

Drawn

SJB

Job No.

529

Drg No.

03

Rev

B



CHERRY TREE COTTAGE · HITCHAM ROAD · WATTISHAM  
IPSWICH · SUFFOLK · IP7 7LD

T. 01449 723186

E. [sjb@sjbdesigns.co.uk](mailto:sjb@sjbdesigns.co.uk)

SJB DESIGNS (EA) LIMITED. Registered in England and Wales No. 09681418

Copyright © SJB Designs

Do not scale - work to figured dimensions only

Proposed Lake Details