


View looking Northeast towards entrance showing 1.5m high garden wall, 3.5m section to be removed as indicated on block plan

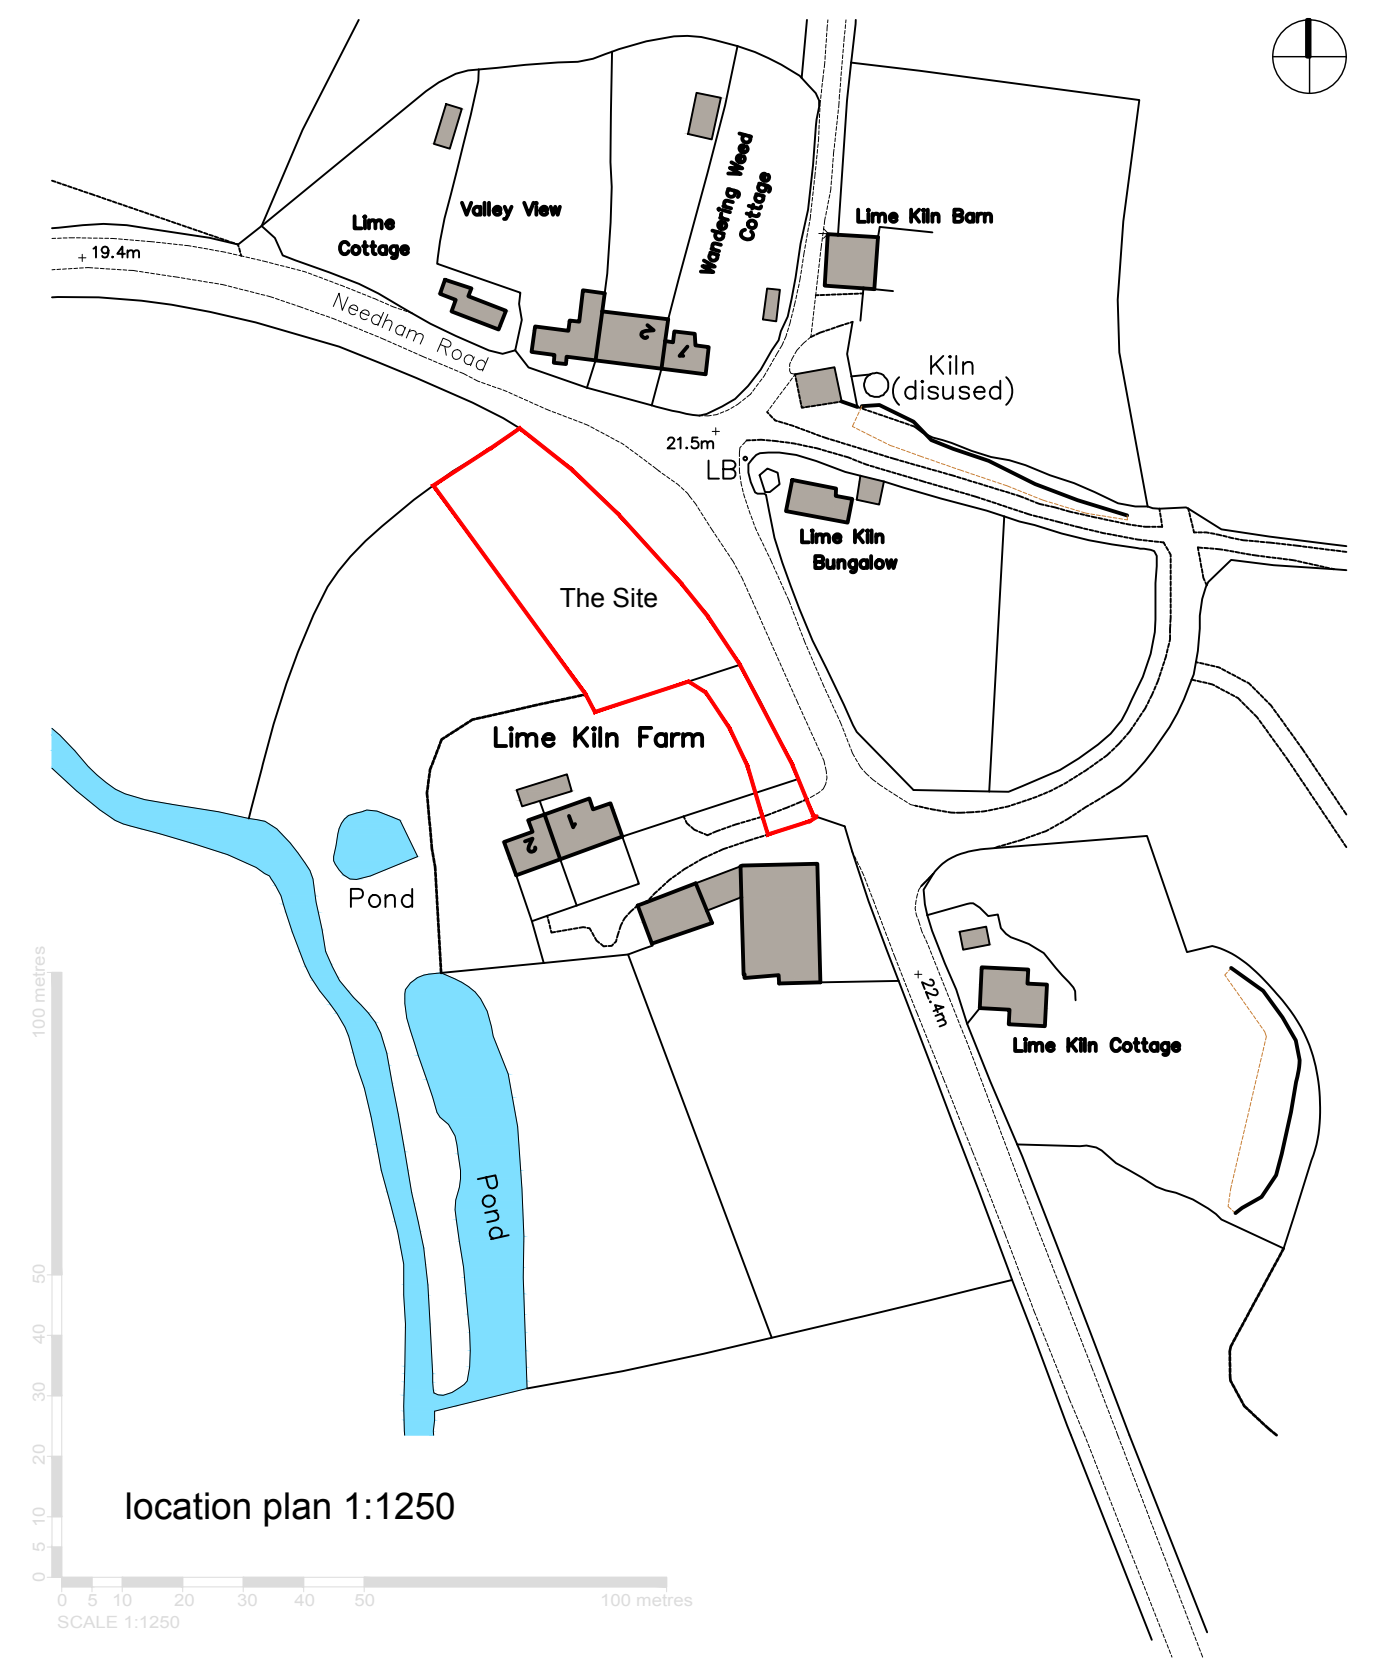

07/06/23	B	Red line adjusted	mpg	PW
06/05/23	A	Trees & photograph of garden wall added	mpg	PW
Date	Revision	Description	Drawn	Checked

peterwellsarchitects
 office farm, letheringham, woodbridge, suffolk, IP13 7RA - 01728 745356 - info@peterwellsarchitects.co.uk

Project:	House at Lime Kiln Farm, Coddham, Suffolk, IP6 9UD						
Dr. Title:	Proposed Block Plan of 12x12m Steel Barn & Location Plan						
Client:	Mr Dan Wythe	Dr. Status:	Planning				
Date:	May 2023	Scale:	1:200, 1:1250 @ A1	Dr. No.:	PW1225_PL13	Revision:	B

DISCLAIMER: This drawing was prepared for the Client, Project & Site stated below and for the purposes set out in the Project Particulars. Peter Wells Architects accepts no responsibility whatsoever should the drawing be used by any other person, on any other site or for any other purpose than those stated. This drawing is to be read in conjunction with all relevant drawings and specifications. ALL MEASUREMENTS ARE TO BE CHECKED ON SITE AND ANY DISCREPANCIES REPORTED TO PETERWELLS ARCHITECTS.
 © Copyright Peter Wells Architects 2023