


EXISTING WALL PLATE/EAVES DETAILS

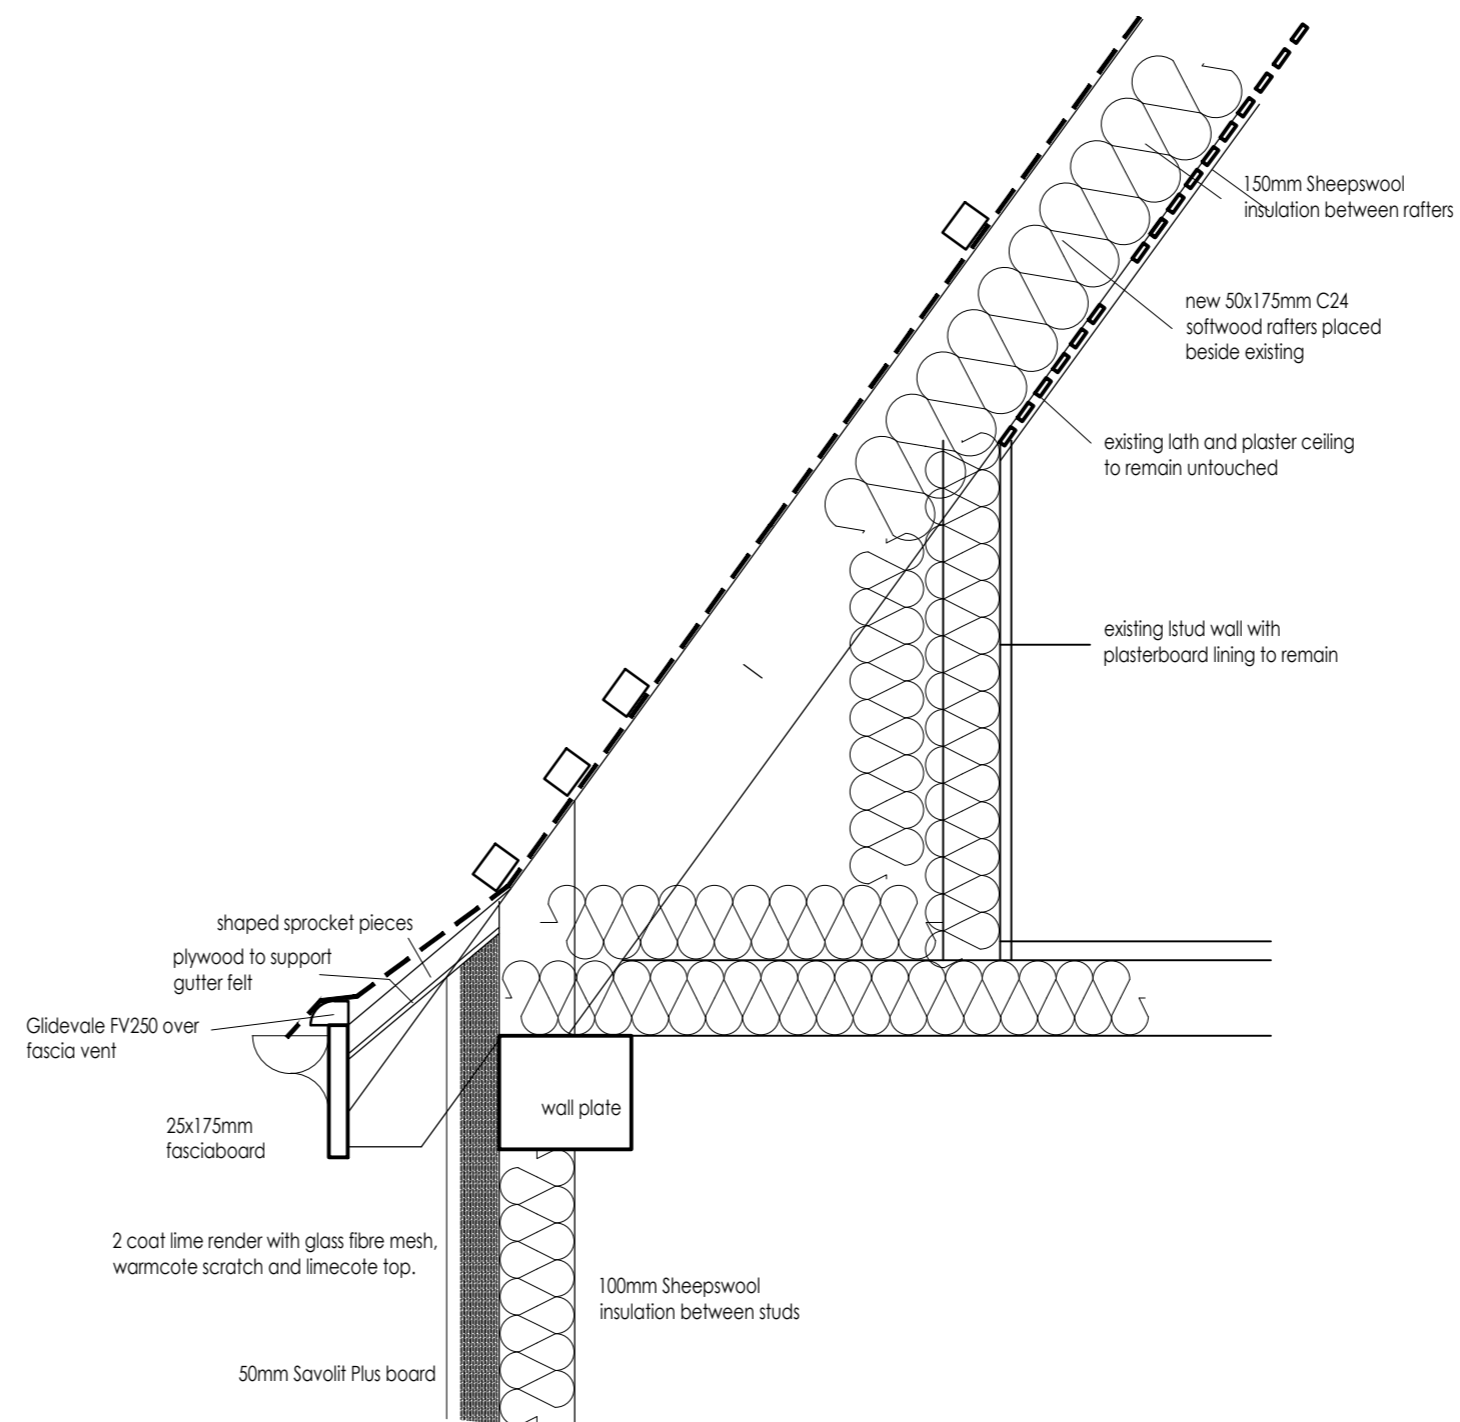

PROPOSED WALL PLATE/EAVES DETAILS


Whymark & Moulton
 Chartered Surveyors &
 Building Engineers
 14 Cornard Road, Sudbury,
 Suffolk. CO10 2XA
 Tele: 01787 371371

Project **WOODLANDS FARM
 BILDESTON ROAD
 RINGSHALL
 SUFFOLK**

C17 Range Eaves/Insulation details

 Scale **1:10,** Date **Aug 2023**
 Drawing No **21/205 - 15**

Amendments