






EXISTING SOUTH FACING (FRONT) ELEVATION  
scale 1:50 @ A1

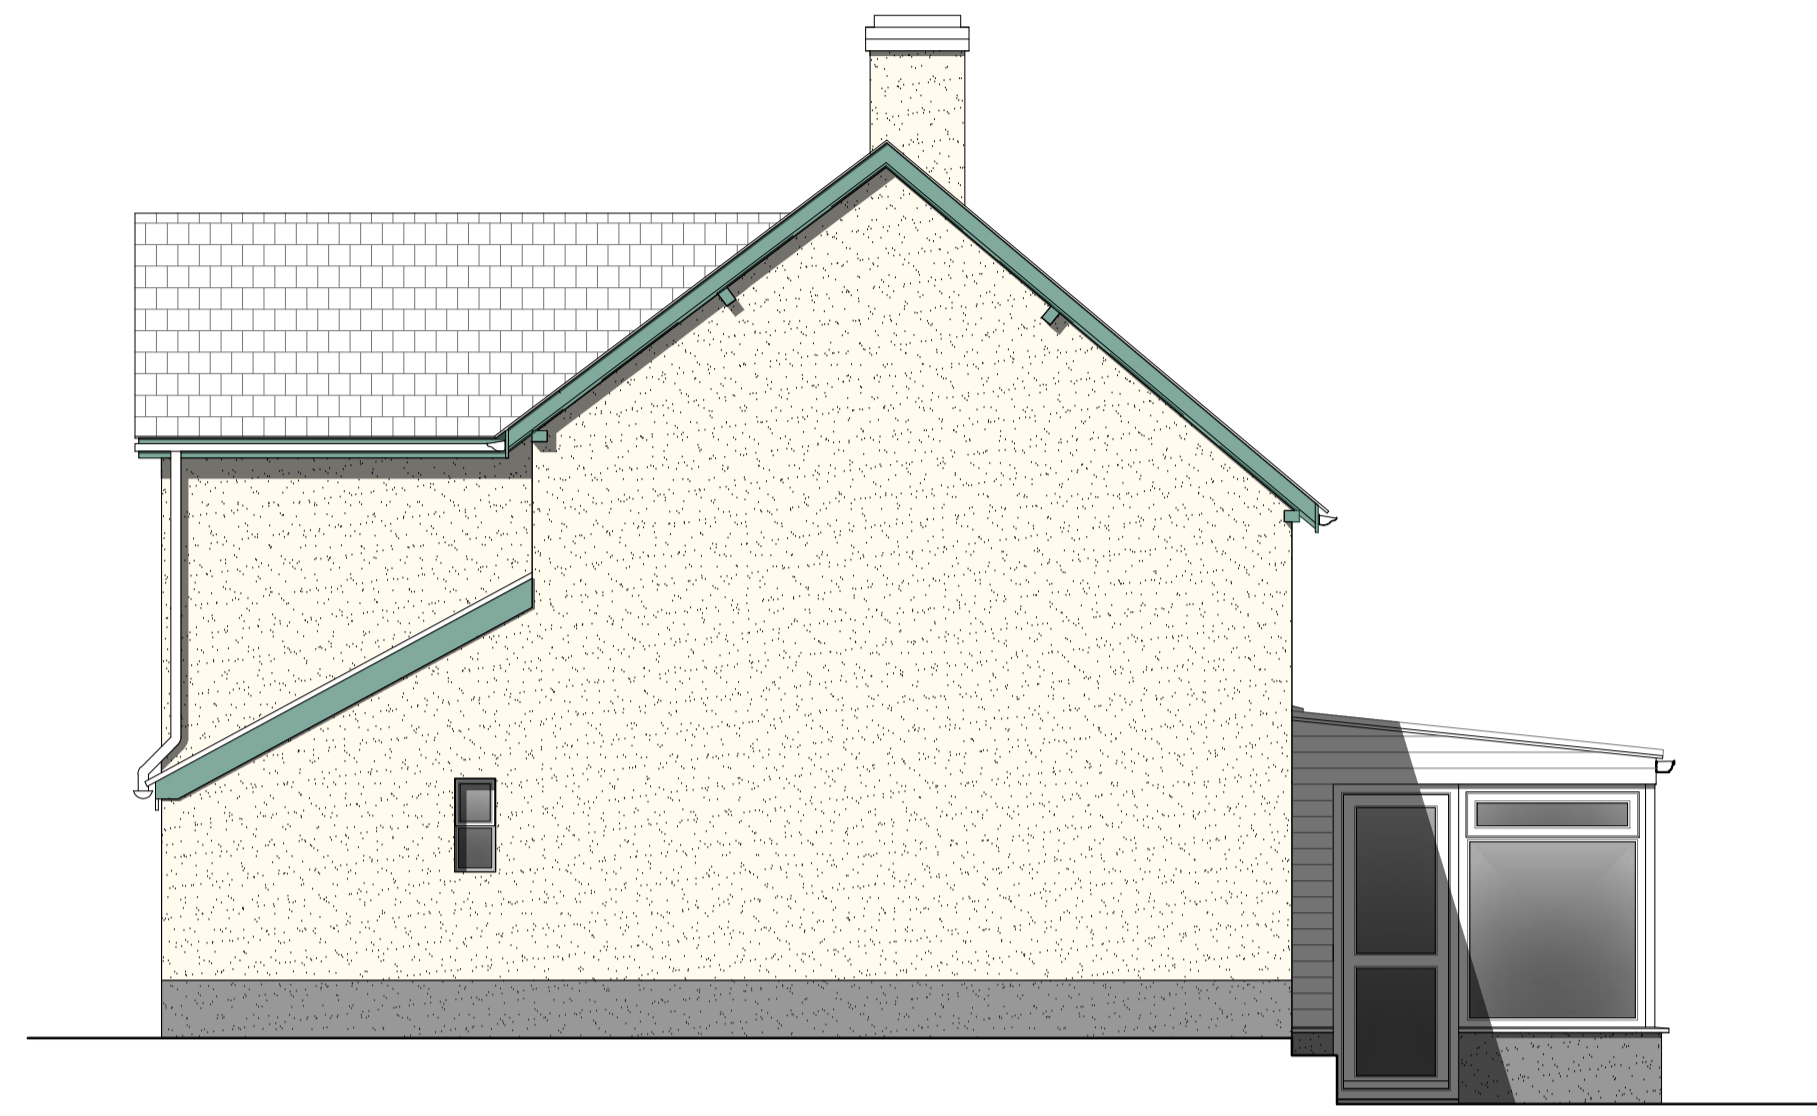

EXISTING WEST FACING (SIDE) ELEVATION  
scale 1:50 @ A1

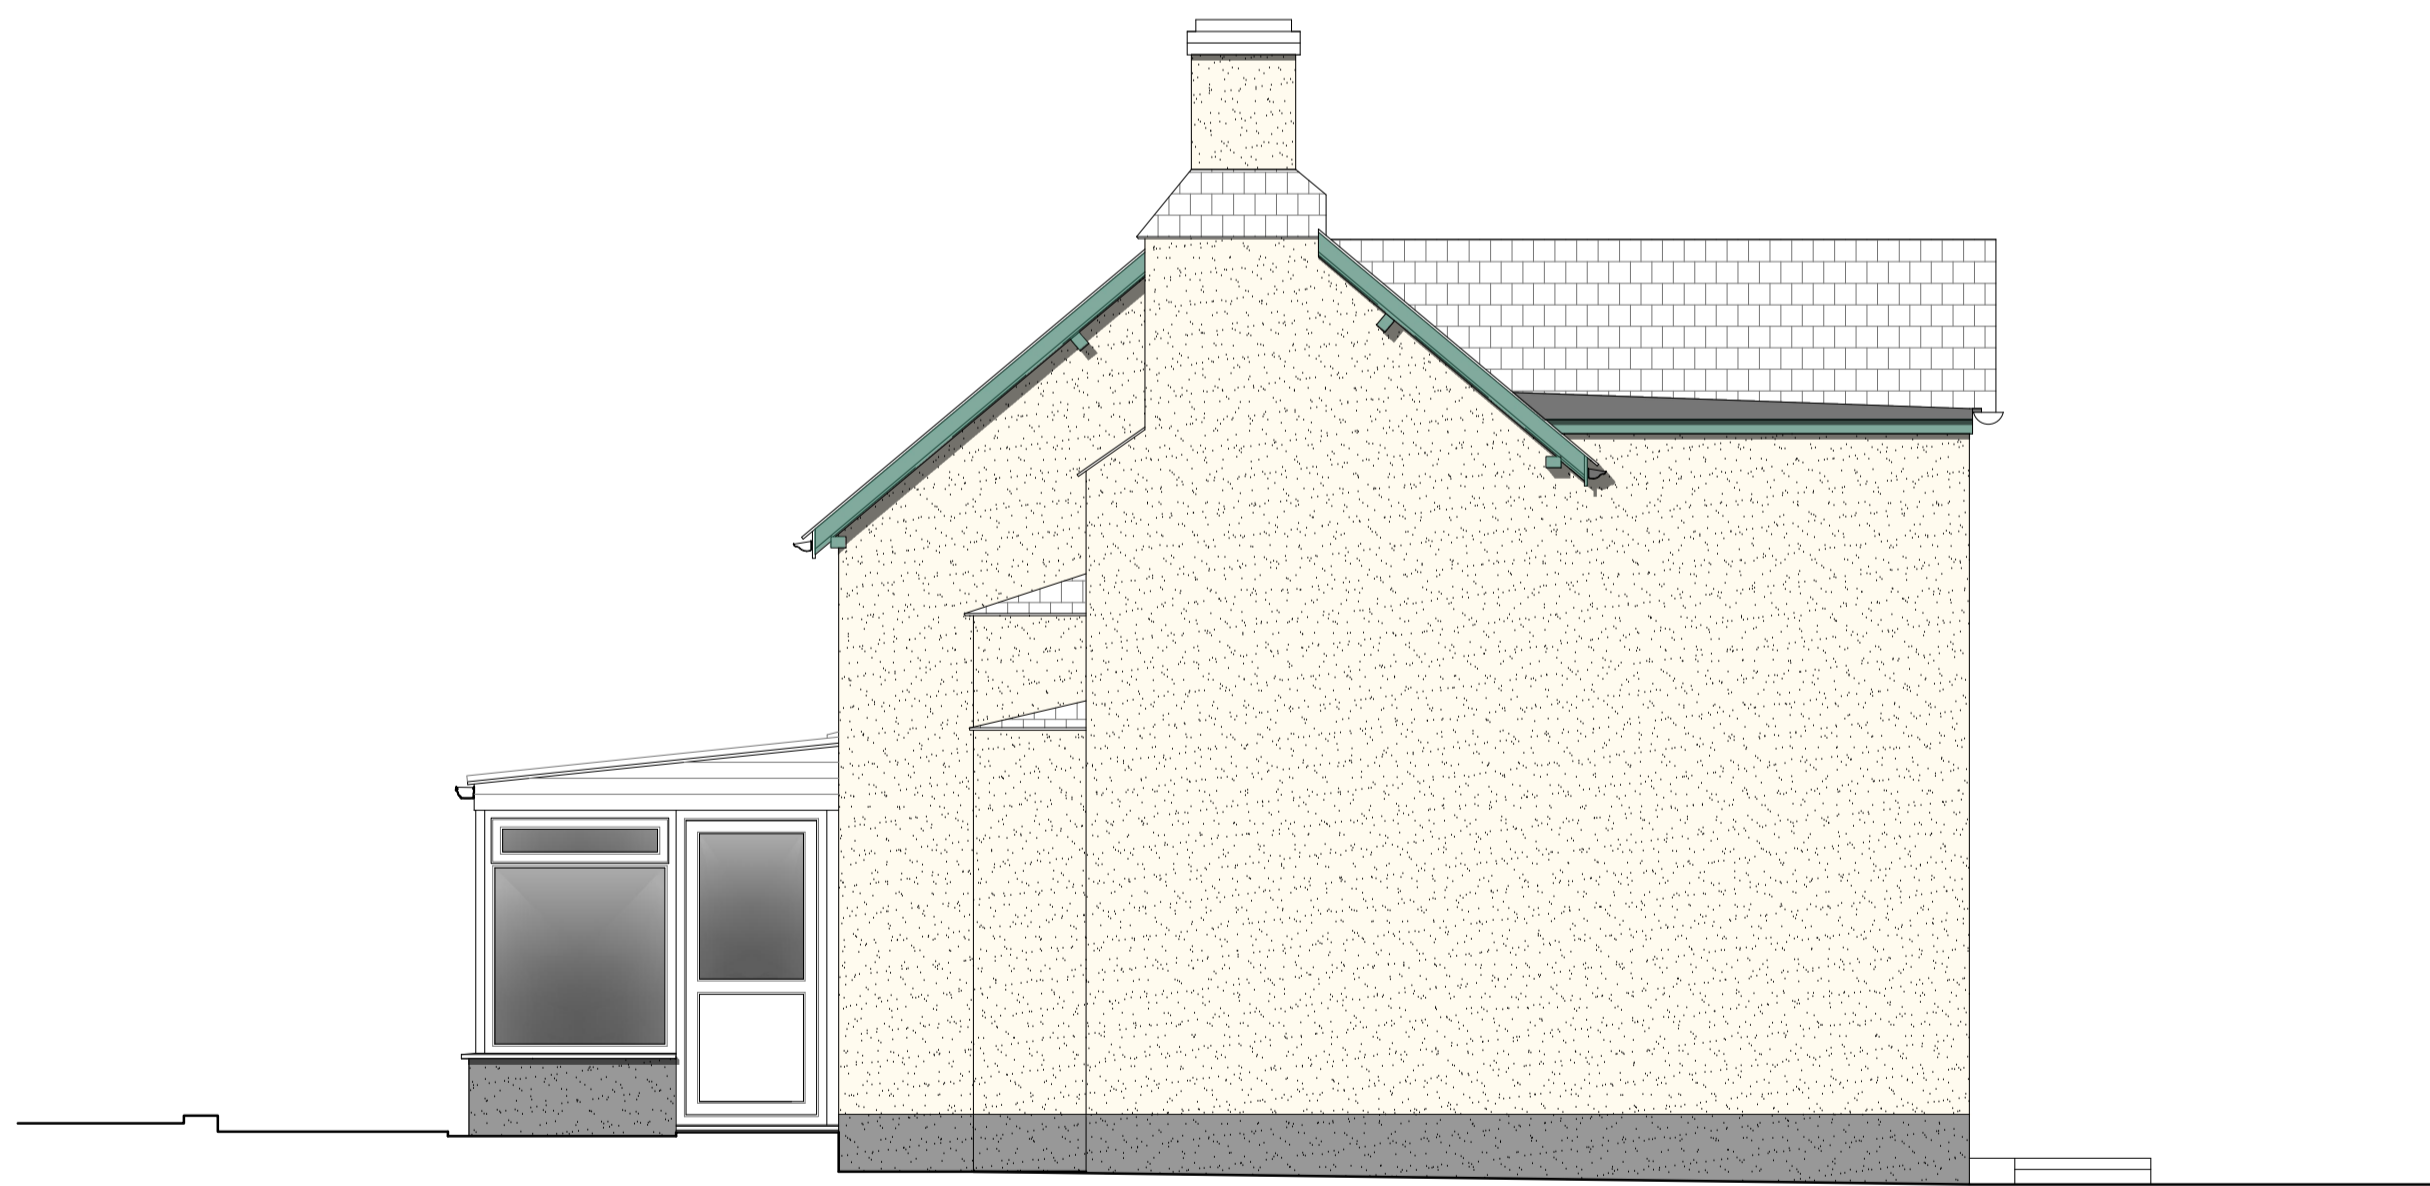

EXISTING EAST FACING (SIDE) ELEVATION  
scale 1:50 @ A1

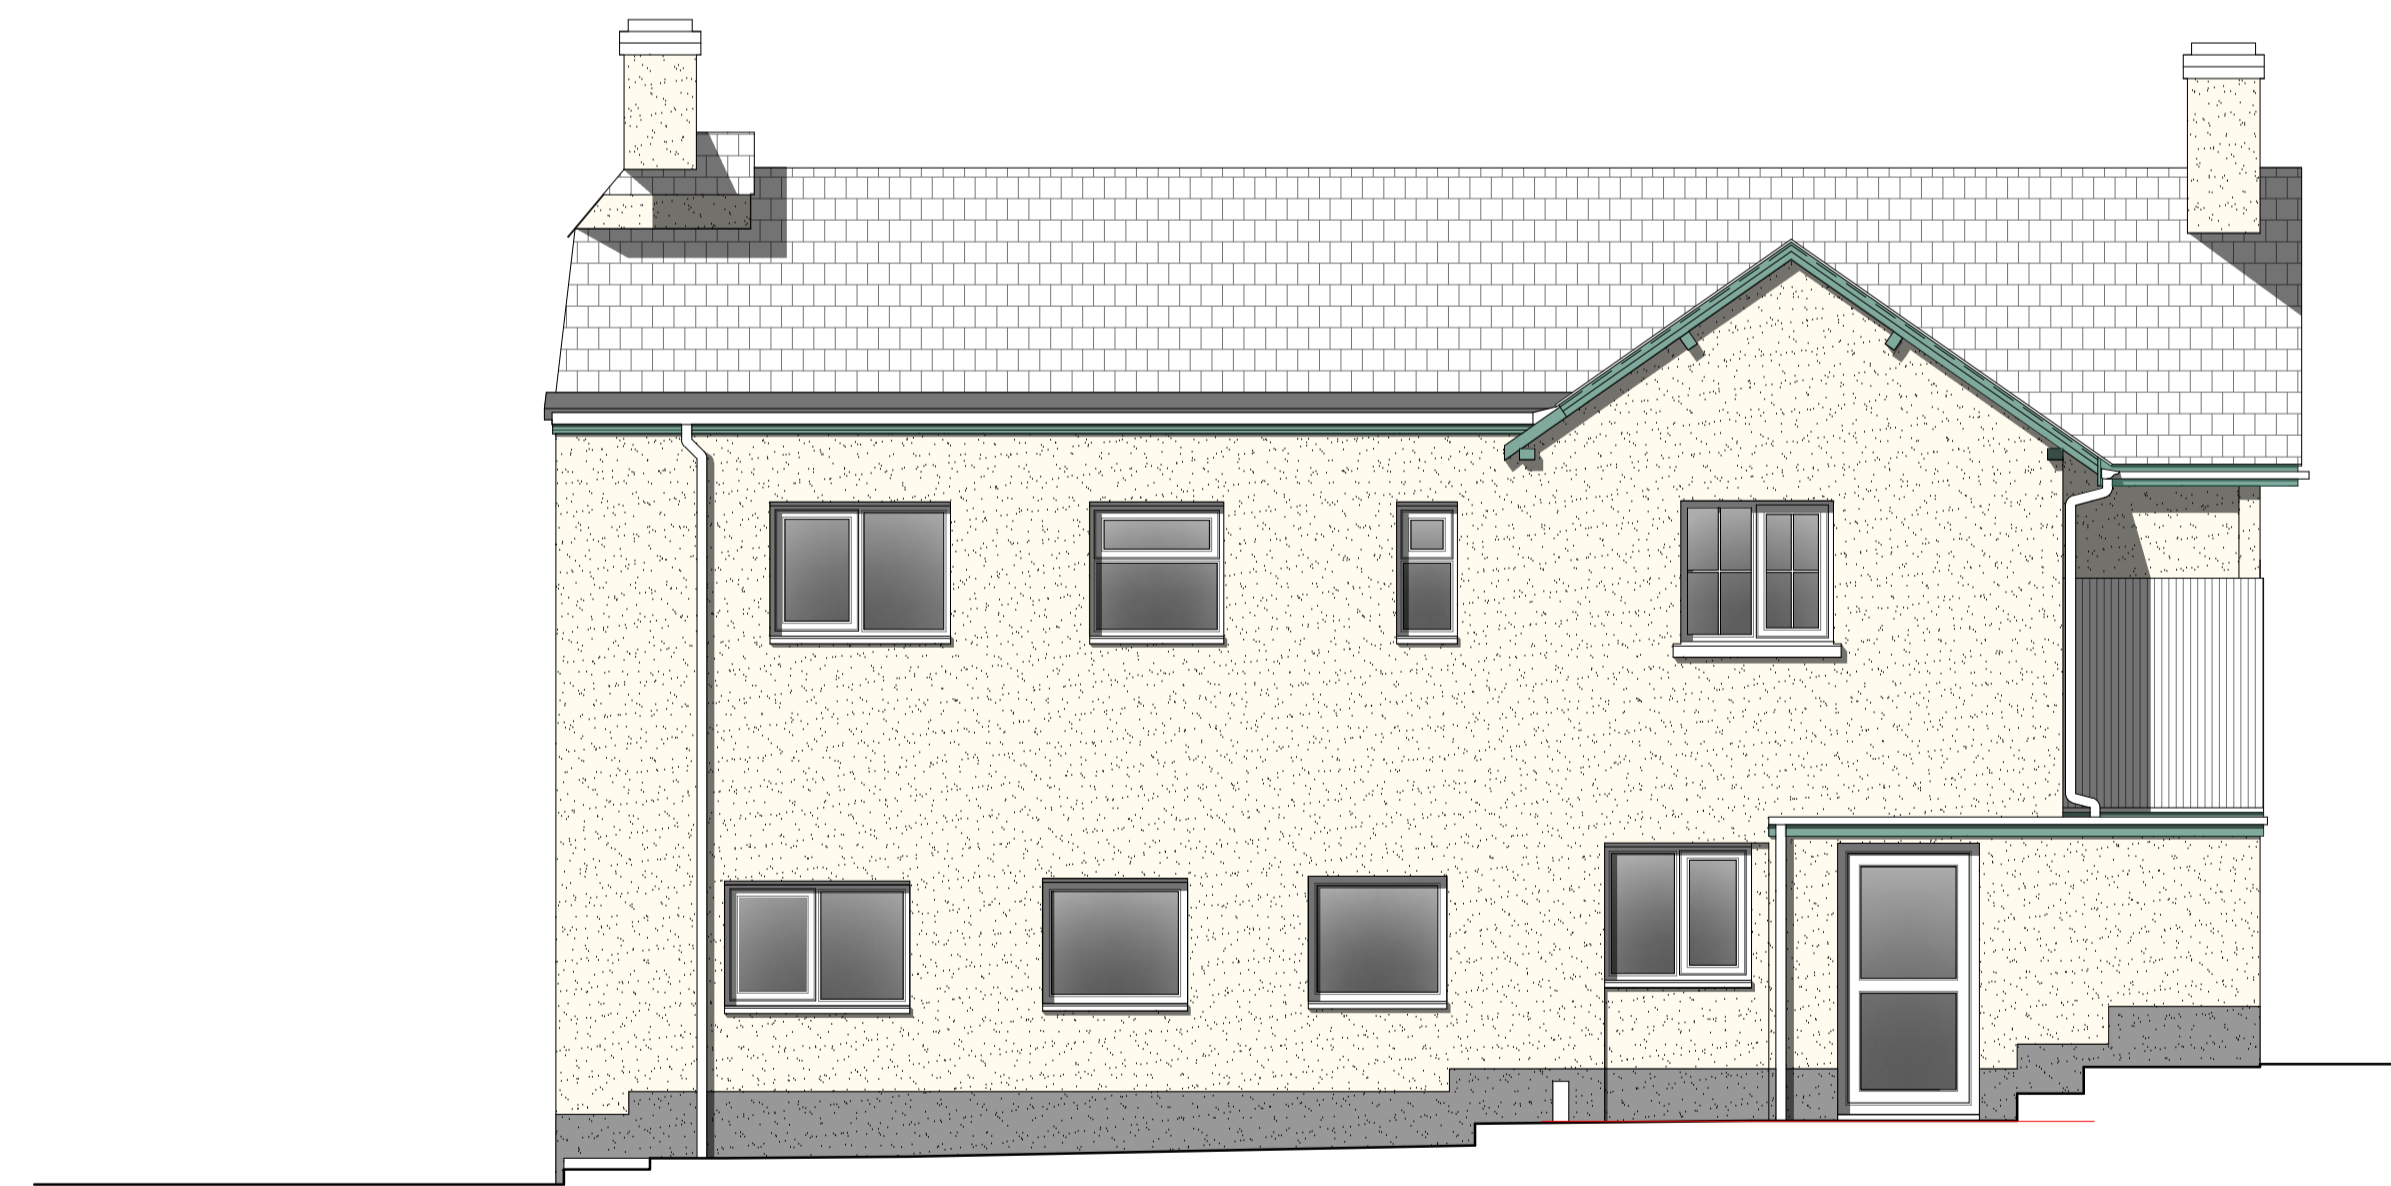

EXISTING NORTH FACING (REAR) ELEVATION  
scale 1:50 @ A1

<b>PROJECT</b>	
PROPOSED TWO STOREY REAR EXTENSION AND DETACHED DOUBLE GARAGE	
<b>DRAWING TITLE</b>	
EXISTING ELEVATIONS	
<b>DRAWING NUMBER</b>	REV
P691 / 05	
<b>STATUS</b>	
PLANNING	
<b>SCALE</b>	
1 to 50 @A1	
<b>DATE</b>	
APRIL 2023	
<b>CLIENT</b>	
MR P WADDAMS WHITMOOR DAIRY COTTAGE ASHILL MOOR, ASHILL DEVON. EX15 3NP	
<b>SITE</b>	
WHITMOOR DAIRY COTTAGE ASHILL MOOR, ASHILL DEVON. EX15 3NP	