


Unless otherwise noted, all dimensions are given in millimeters. All dimensions must be verified on site before the commencement of work or the fabrication of any item. Any discrepancies must be reported to R Taylor Design Associates.

5.0 10.0 20.0 30.0

1:500

scale in meters

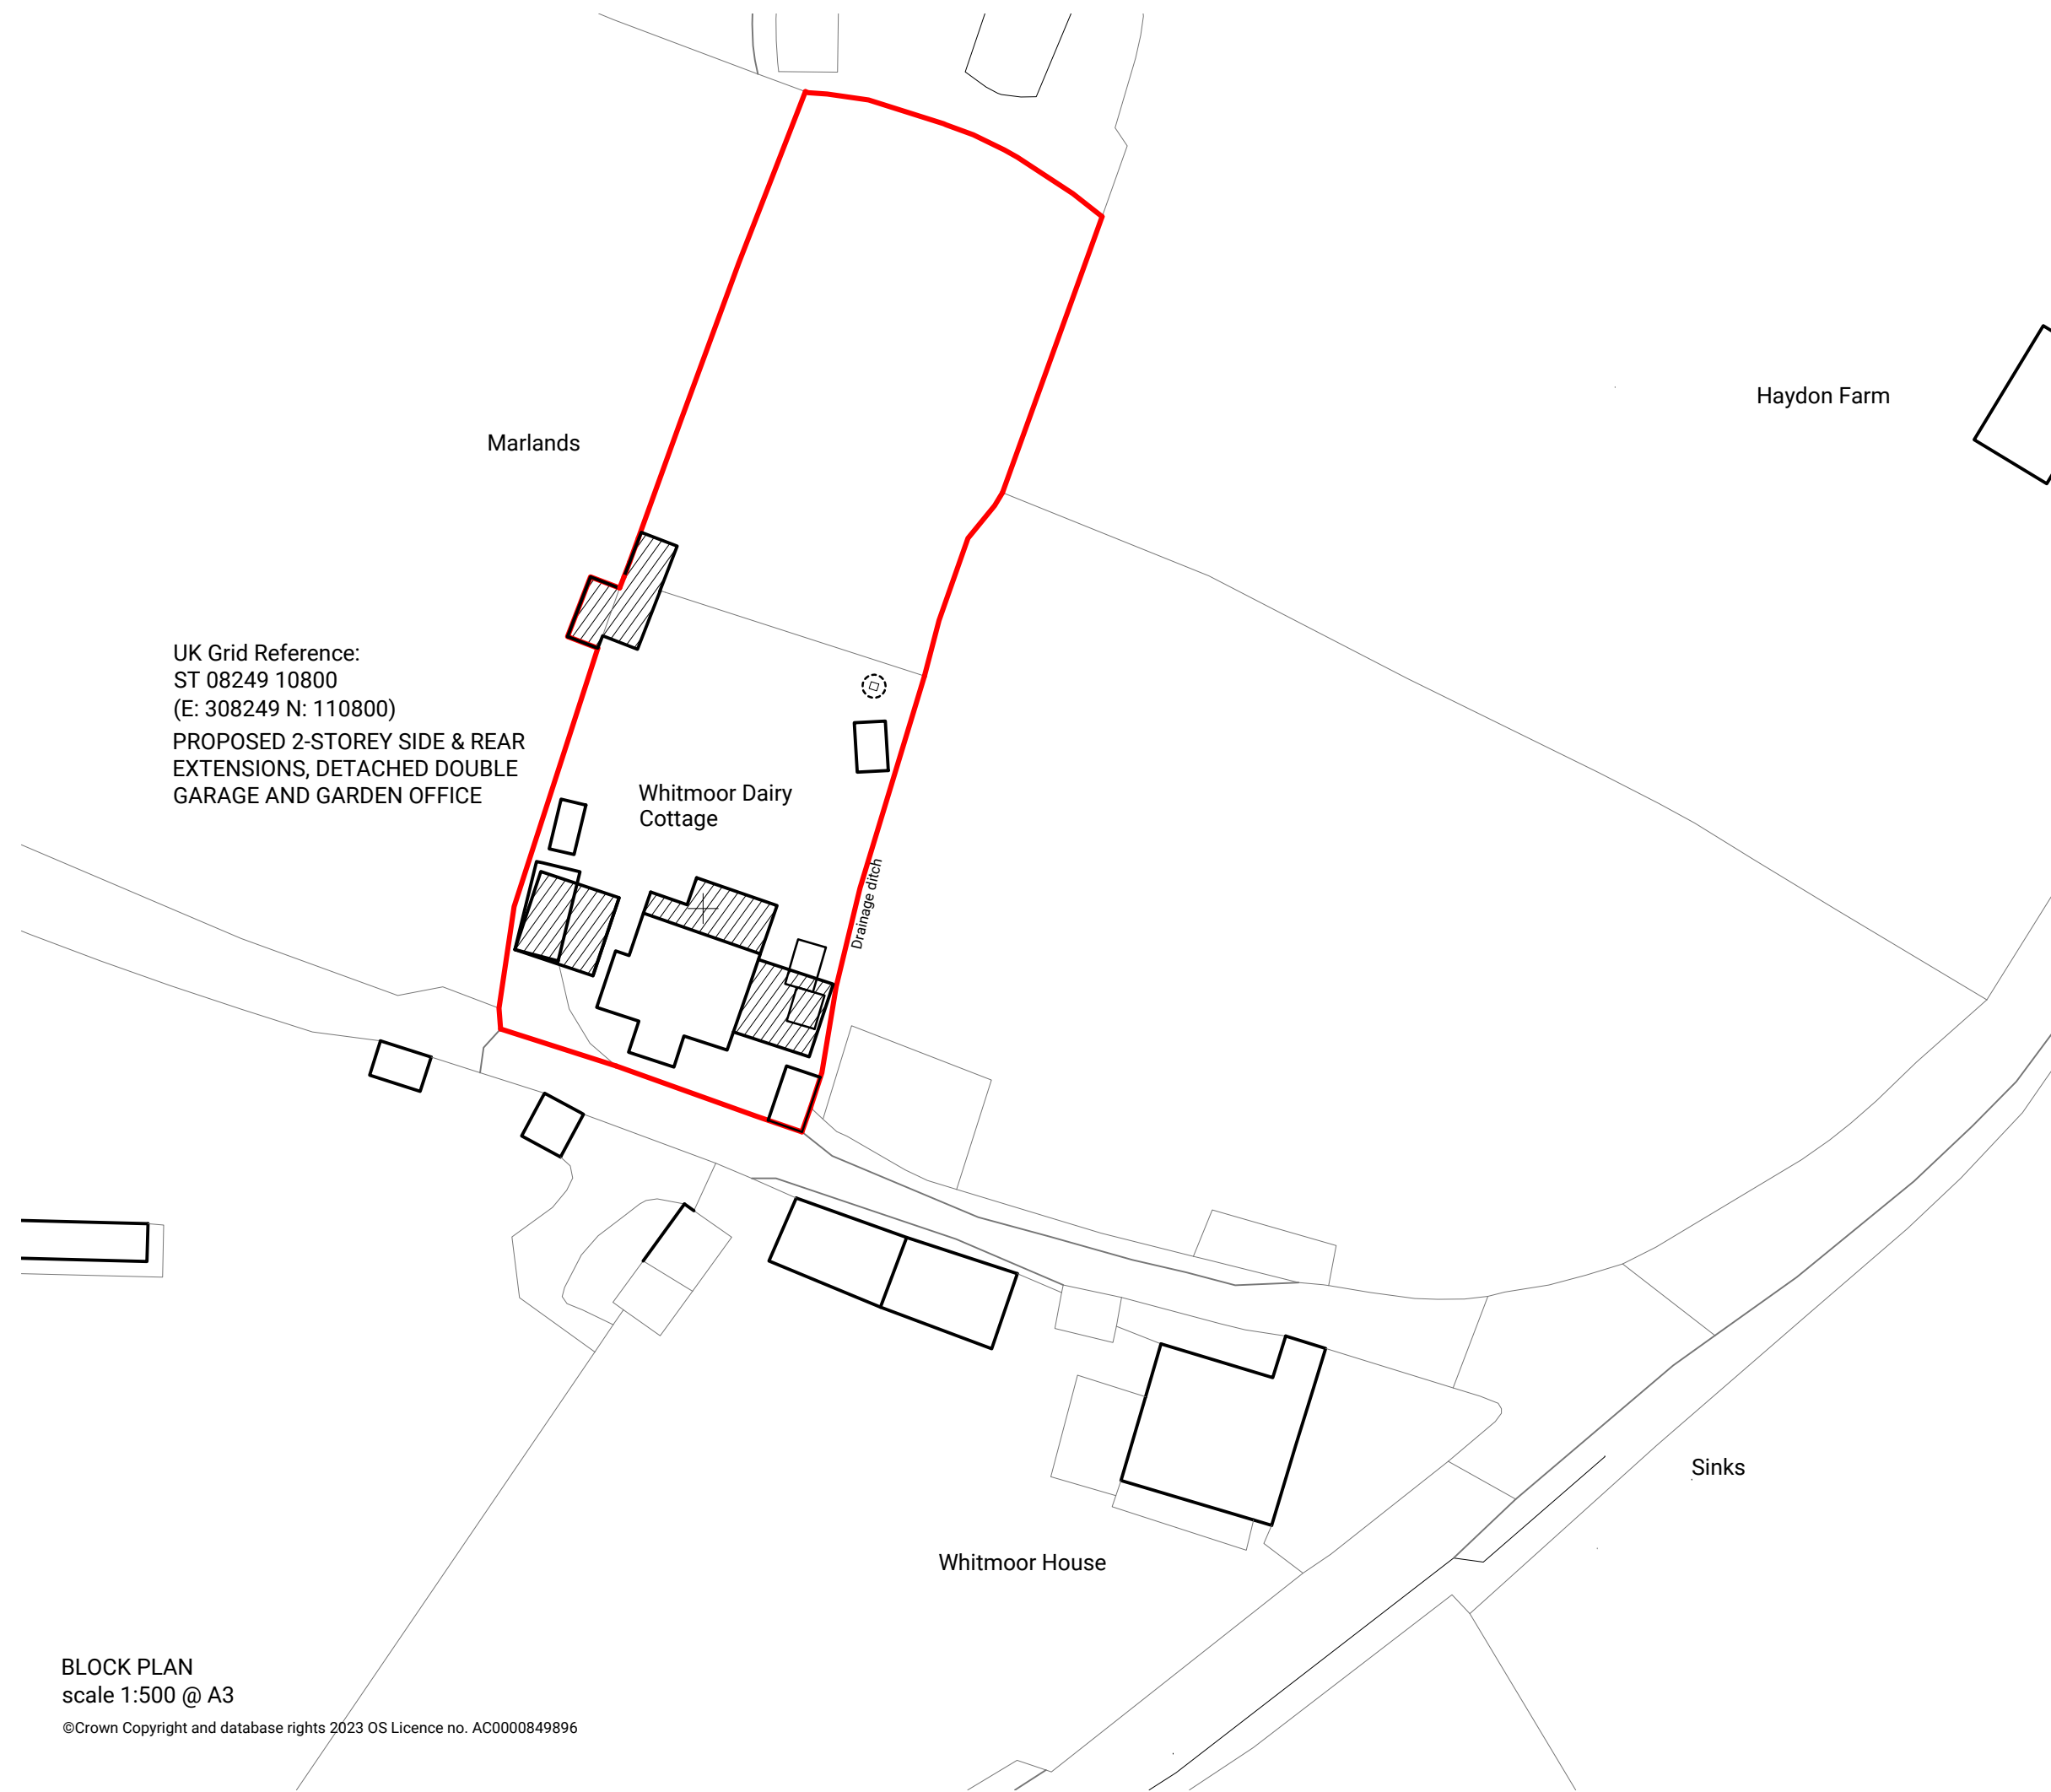

UK Grid Reference:
ST 08249 10800
(E: 308249 N: 110800)
PROPOSED 2-STOREY SIDE & REAR
EXTENSIONS, DETACHED DOUBLE
GARAGE AND GARDEN OFFICE

Whitmoor Dairy
Cottage

Drainage ditch

Haydon Farm

Whitmoor House

Sinks

Marlands

PROJECT	
PROPOSED TWO STOREY SIDE & REAR EXTENSIONS, DETACHED DOUBLE GARAGE & GARDEN OFFICE	
DRAWING TITLE	
BLOCK PLAN	
DRAWING NUMBER	REV
P691 / 02	
STATUS	
PLANNING	
SCALE	
1 to 500 @A3	
DATE	
APRIL 2023	
CLIENT	
MR P WADDAMS WHITMOOR DAIRY COTTAGE ASHILL MOOR, ASHILL DEVON. EX15 3NP	
SITE	
WHITMOOR DAIRY COTTAGE ASHILL MOOR, ASHILL DEVON. EX15 3NP	

RTAYLORDESIGNASSOCIATES
Architectural Design Consultancy

Commercial developments, Private Housing, Interior design,
CAD Services, Building regulations ,Planning applications

8 Greenwood
Willand
Cullompton
Devon
EX15 2SY

+44 (0) 1884 821 955
+44 (0) 07970 026 991
enquiries@rtda.co.uk
www.rtda.co.uk

© all rights reserved