



01. Existing Ground Floor Plan

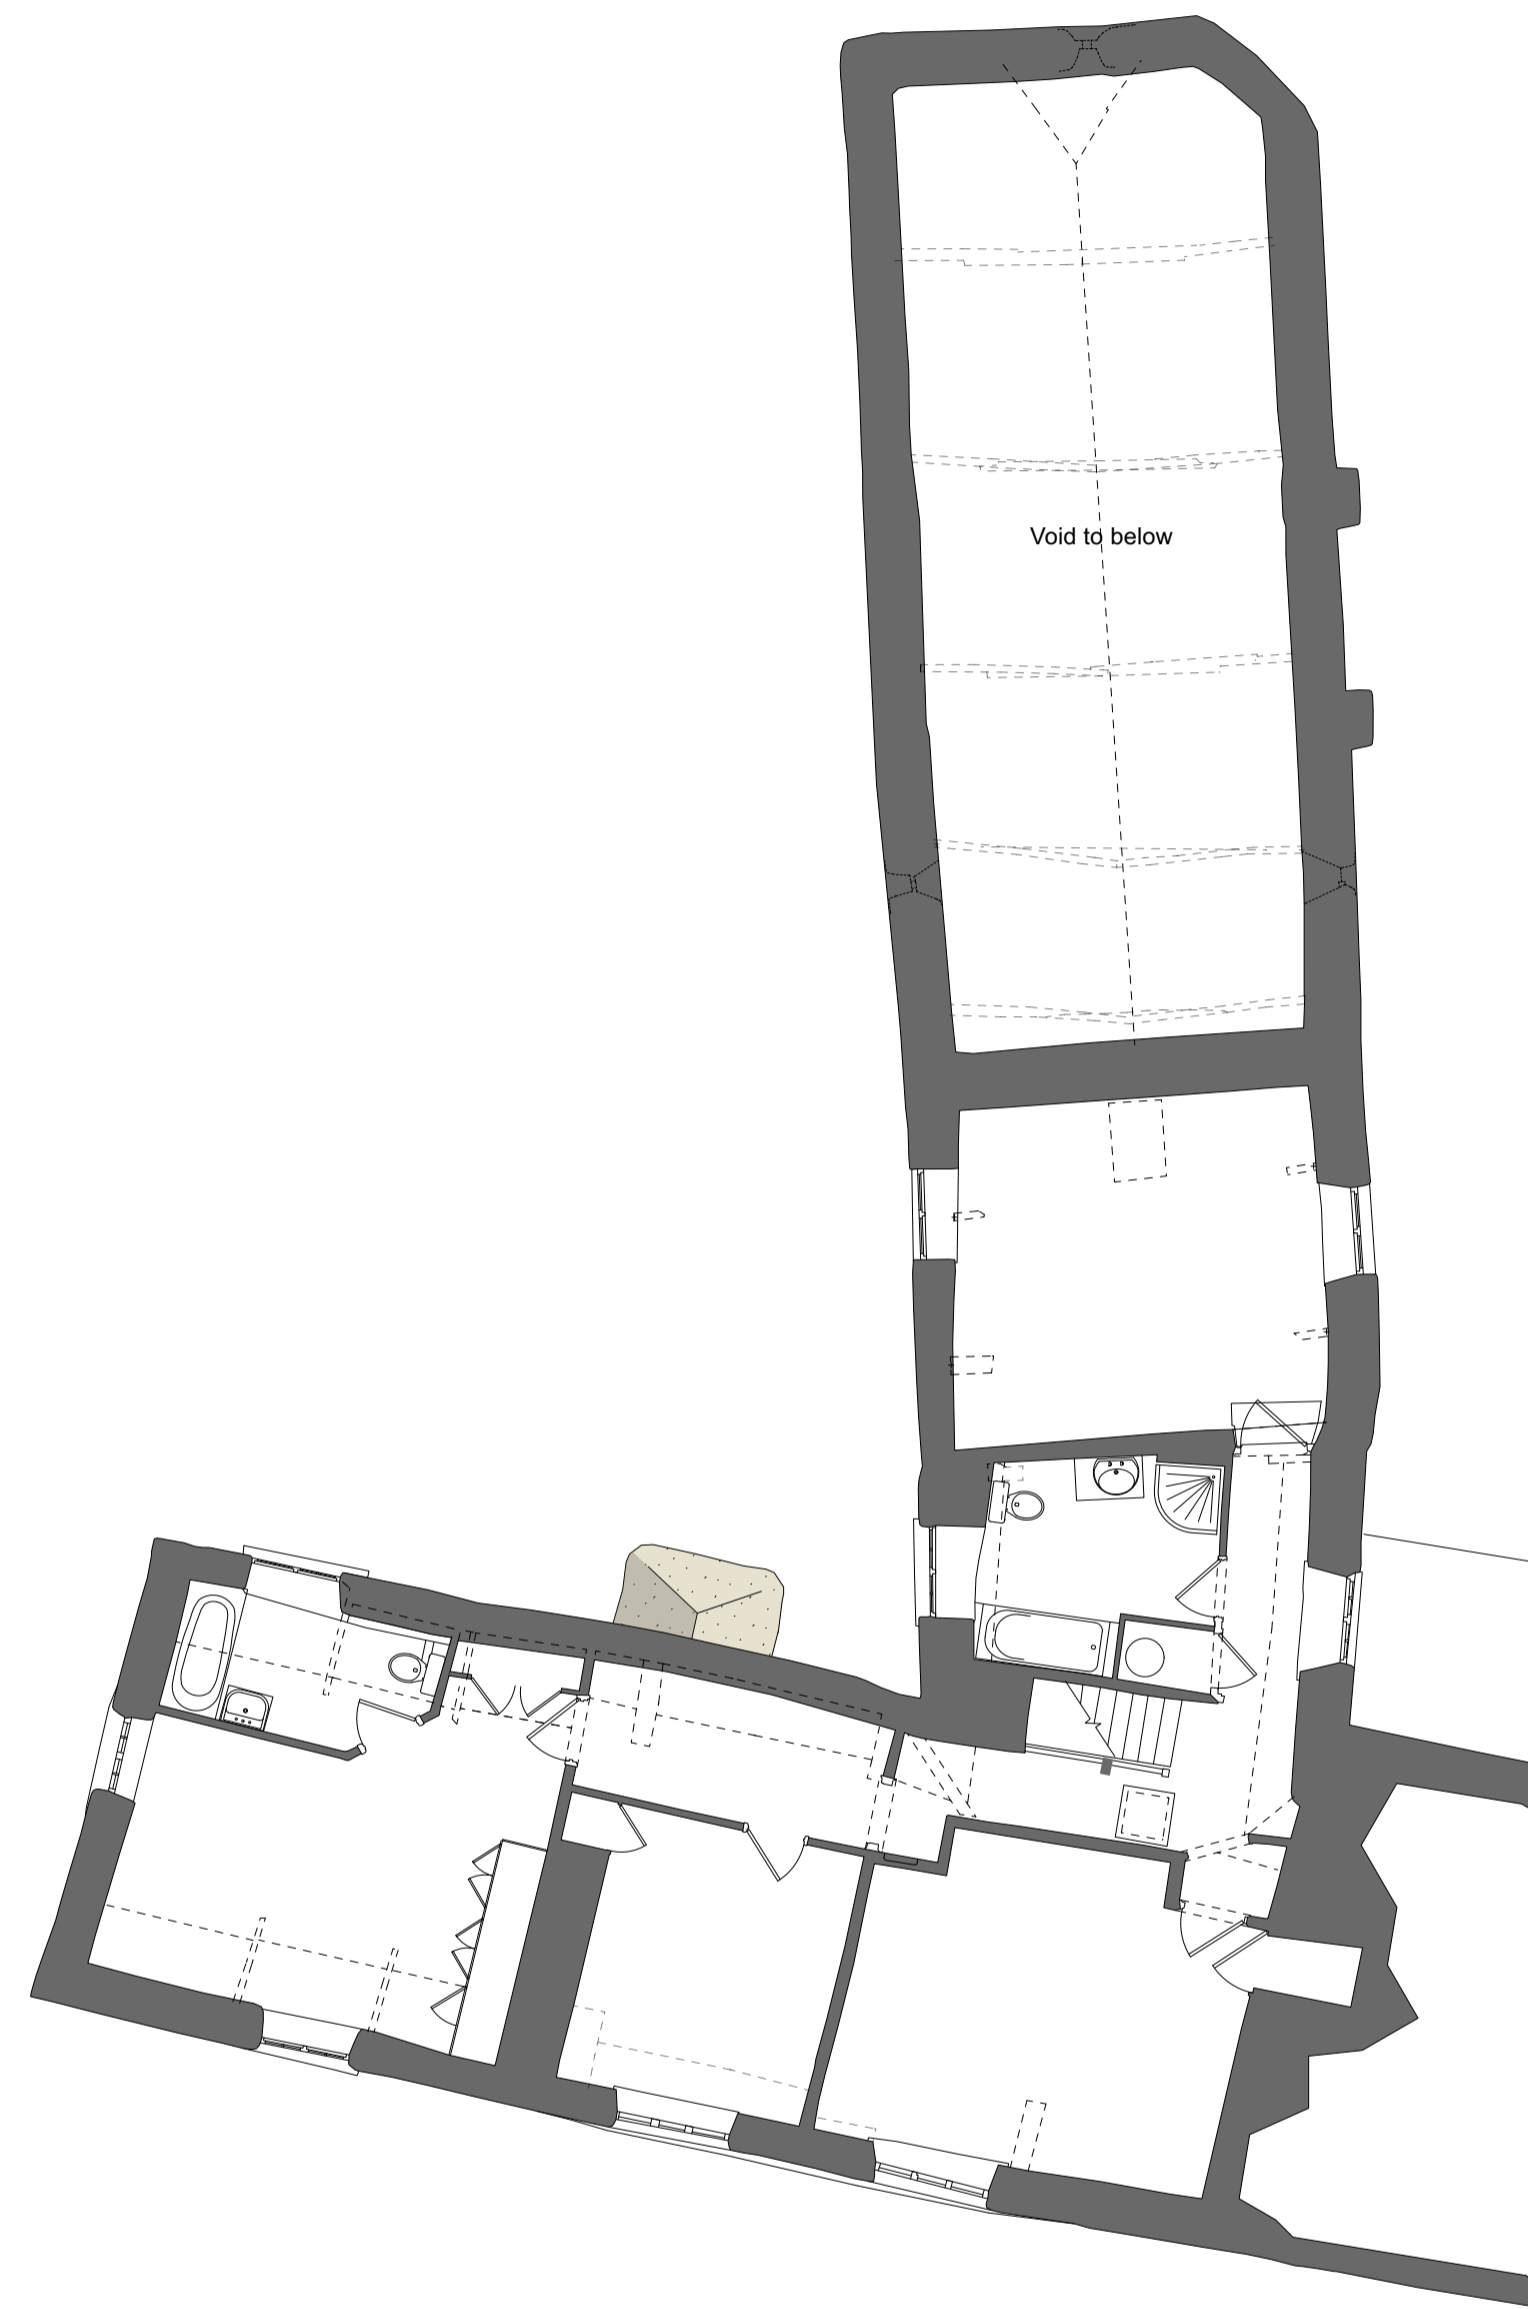

02. Existing First Floor Plan

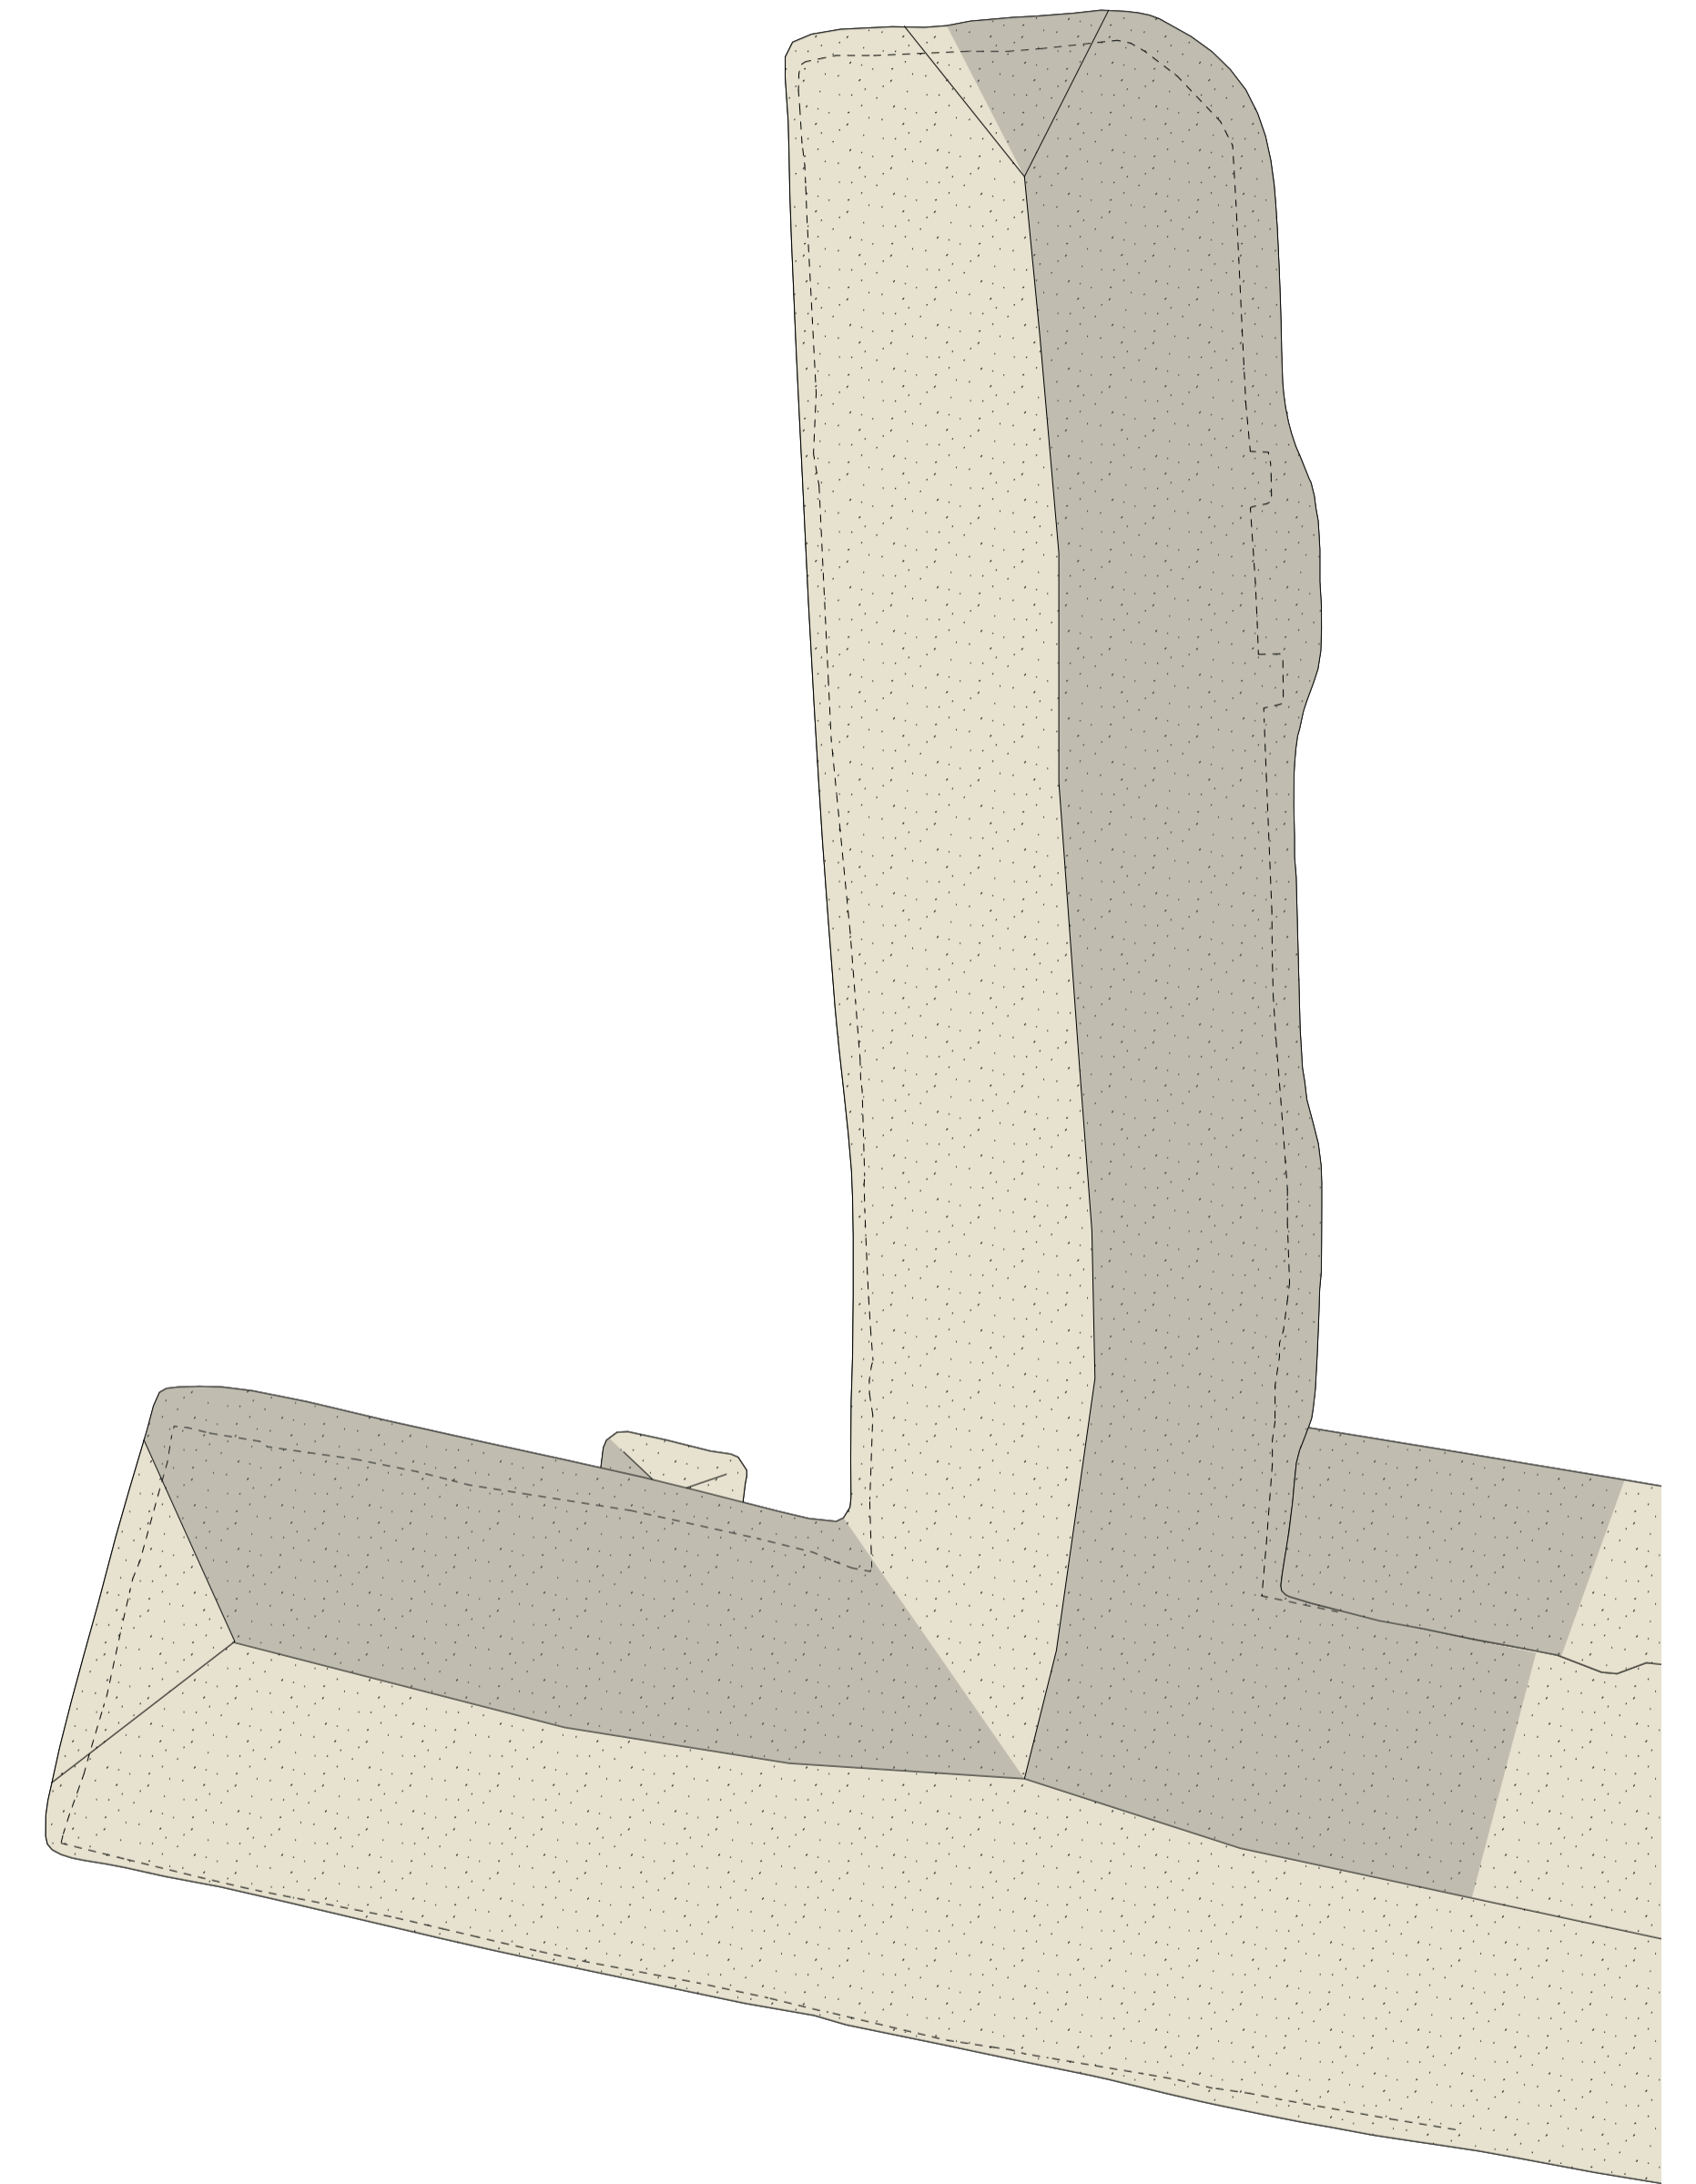

03. Existing Roof Plan

