


NOTES  
Responsibility is not accepted for errors made by others in scaling from this drawing  
All construction Information should be taken from figured dimensions only  
All dimensions to be checked on site prior to construction.  
This drawing has been measured to a scale as shown, any subsequent enlargements must be checked and verified.  
All services shown in approximate positions.  
North Point Indicative only.  
© ALL RIGHTS RESERVED.  
WP Projects COPYRIGHT

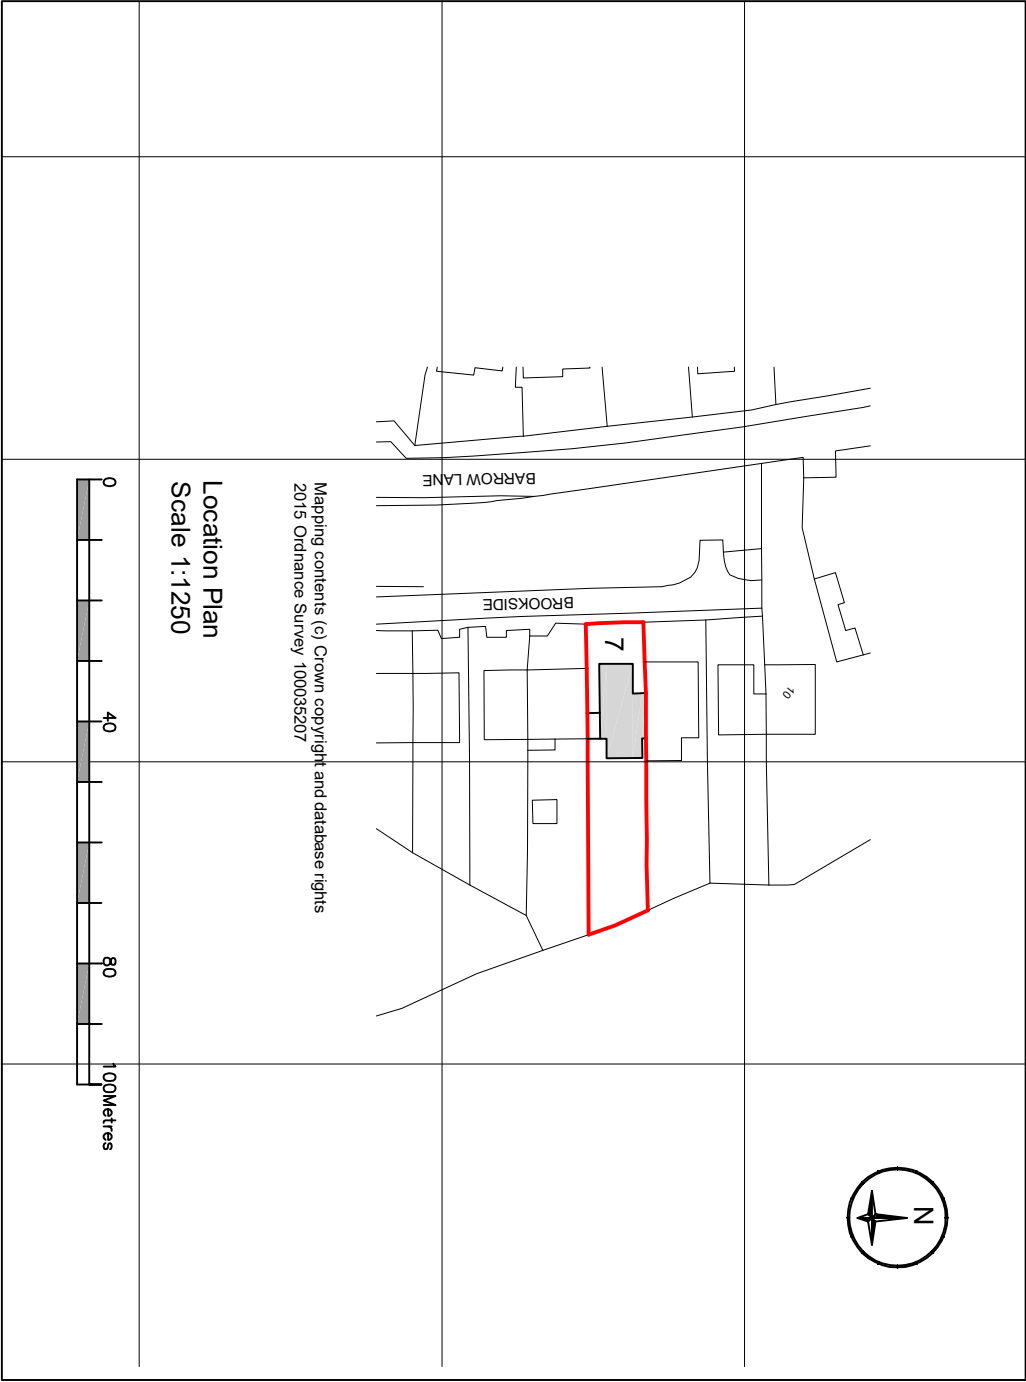

Warren Payne MRICS  
Chartered Building Surveyor  
e-mail: warren@wpprojects.co.uk  
mobile: 07818 436 126

<b>PROPERTY</b> 7 Brookside Winford BS40 8AB		<b>Note</b>
<b>DRAWING TITLE</b> Location Plan		
Date 8 Aug 2023		
Scale 1:1250 @ A4		
Drawing No TC-01		