
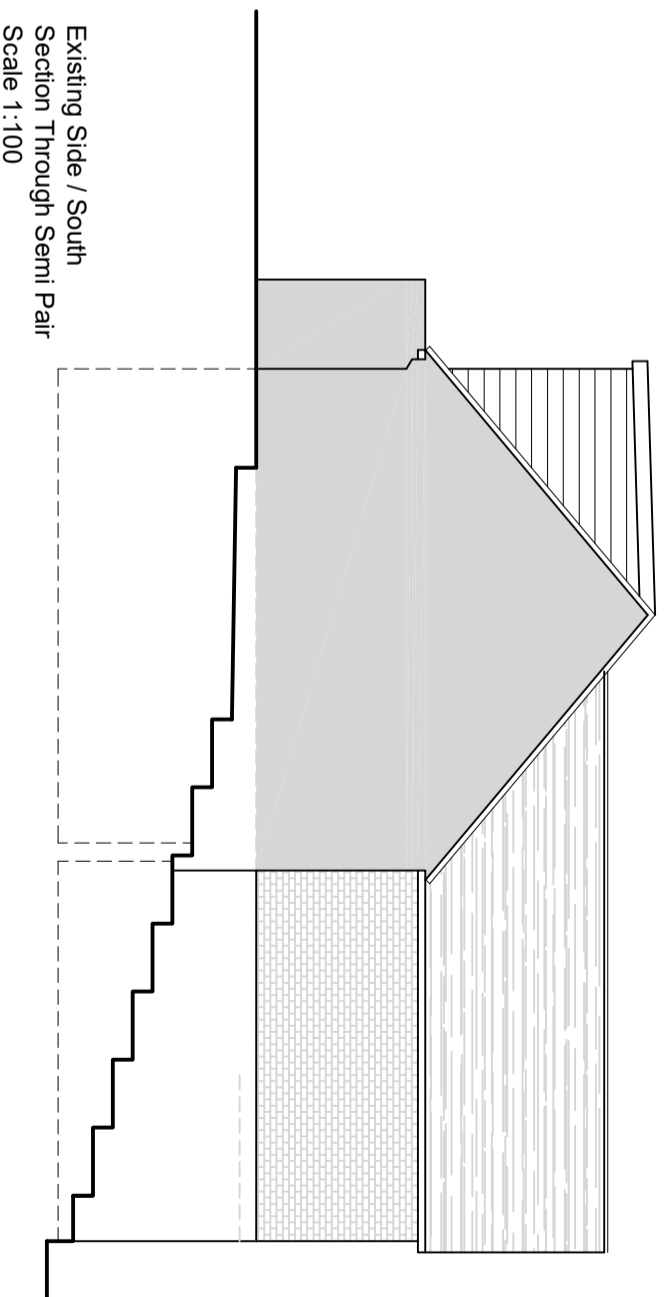


Loft Floor  
**NOT DRAWN**  
No works Carried out  
at this Level

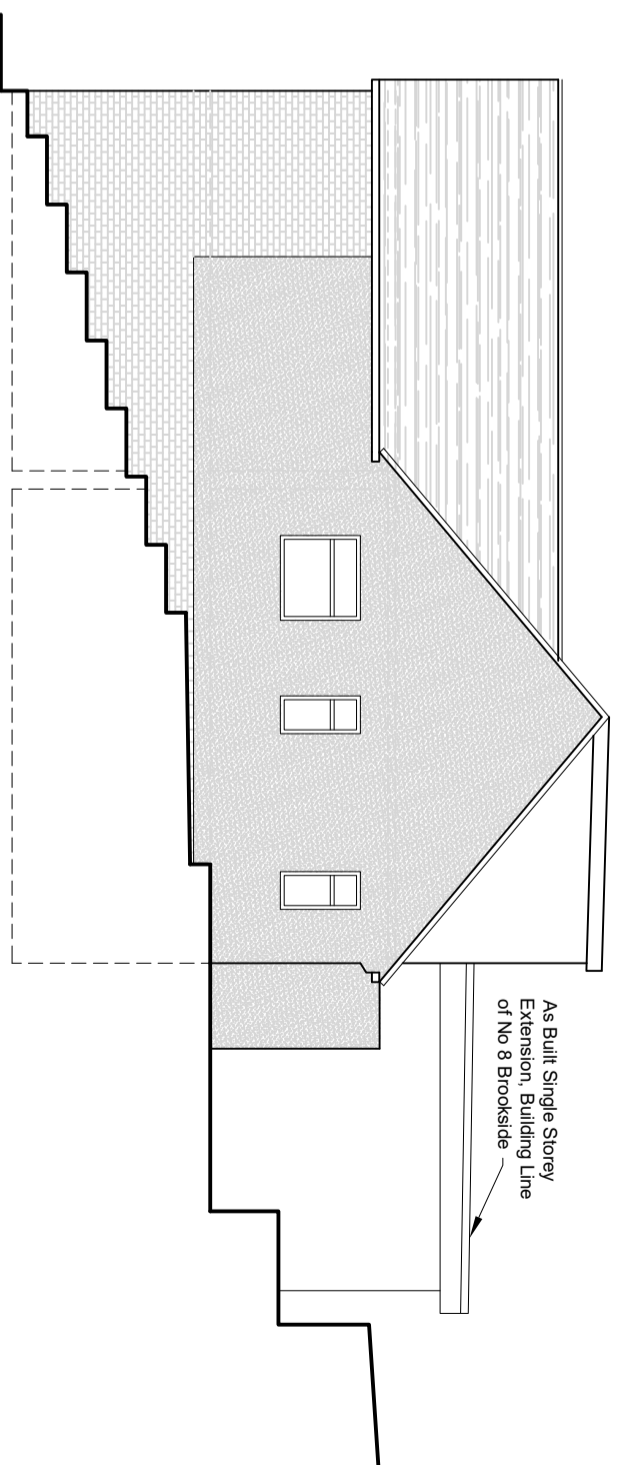

**NOTES**

Responsibility is not accepted for errors made by others in scaling from this drawing. All construction information should be taken from figured dimensions only. All dimensions to be checked on site prior to construction. This drawing has been measured to a scale of 1:100, any subsequent enlargements must be checked and verified. All services shown in approximate positions. © ALL RIGHTS RESERVED. WP Projects COPYRIGHT

**WP Projects**  
Warren Payne MRICS  
Chartered Building Surveyor  
e-mail: warren@wpprojects.co.uk  
mobile: 07818 436 126

**PROPERTY**  
7 Brookside  
Winford  
BS40 8AB

**DRAWING TITLE**  
Existing Details

**Note**

Date 23 Aug 2023

Scale 1:100 @ A3

Drawing No TC-04