



Drafting Datum 1.0m

Existing Front (north) Elevation

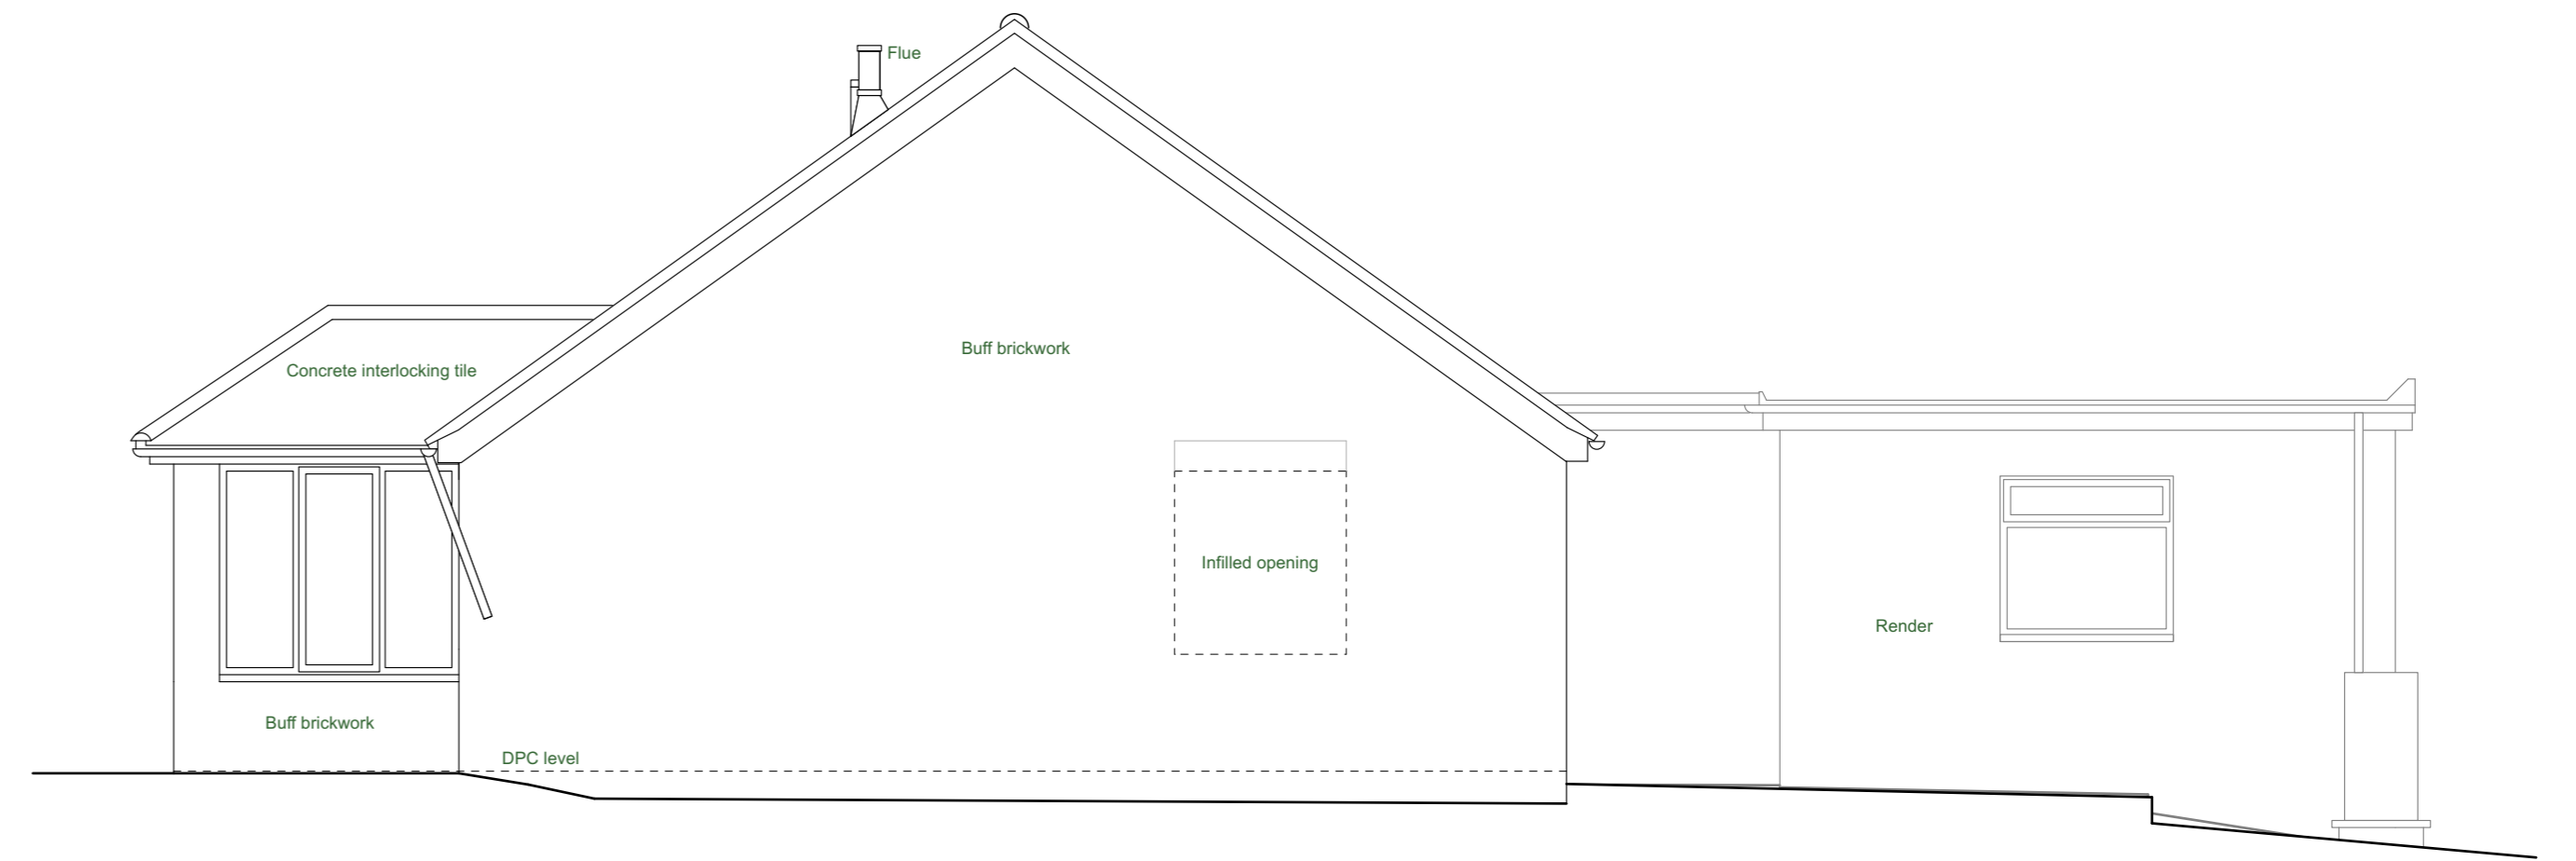


Drafting Datum 1.0m

Existing Side (west) Elevation

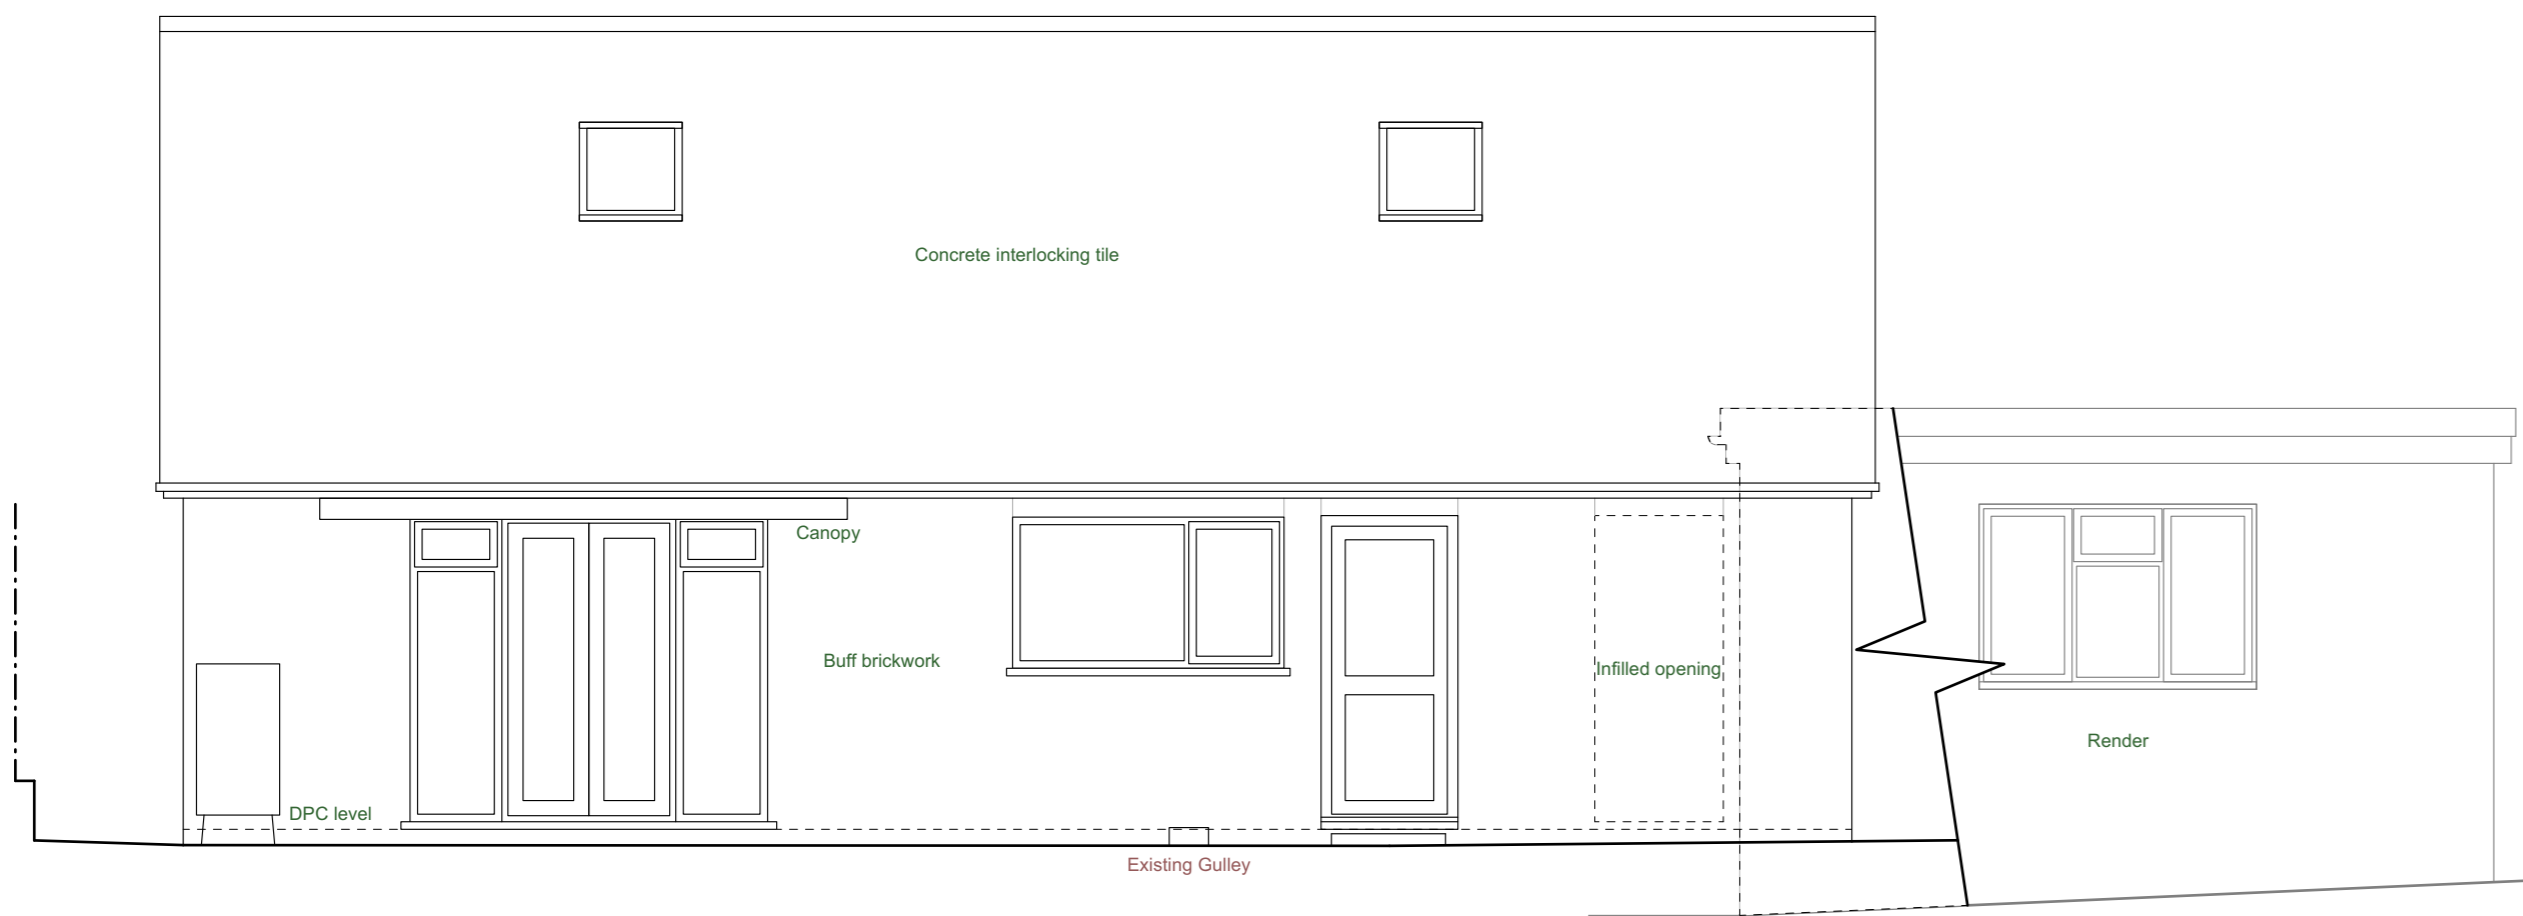


Drafting Datum 1.0m

Existing Rear (south) Elevation

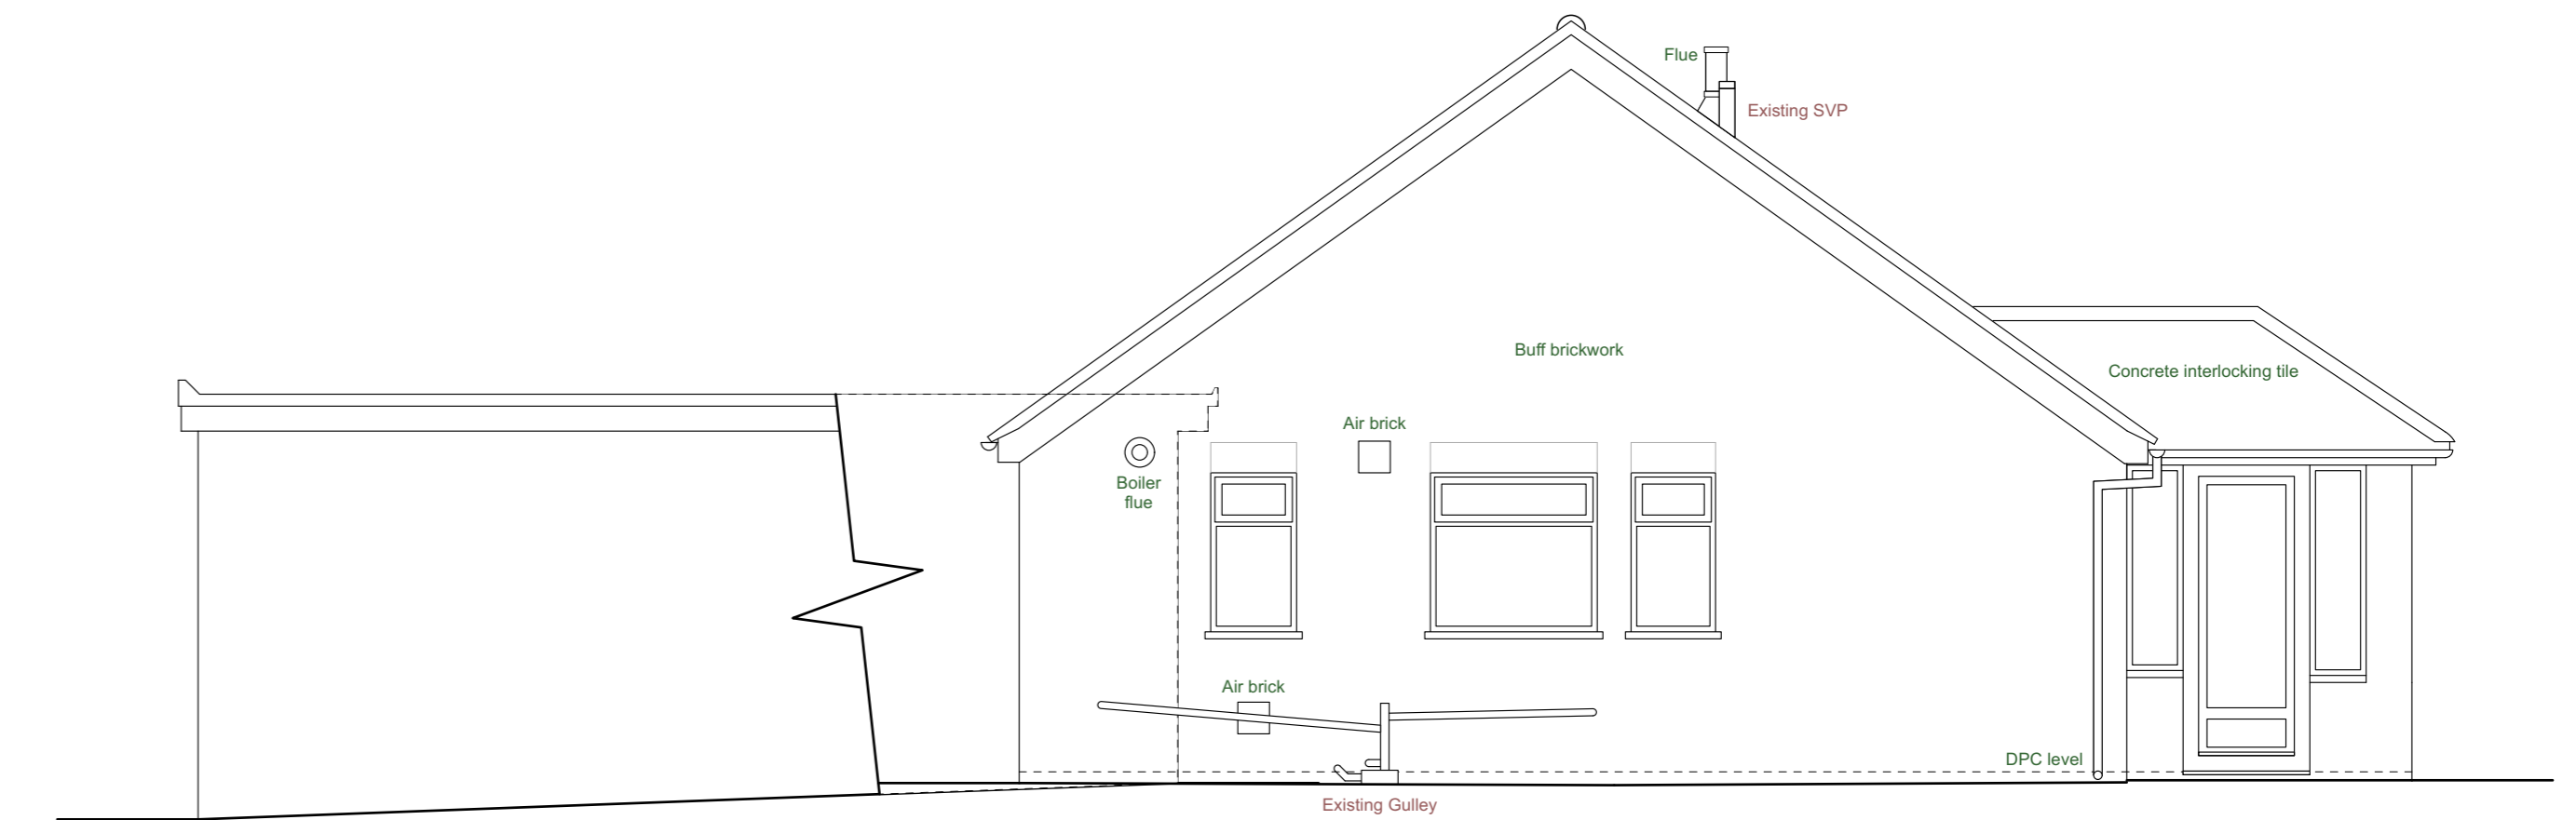


Drafting Datum 1.0m

Existing Side (east) Elevation

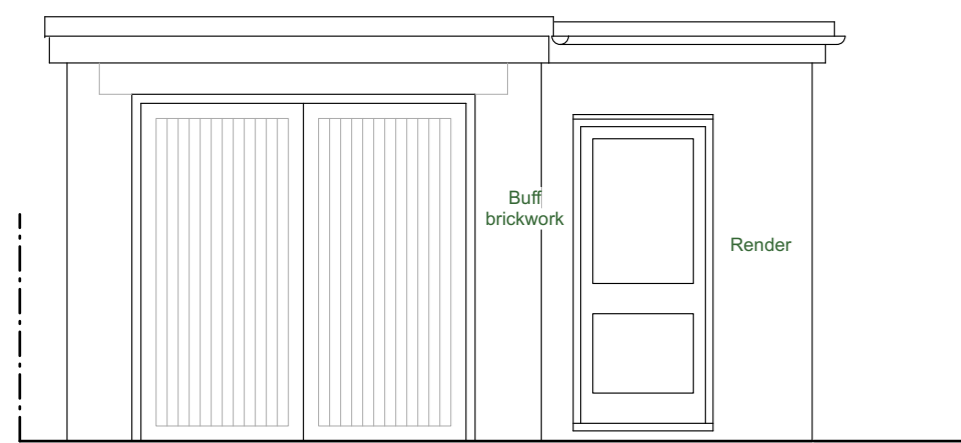


Drafting Datum 1.0m

Outbuilding Existing Front (north) Elevation

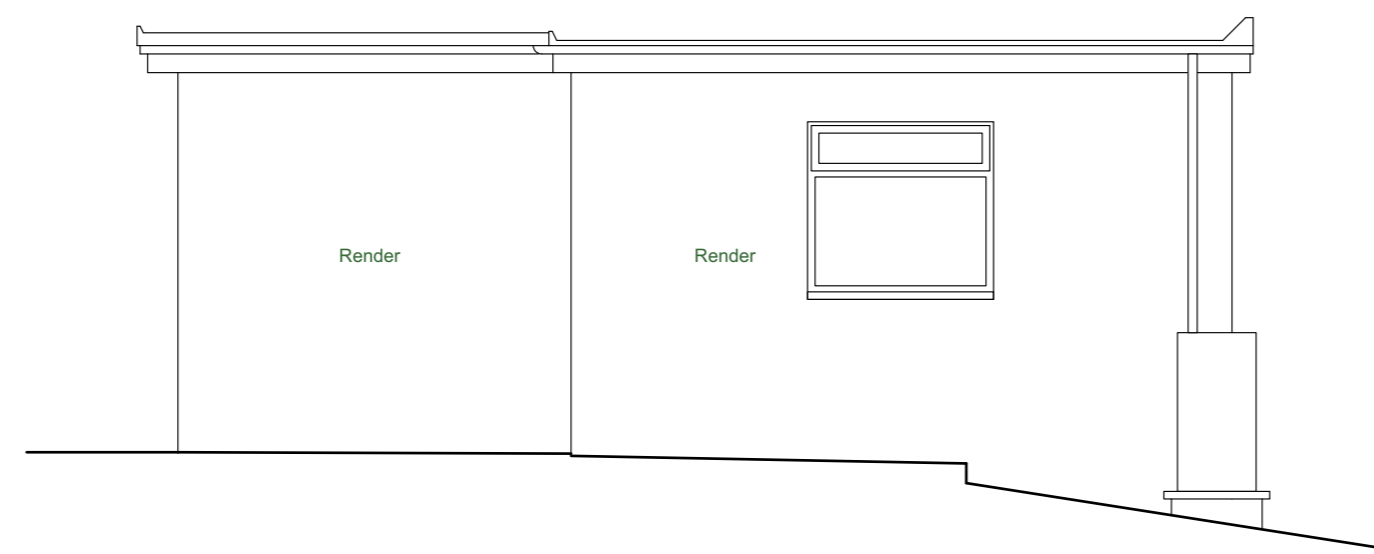


Drafting Datum 1.0m

Outbuilding Existing Side (west) Elevation

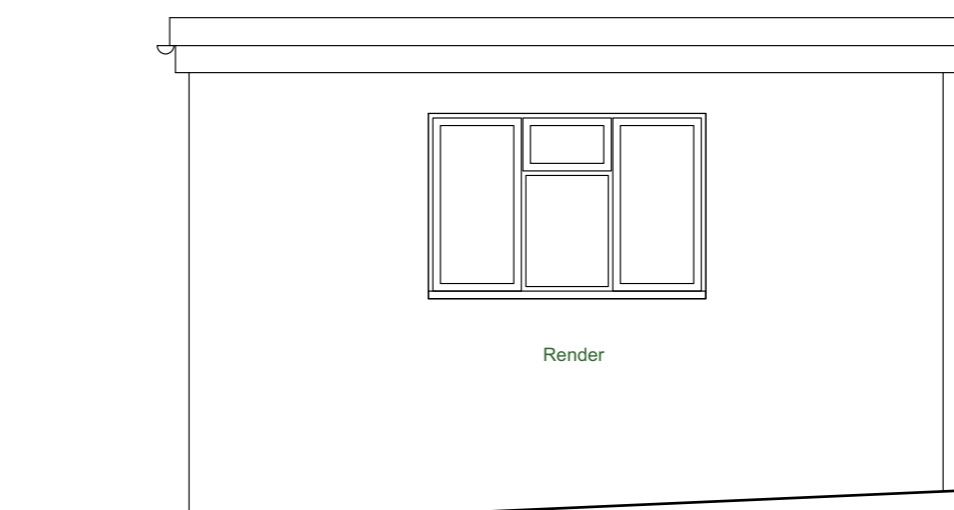

Drafting Datum 1.0m

Outbuilding Existing Rear (south) Elevation

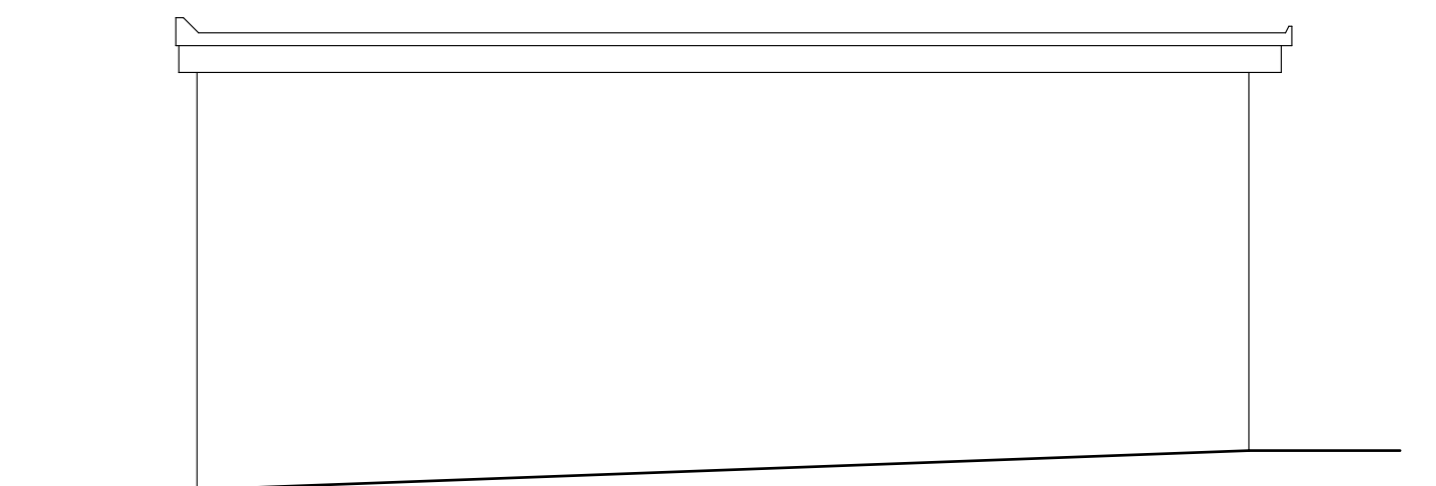

Drafting Datum 1.0m

Outbuilding Existing Side (east) Elevation



Contractor is responsible for all setting out and must check dimensions on site before work is put in hand. Written dimensions only to be taken, this drawing must not be scaled. JAP Architects to be immediately notified of suspected omissions or discrepancies. ©

Revisions	

Revisions	

J.A.P. Architects

Market Hill, Clare, Suffolk CO10 8NN

T: 01787 279490
E: enquiries@japarchitects.co.uk
W: www.japarchitects.co.uk

J.A.P. Architects



Project Proposed Works at Willow House, Clare for Mr & Mrs Cowlard.

Title **Survey Drawing : Elevations**

Scale	1:50 @ A1	Date	June 2023	Revision
-------	-----------	------	-----------	----------

Drawing No. **22031 - 03**