




Proposed Front (North) Elevation
Scale 1:50 @ A1

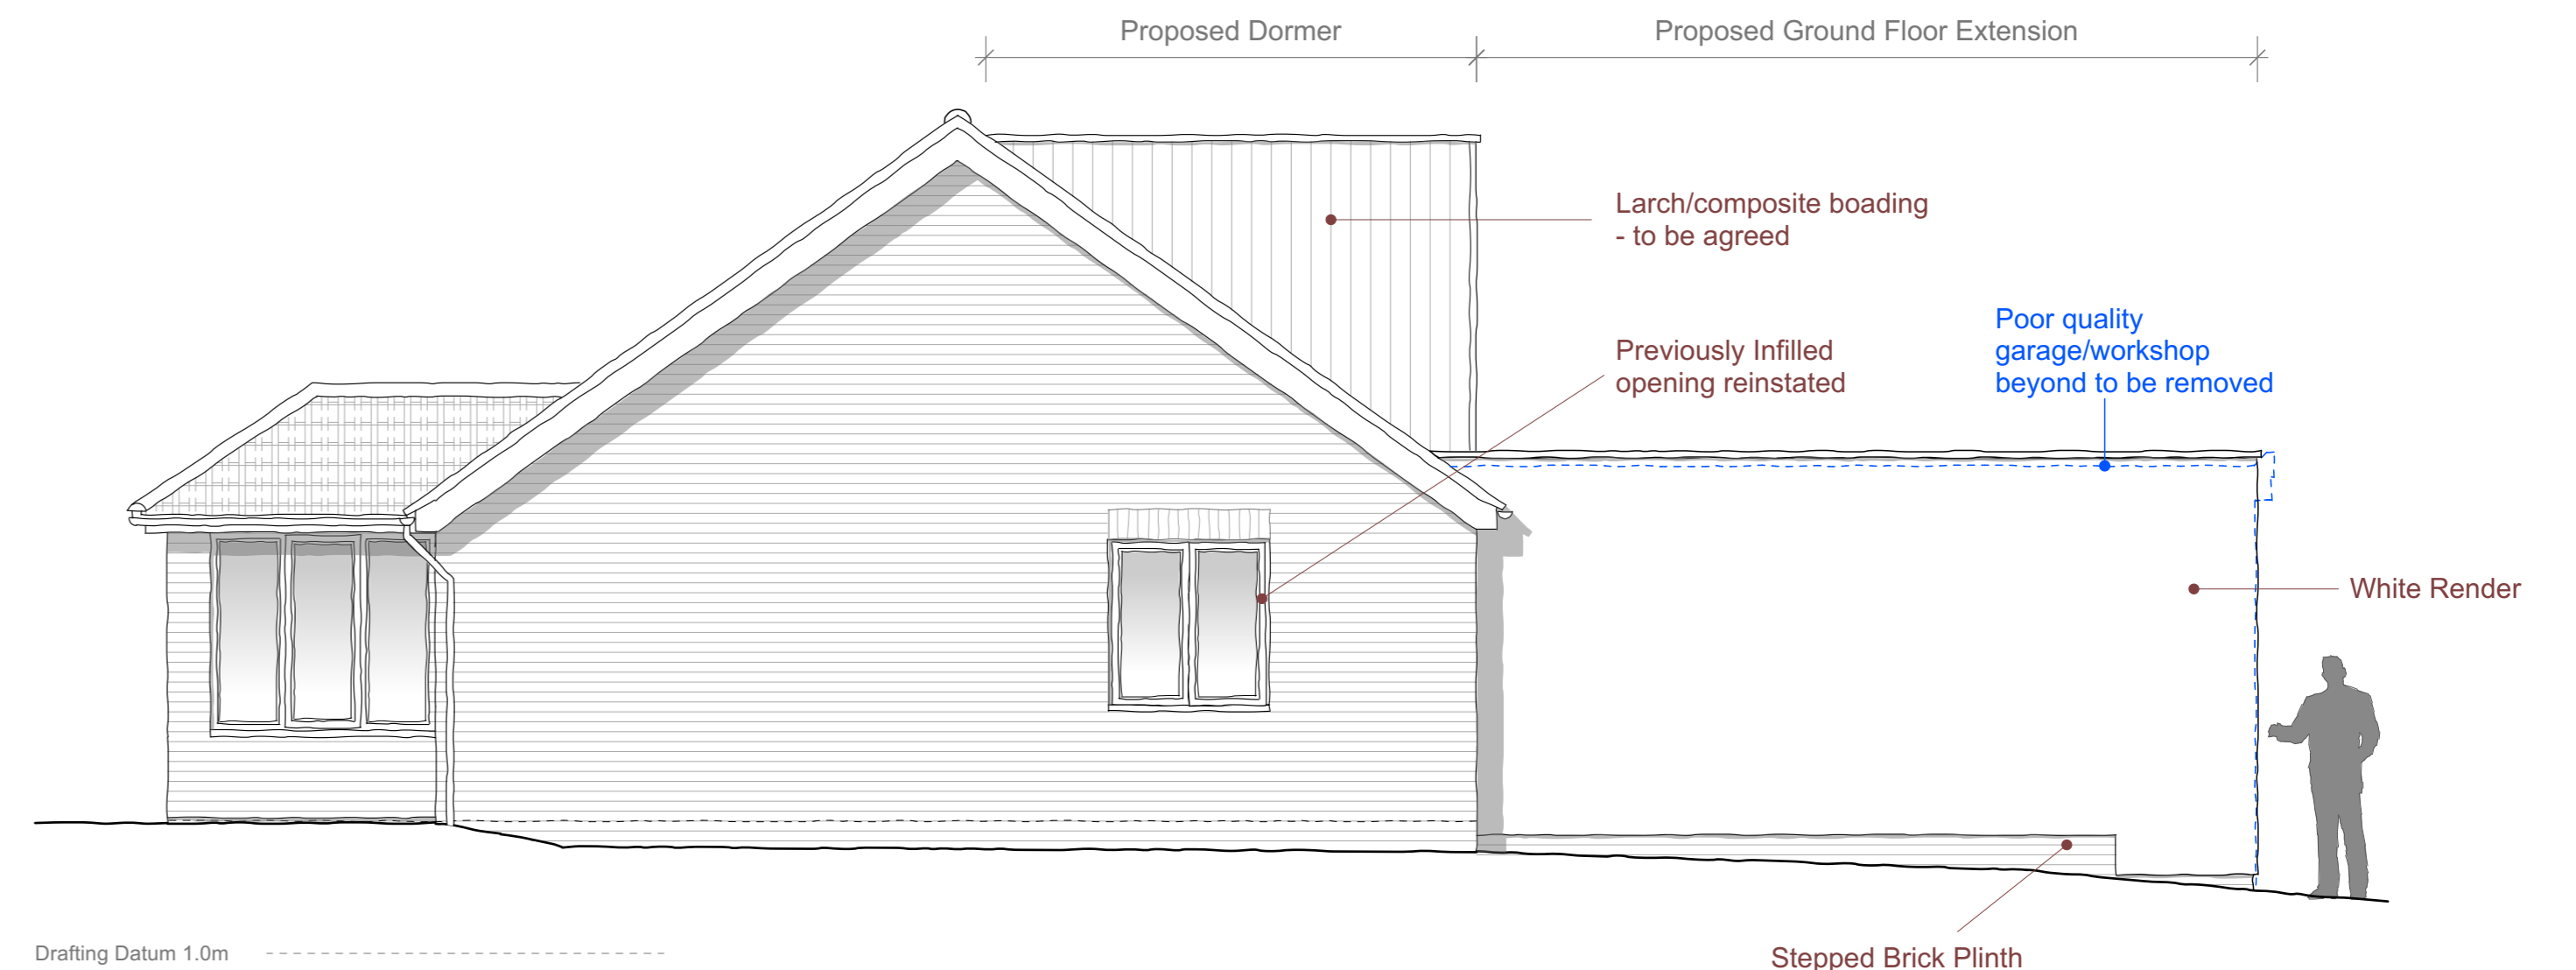

Proposed Side (West) Elevation
Scale 1:50 @ A1

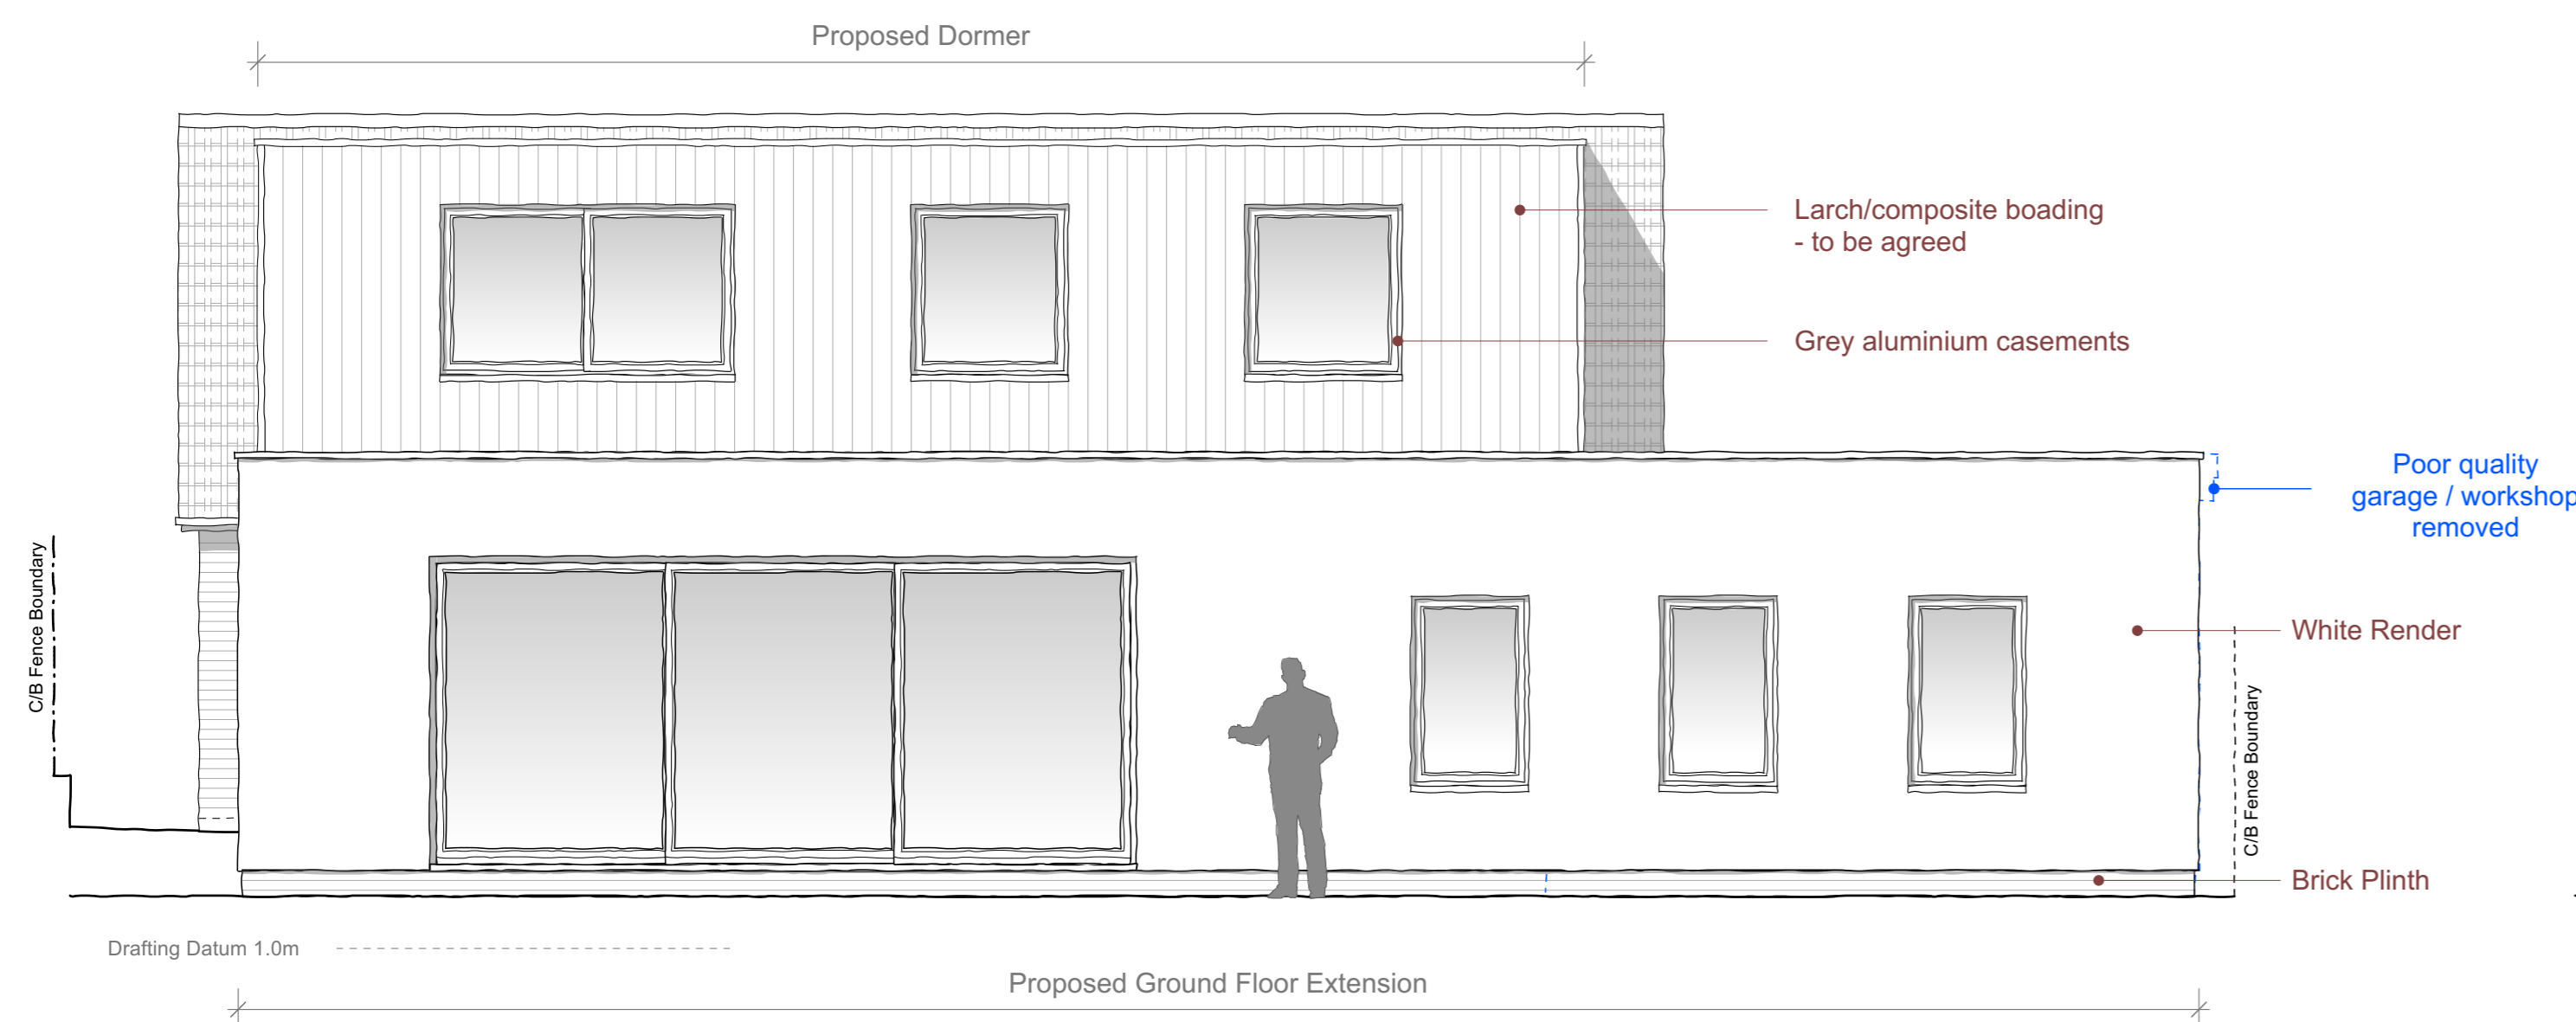

Proposed Rear (South) Elevation
Scale 1:50 @ A1

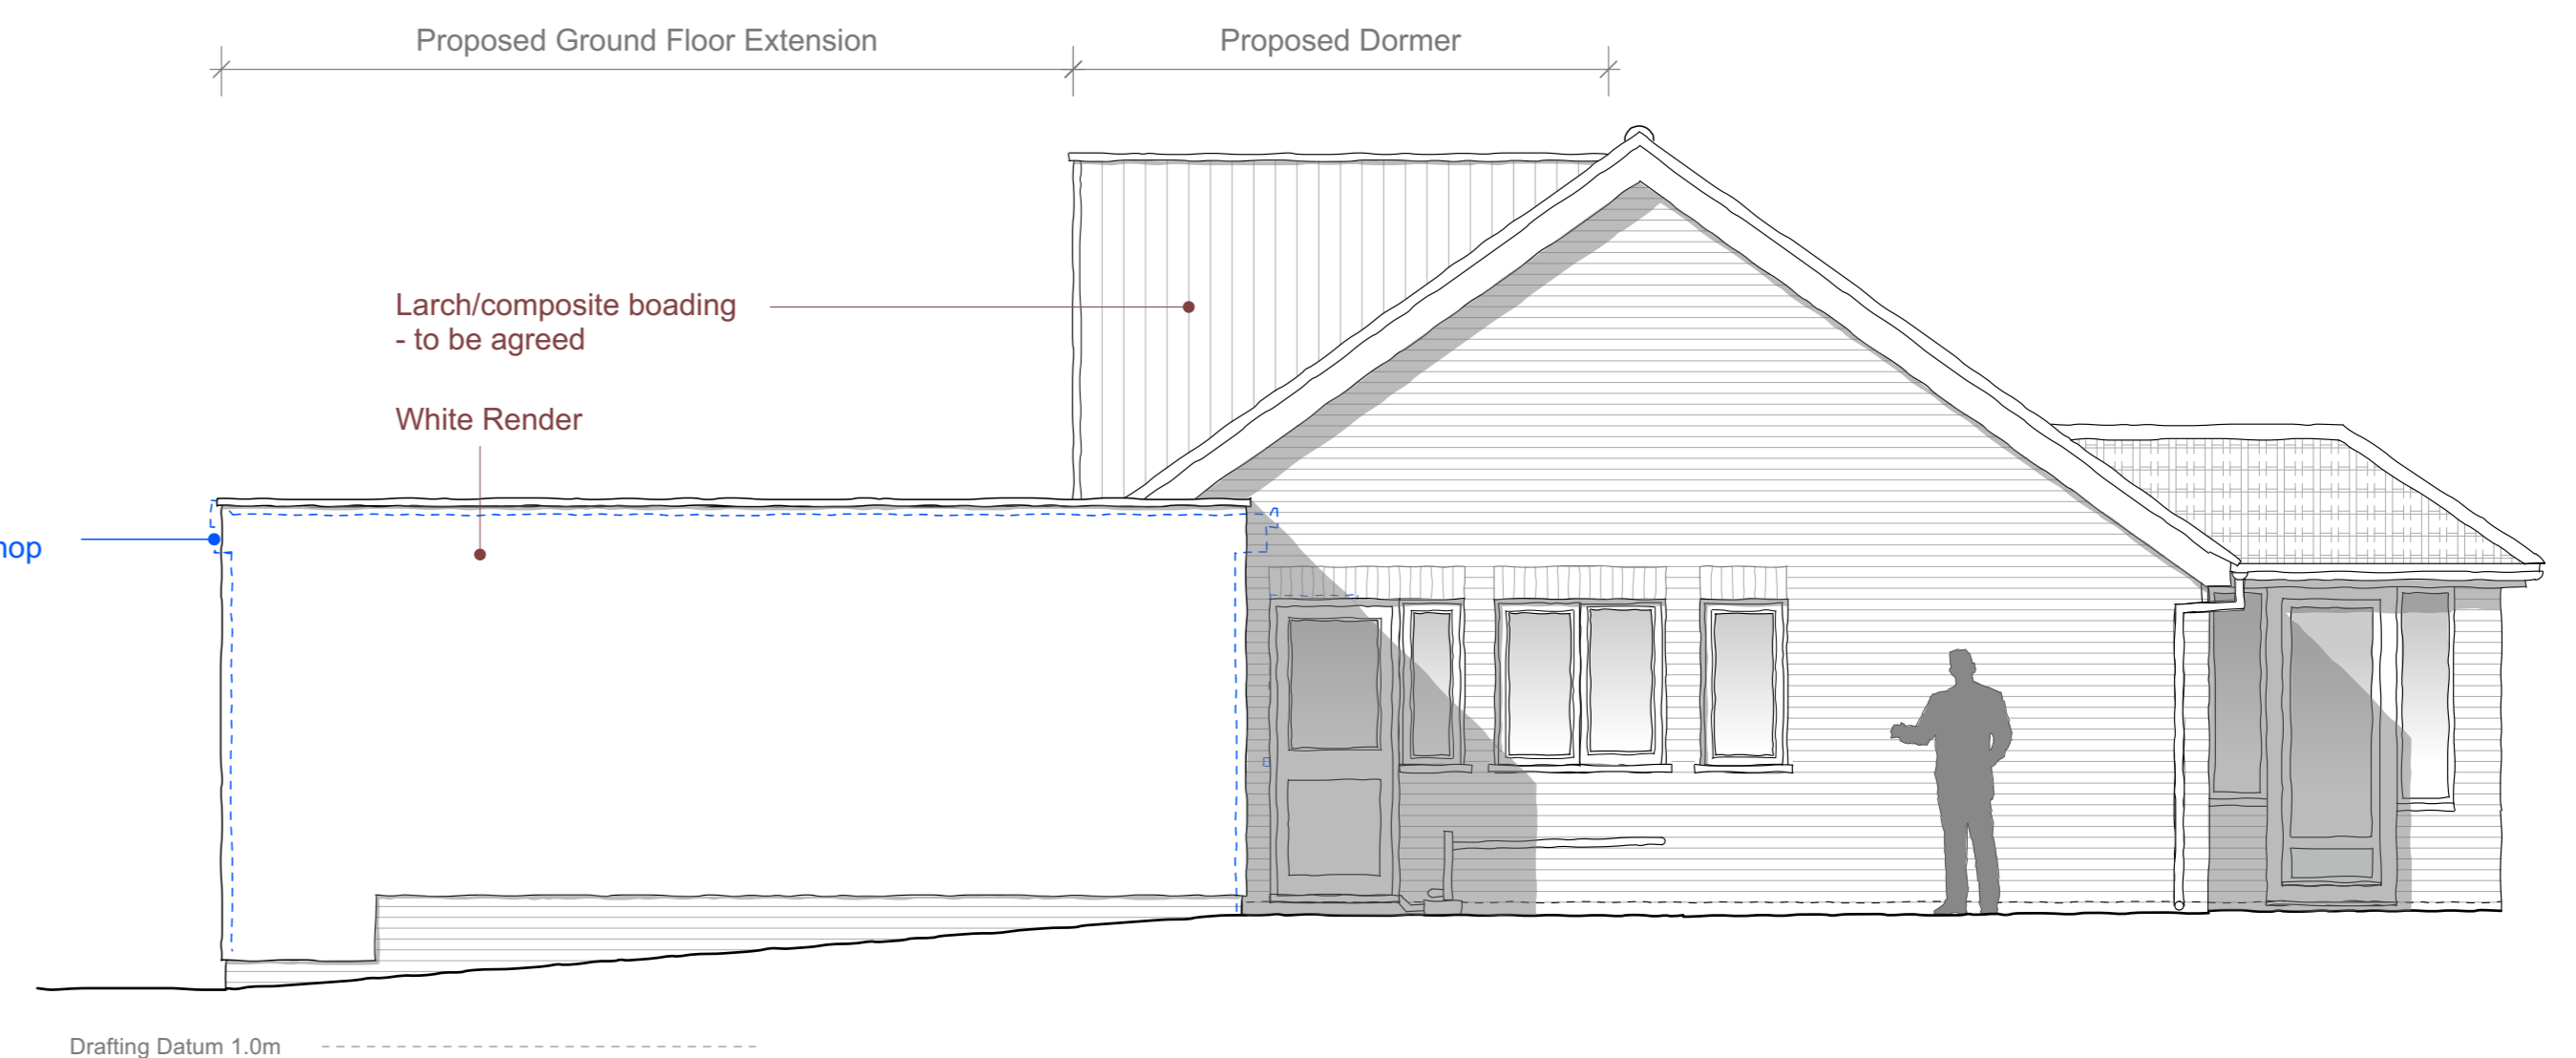

Proposed Side (East) Elevation
Scale 1:50 @ A1

Contractor is responsible for all setting out and must check dimensions on site before work is put in hand. Written dimensions only to be taken, this drawing must not be scaled. JAP Architects to be immediately notified of suspected omissions or discrepancies. ©

Revisions		Revisions
A	Finalised for Planning.	01.08.23

Revisions	

J.A.P. Architects

Market Hill, Clare, Suffolk CO10 8NN

T: 01787 279490
E: enquiries@japarchitects.co.uk
W: www.japarchitects.co.uk



Project	Proposed works at Willow House, Clare for Mr & Mrs Cowlard.		
Title	Proposed Sections & Elevations		
Scale	1 : 50 @ A1	Date	July 2023
Drawing No.	23019 - 05		A