



Notes:

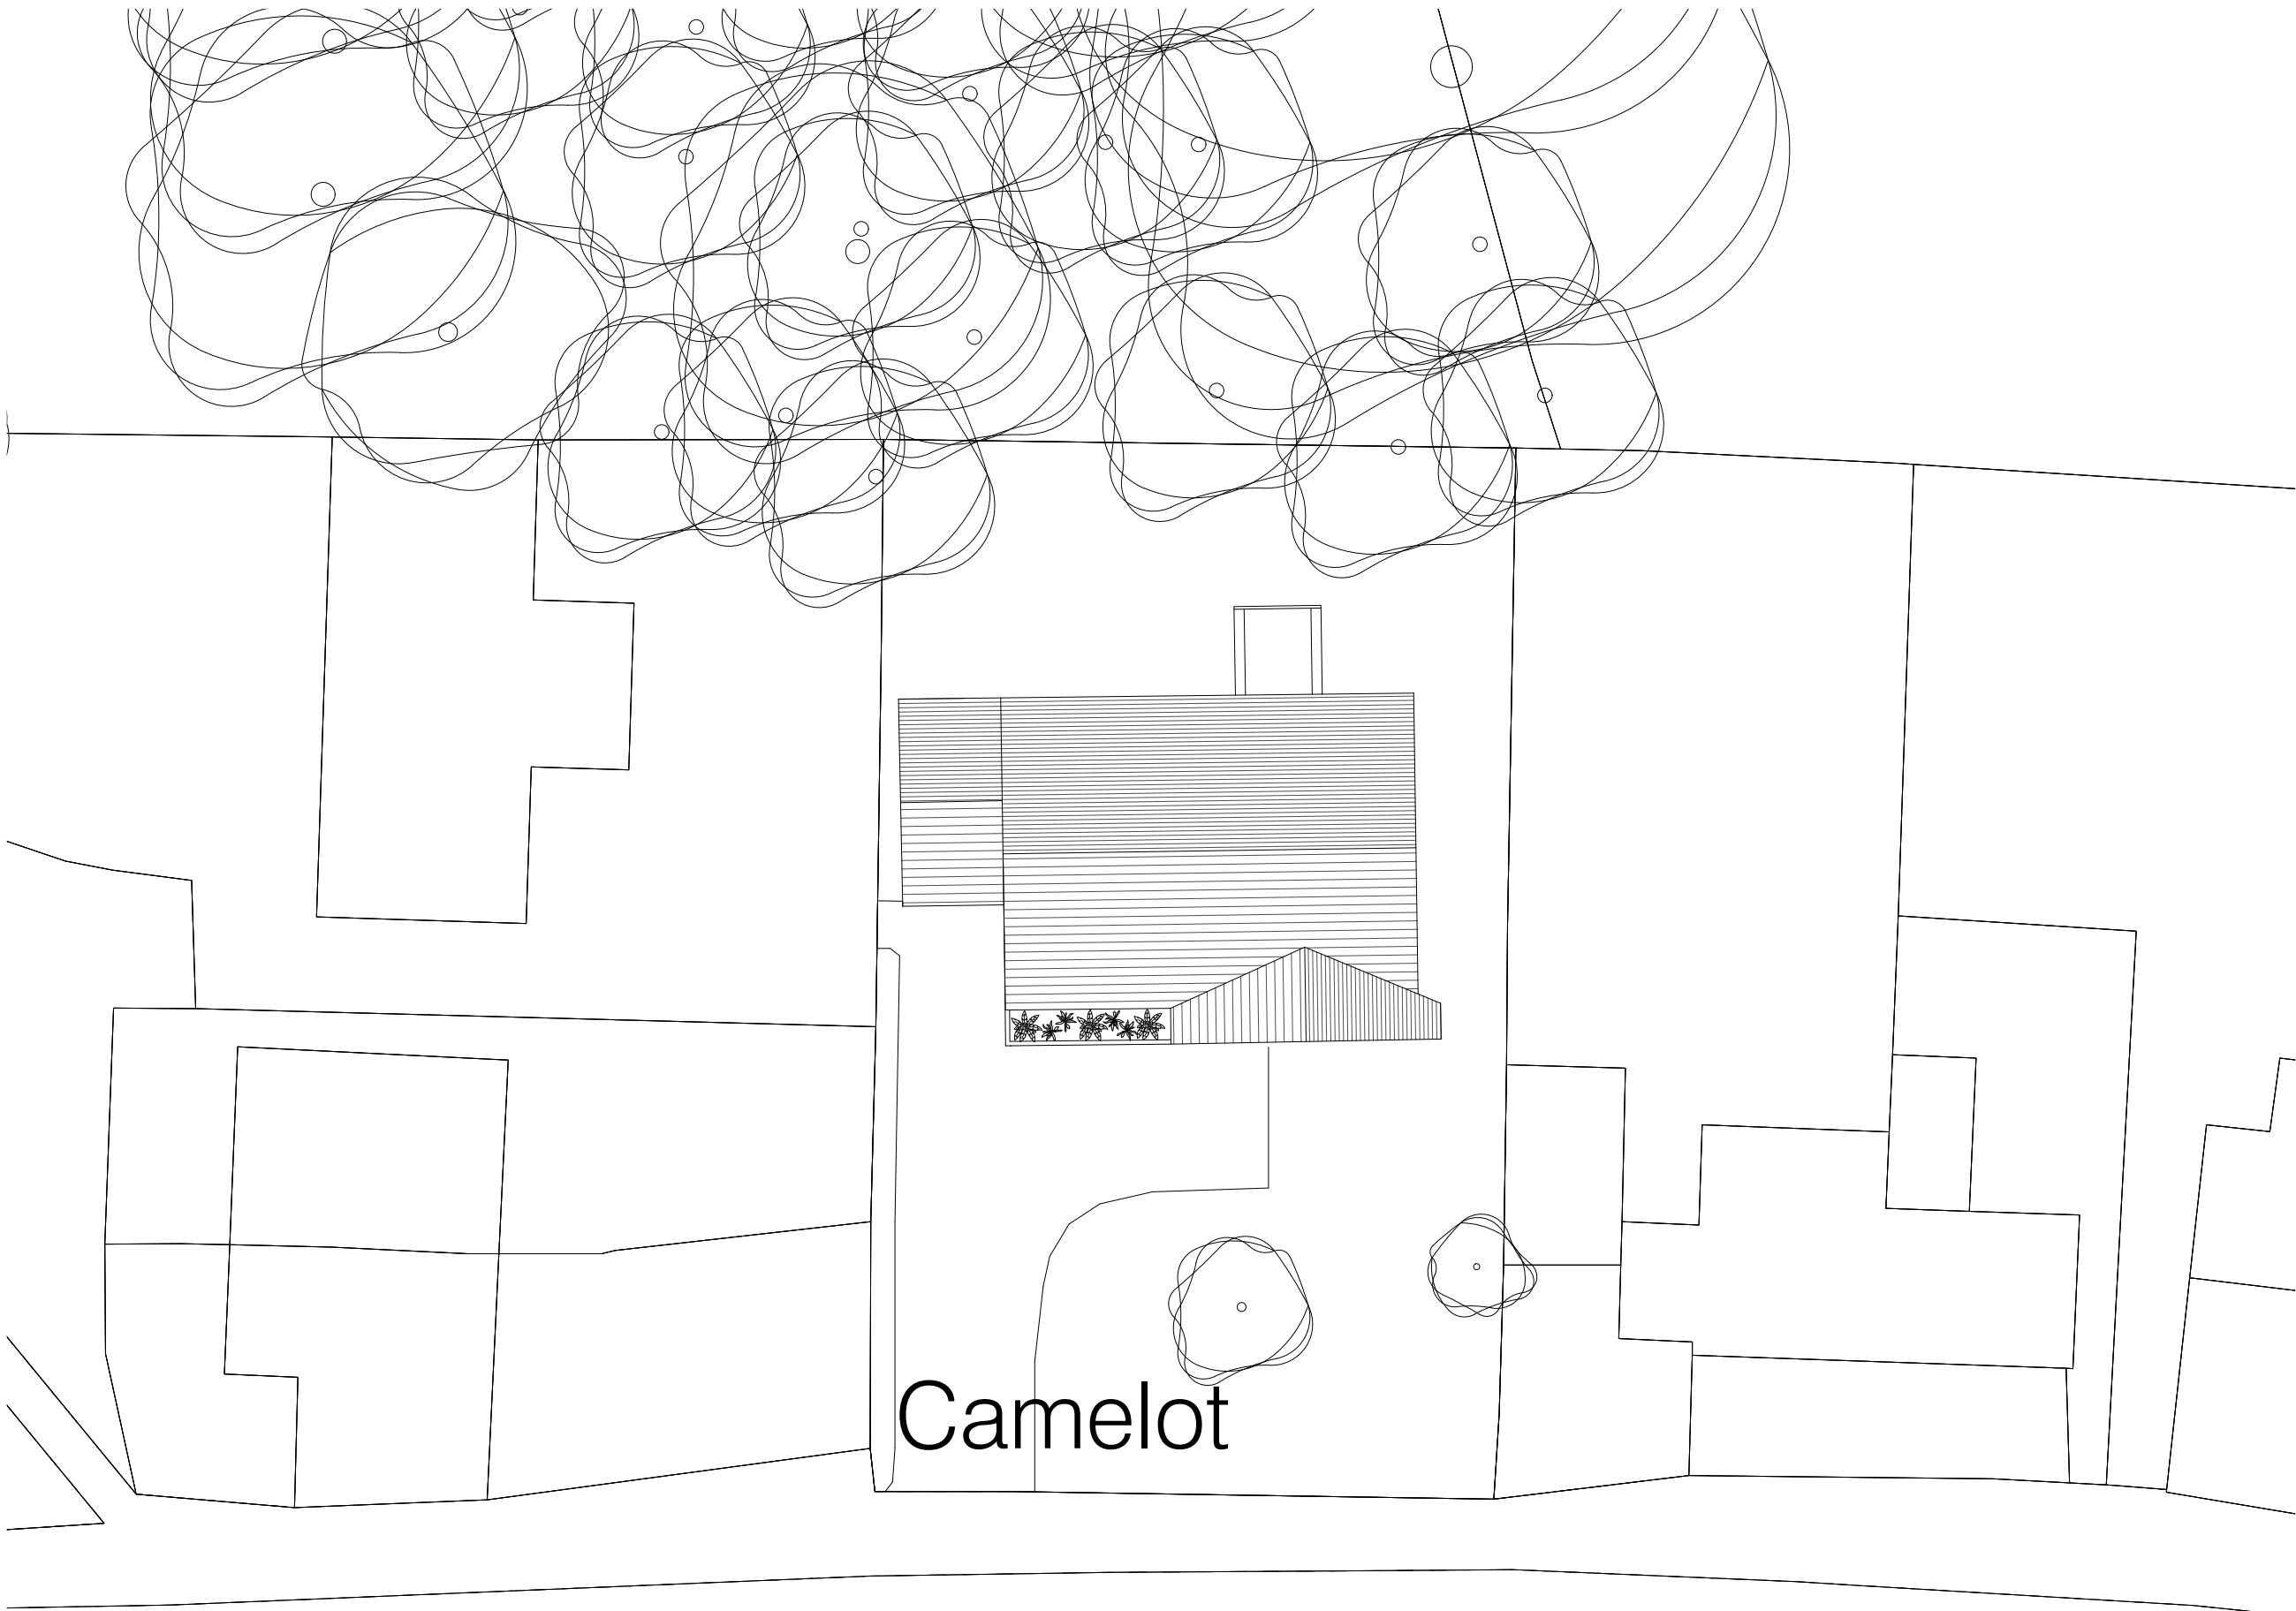

Camelot

Main Street

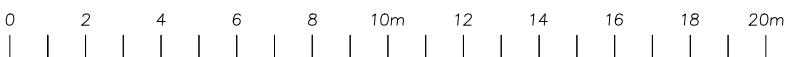

REV:	DESCRIPTION:	BY:	DATE:
STATUS:		FOR PLANNING	



CLIENT: mr + mrs maxwell
 camelot
 main st, tingewick
 mk18 4nl

ARCHITECT: alex maxwell
 56 rushdale road
 sheffield
 architect4

SITE: camelot

TITLE: proposed block plan

SCALE AT A3:	DATE:	DRAWN:	CHECKED:
200	22.08.23	AM	checked
PROJECT NO:	DRAWING NO:	REVISION:	
2301	03-012	A	