

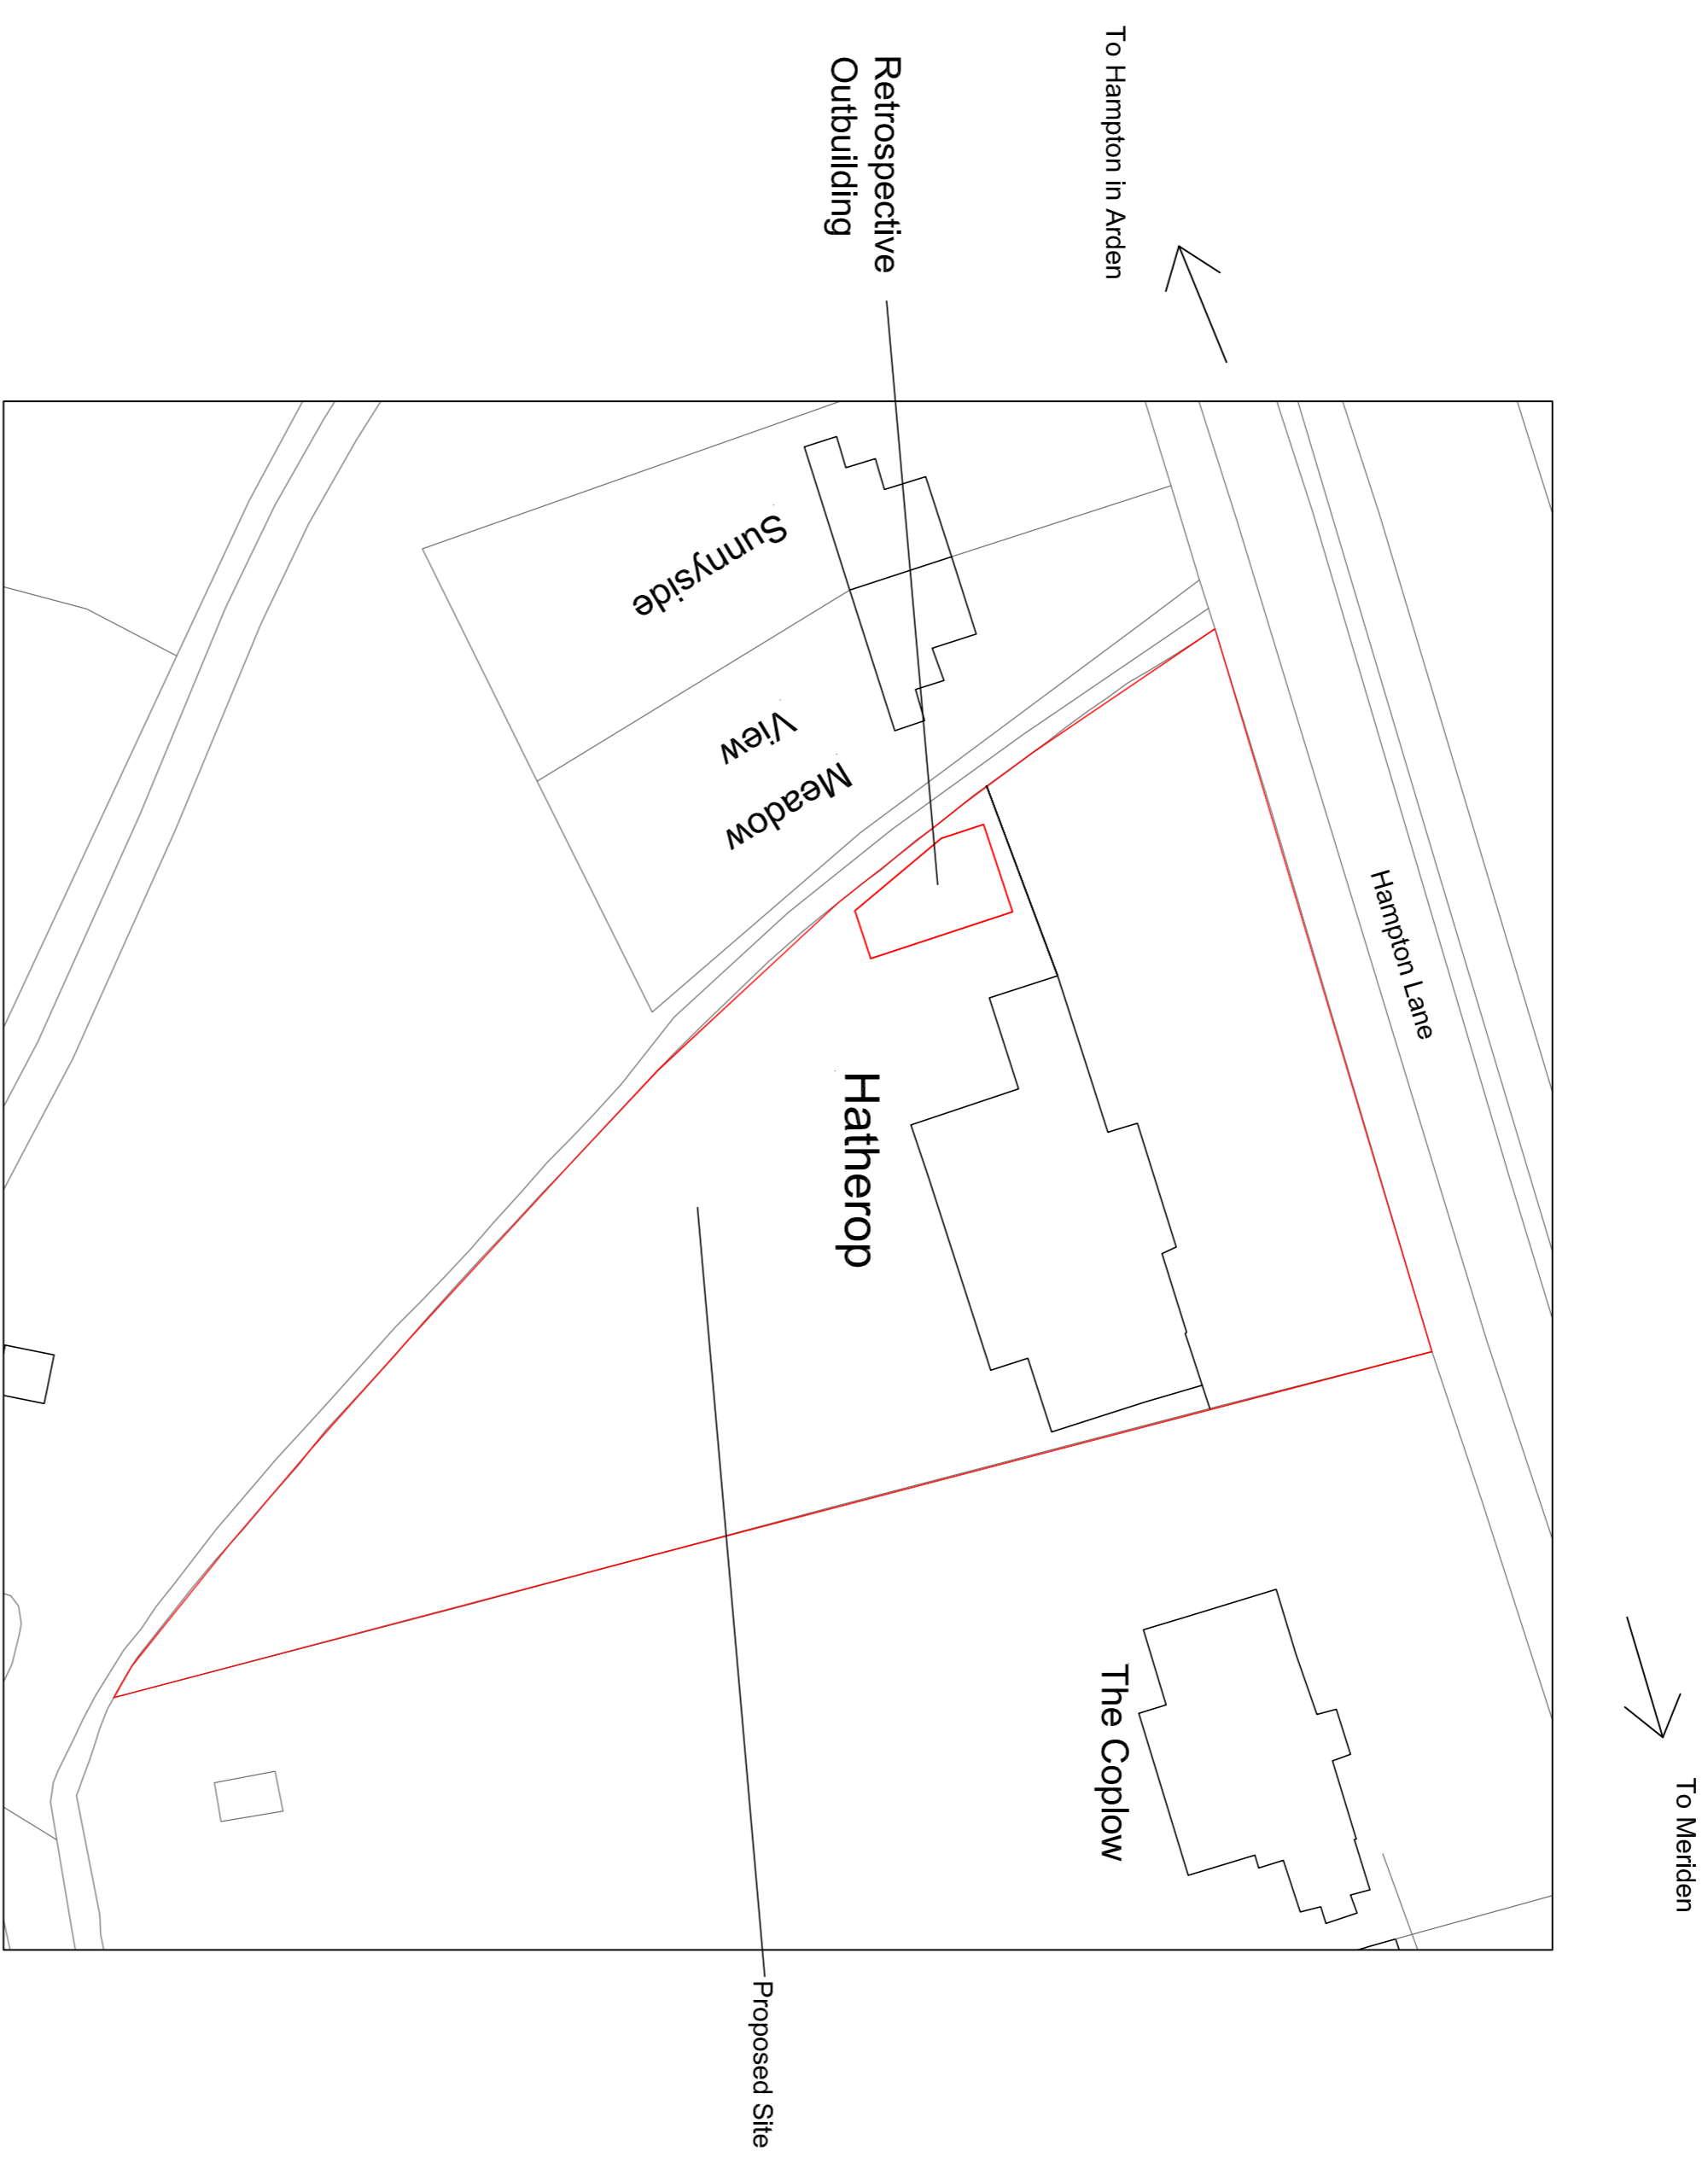
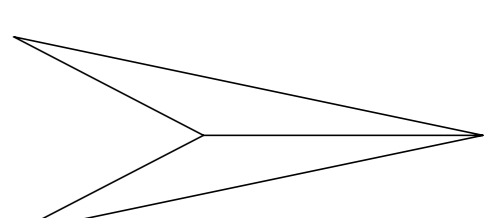



GENERAL NOTES
 DRAWING CAN BE SCALED FOR PLANNING APPLICATION PURPOSES ONLY BUT IF IN ANY DOUBT ABOUT A DIMENSION OR ANY OF THE DRAWING INFORMATION PLEASE ASK CDRB ARCHITECTS LTD IMMEDIATELY.

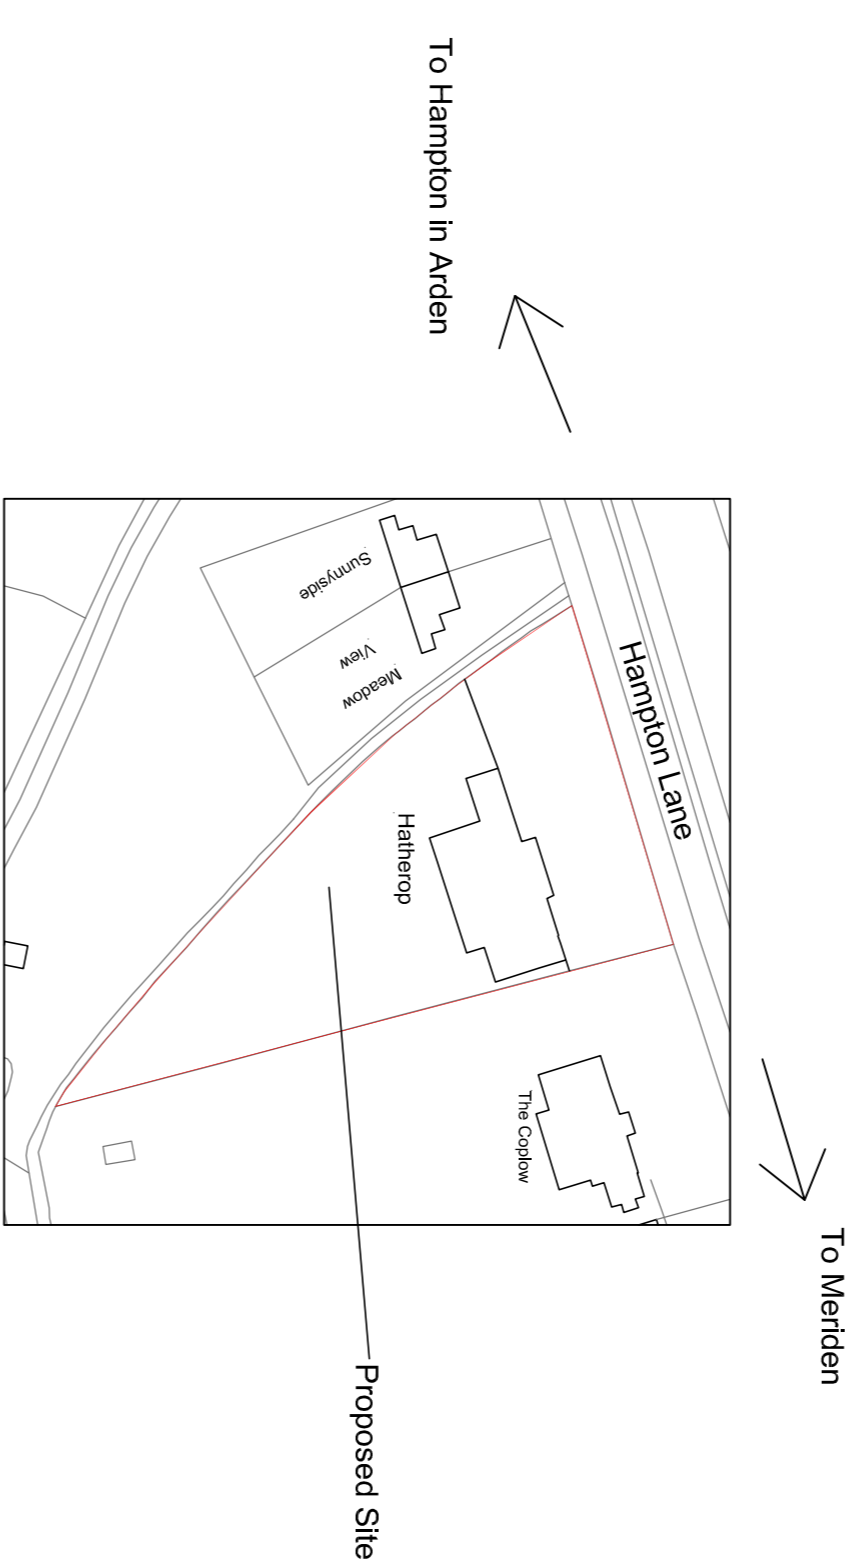


Block Plan
 Scale 1:500 @ A1

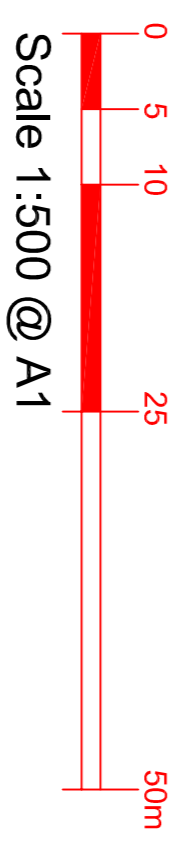

Location Plan
 Scale 1:1250 @ A1

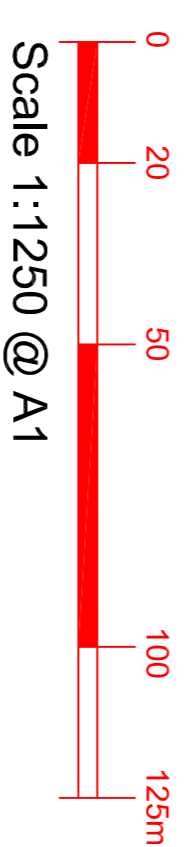

RETROSPECTIVE PLANNING APPLICATION SUBMISSION

client name	by	project
 cdrb architects ltd 9 Millers Court Northampton NN1 1JL		
job title	Single Storey Outbuilding at Hampton Lane, Meriden.	
drawing title	Block Plan and Location Plan	

scale	drawn by	date	checked by
1:500 & 1:1250 @ A1	cr	March 2023	CDRB
job no	drawing no	revision	
12533	AL (P) 00	-	