

© Ordnance Survey, Crown Copyright 2022. All rights reserved. Licence number 100022432


SITE LOCATION PLAN

Scale 1:1250



- NOTES:
1. Use written dimensions only. All dimensions to be checked on site and any discrepancies reported to ACORUS immediately. If in doubt ask.
 2. Where relevant, significant hazards have been identified on the drawing. Hazards which should be obvious to a competent contractor or unforeseeable have not been identified.
 3. This drawing is confidential and remains the exclusive property of ACORUS.
 4. Ordnance Survey Paper Map Copying Licence Number: 100039456.
- © ACORUS Rural Property Services Ltd.

1:1250

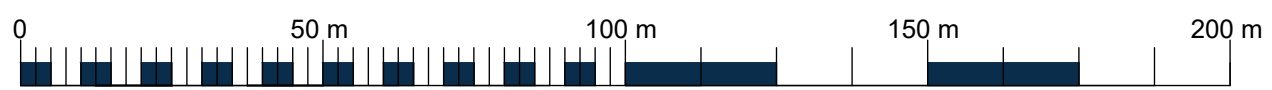

Rev	Date	Description	Dwn	Chk
Rev.	Date.	Amendment.	Drawn.	Checked.

PROJECT
JENNER
 THE ORCHARDS
 EASTCOTE, B92 0HU
 TITLE
SITE LOCATION PLAN

SCALE	DATE	DRAWN BY	CHECKED BY
AS SHOWN @A3	09/22	CARA	SYD
JOB NO. JTO/AA22/0001	DRAWING NO. 100_01	REVISION	



acorus

Planning. Design. Property.

acorus.co.uk

PRELIMINARY