


40 CREYNOLDS LANE,
CHESWICK GREEN, SOLIHULL
B90 4ER

Information is given as a guide only
and its accuracy cannot be guaranteed.

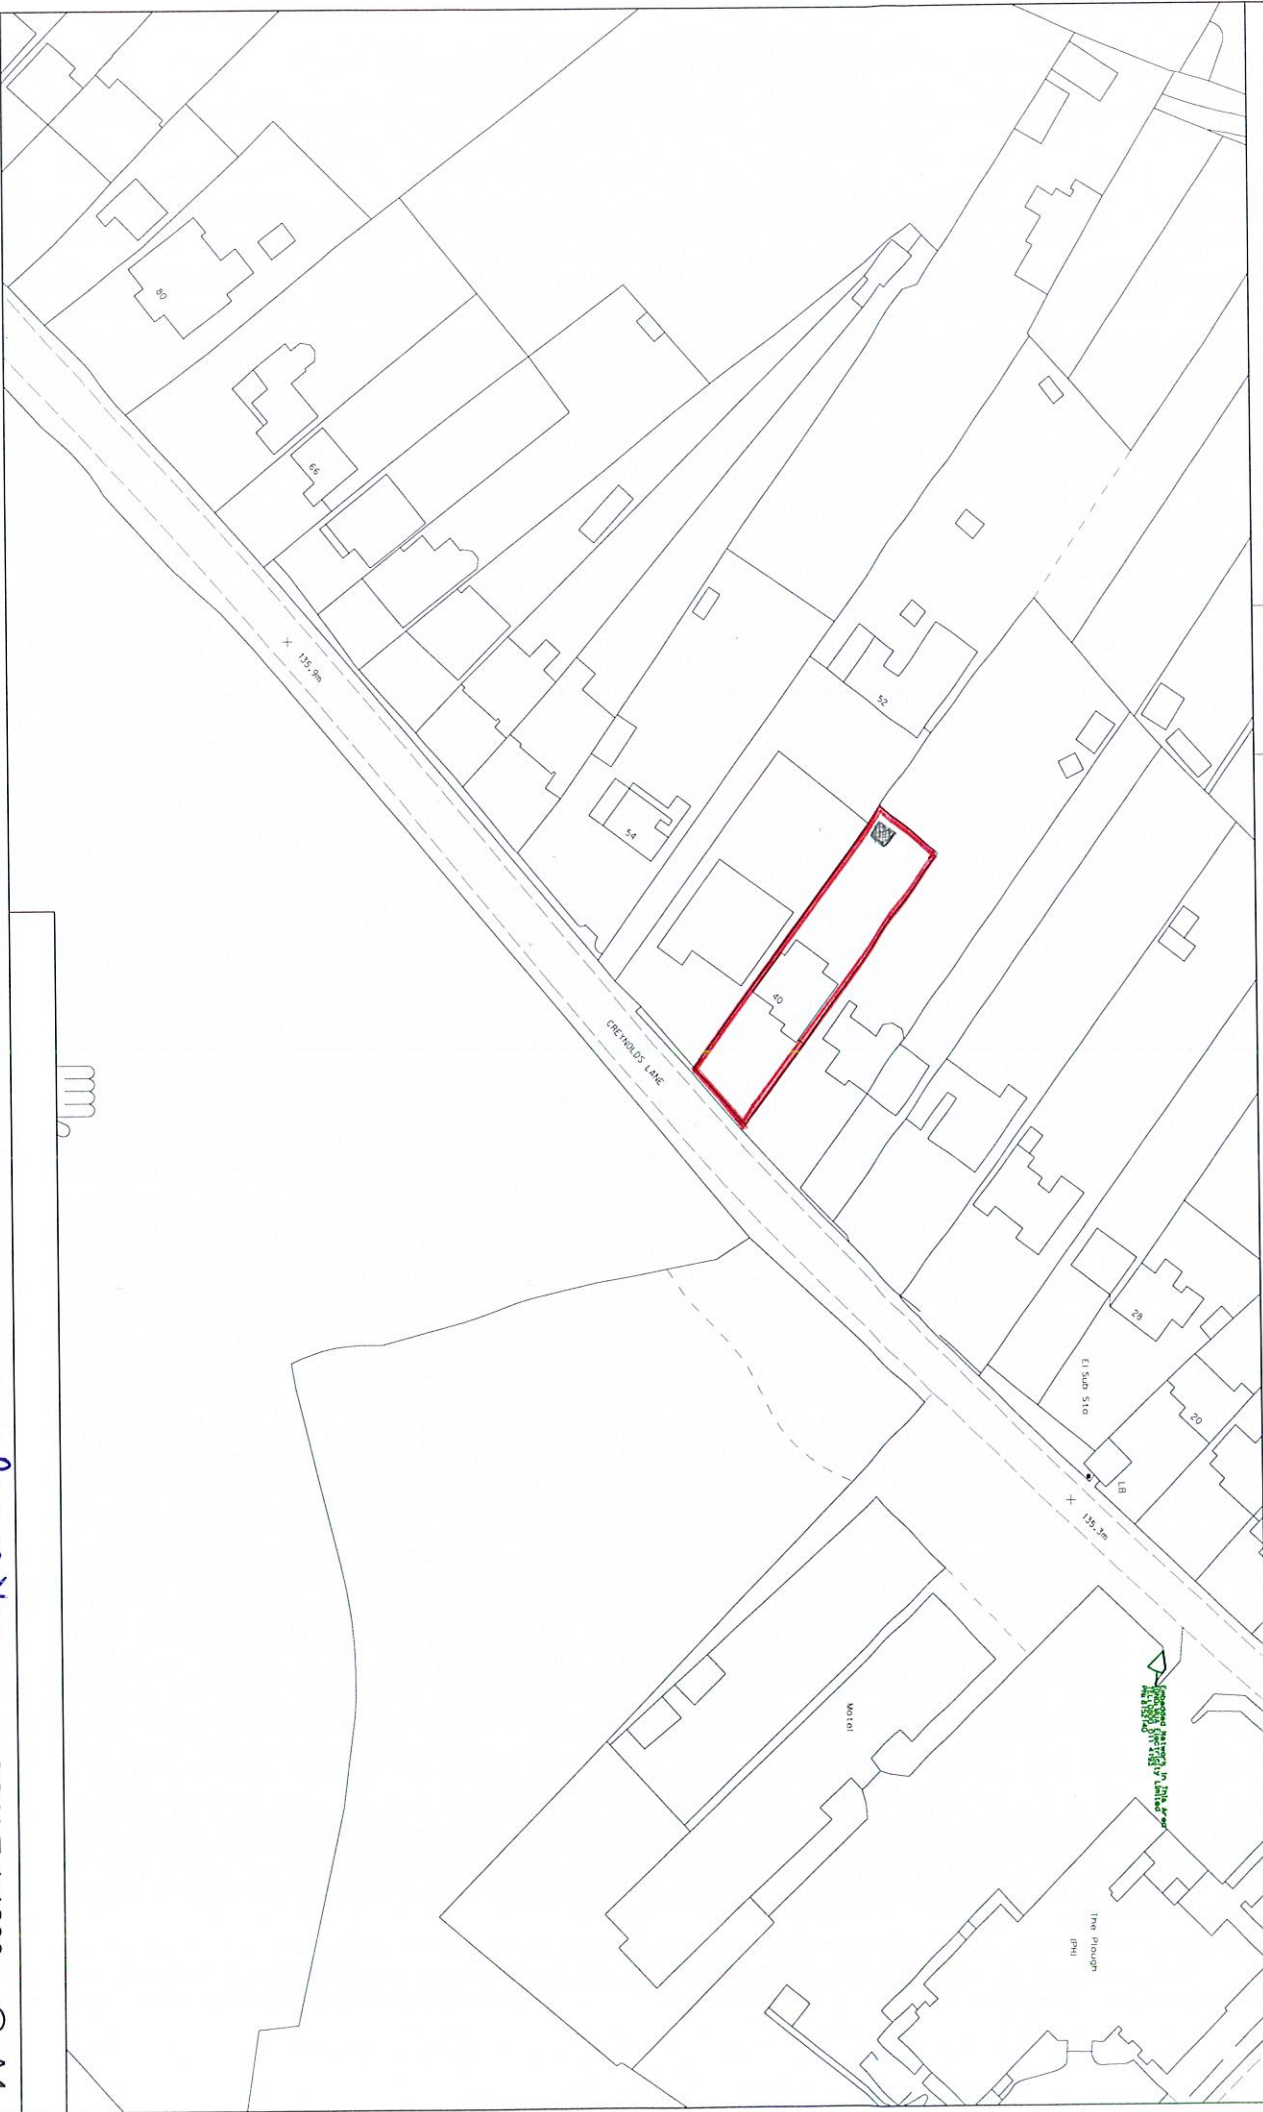

PLOT CENTRE: 413601.408, 276388.718

FOR INTERNAL USE ONLY

DRAWN BY: RICHARD YATES

SCALE 1:1200

@ A4