


EXISTING SECTION 1:50

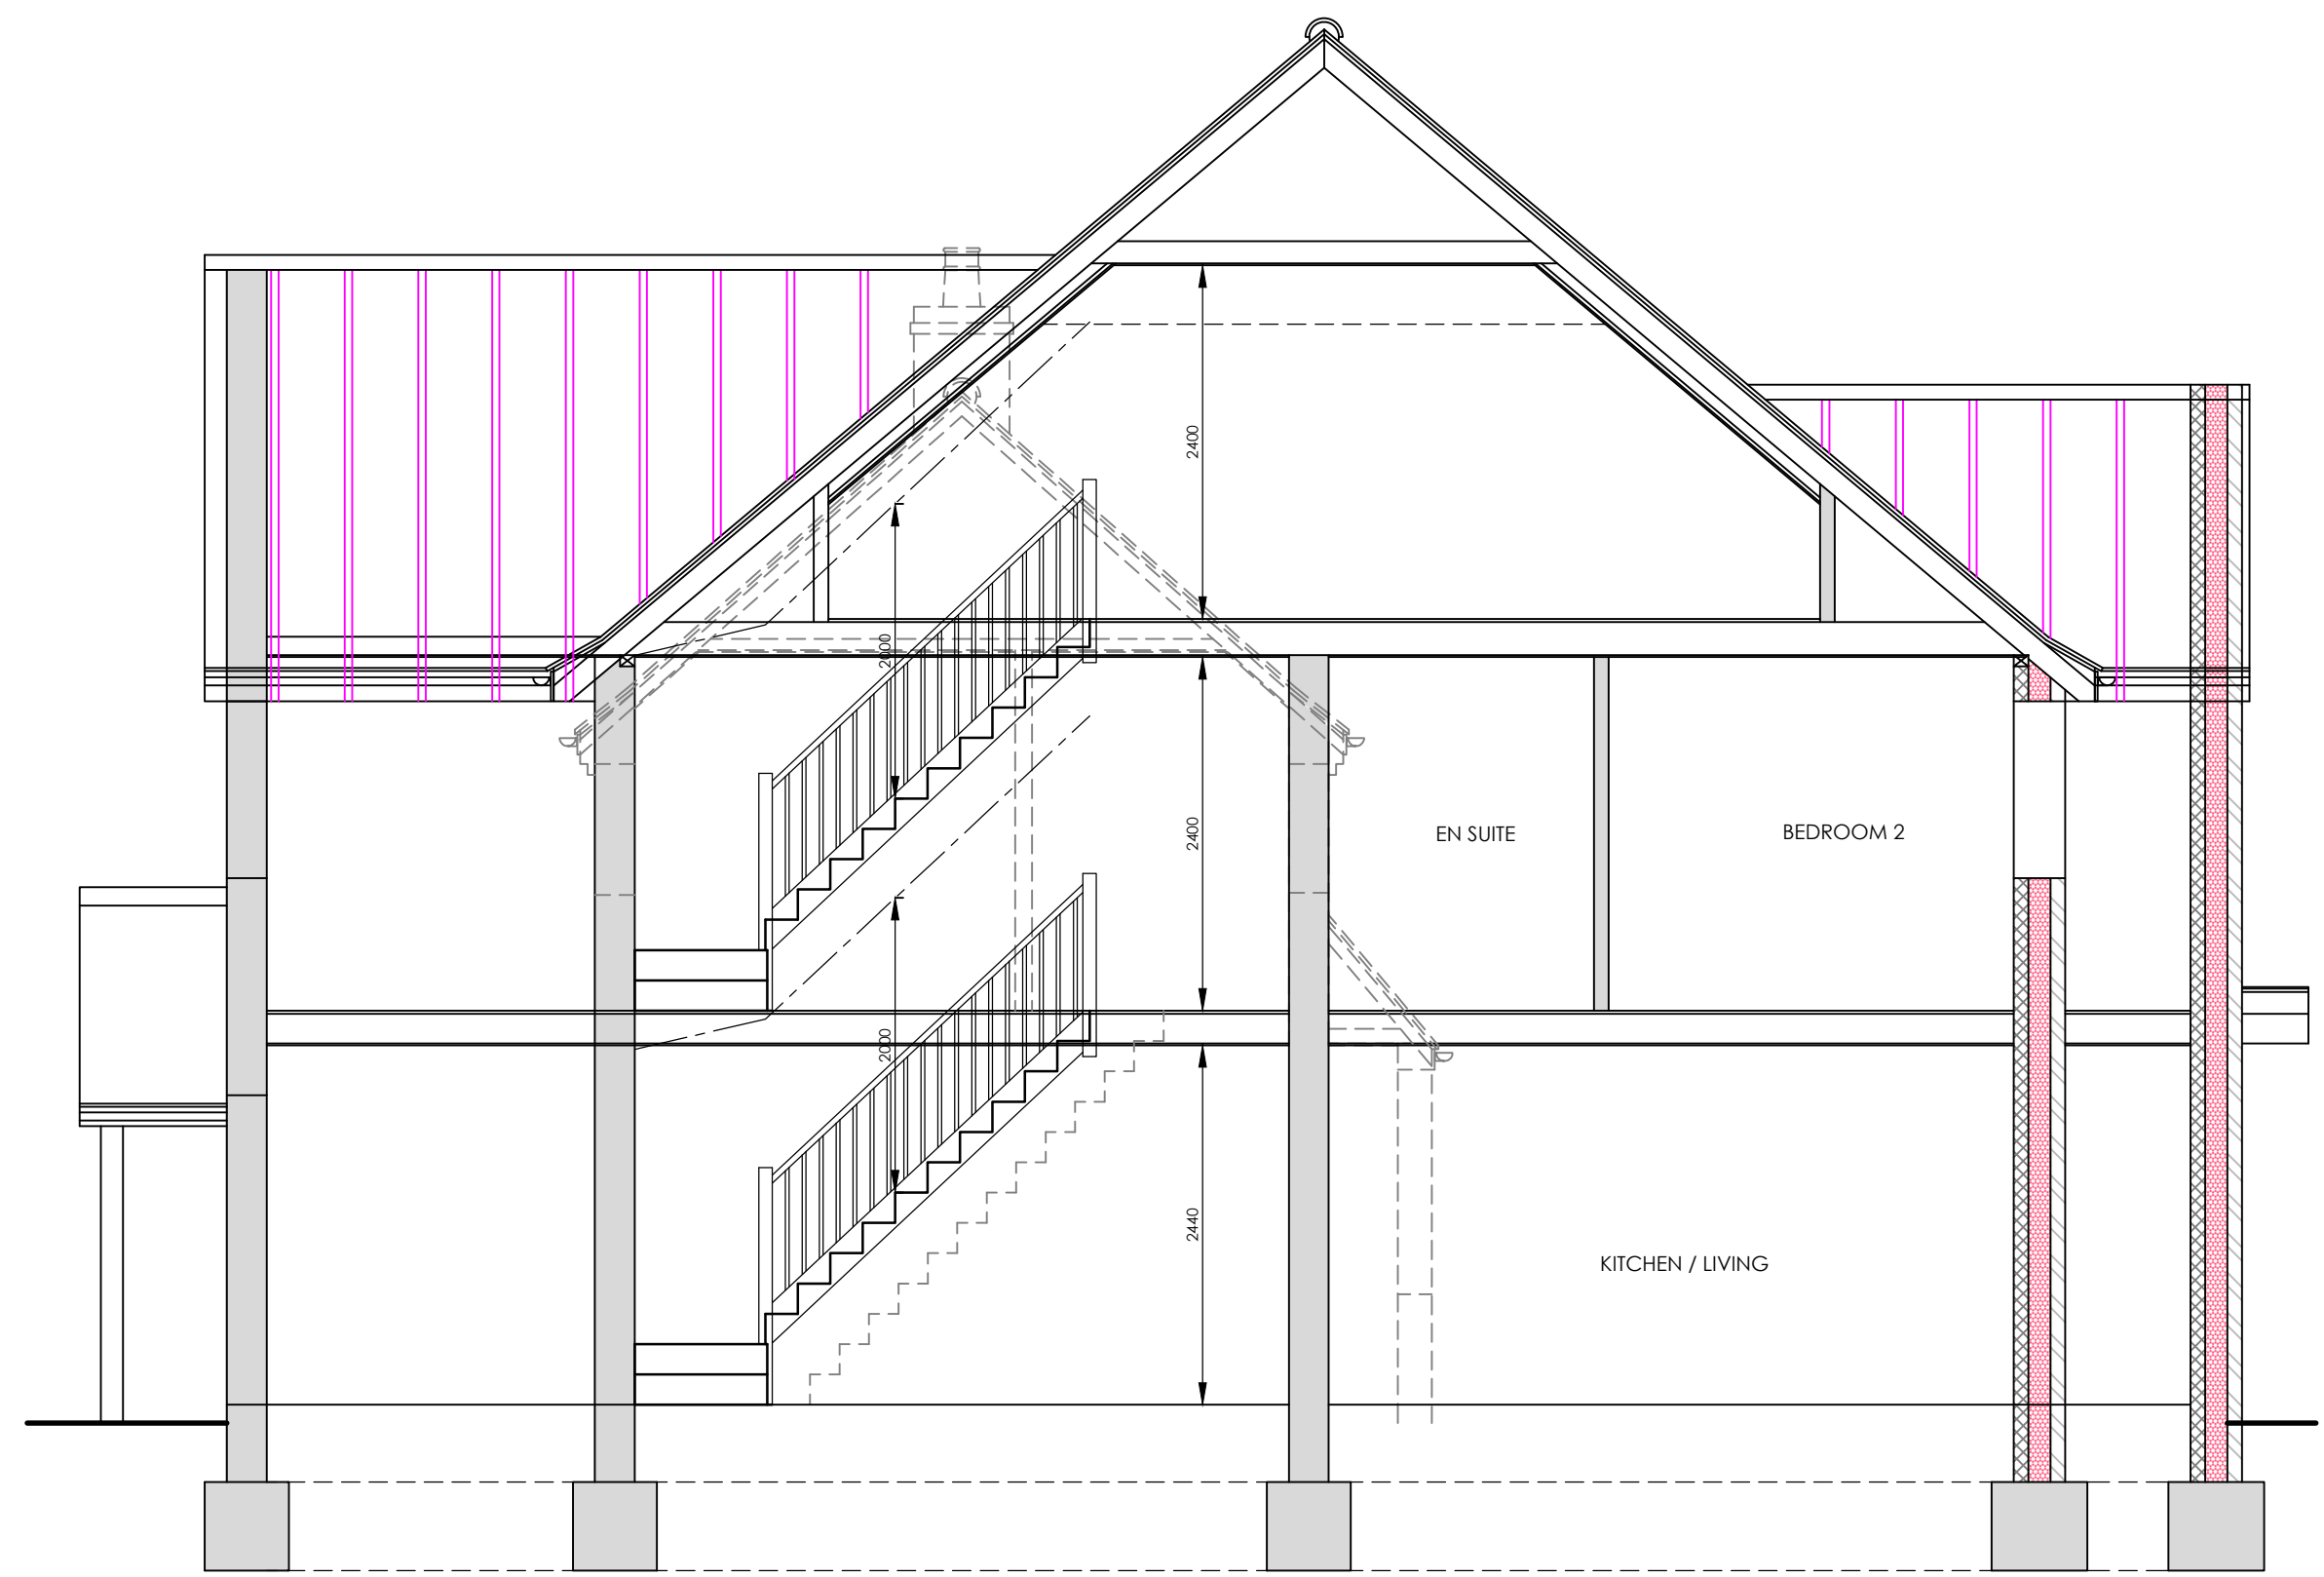

PROPOSED SECTION 1:50

1M 2M 3M 4M 5M 6M 7M 8M 9M	
1M 2M 3M 4M	
REVISION : REV A - 01/03/23 - CLIENT AMENDMENTS REV B - 17/03/23 - CLIENT AMENDMENTS REV C - 23/03/23 - CLIENT AMENDMENTS REV D - 24/03/23 - CLIENT AMENDMENTS REV E - 11/04/23 - CLIENT AMENDMENTS REV F - 21/04/23 - PLANNING SUBMISSION	
DRAWING : EXISTING & PROPOSED SECTIONS	
DATE : NOV 22	PROJECT : PROPOSED EXTENSIONS & ALTERATIONS
SCALE @ A1 : 1:50	CLIENT : MR & MRS SADLER
DRAWING No. 22-137.6	SITE ADDRESS : 14 DIDDINGTON LANE HAMPTON IN ARDEN SOLIHULL B92 0BZ
<small> ALL DIMENSIONS TO BE CHECKED ON SITE FROM TO CORNER/CLASH POINT TO BE CHECKED FOR PLANNING PURPOSES ONLY ANY DEVIATIONS FROM PLANS OR STRUCTURAL ALTERATIONS ARE TO BE NOTICED IMMEDIATELY FOR WELL BE CHECKED OUT AT THE CLOSE END ANY BUILDING WORKS TO BE CARRIED OUT BEFORE ANY NECESSARY LOCAL AUTHORITY APPROVALS HAVE BEEN OBTAINED AND AT CLIENTS OWN RISK THE DRAWING REMAINS THE COPYRIGHT OF THE ART OF BUILDING LTD AND WILL NOT BE REPRODUCED OR BUILT WITHOUT THEIR CONSENT THE DRAWING REMAINS THE PROPERTY OF THE ART OF BUILDING LTD AND WILL NOT BE LOANED, REPRODUCED, COPIED, EITHER WHOLLY OR IN PART, FOR ANY OTHER PROJECT ANY REVISED DRAWINGS OR ADDITIONAL STRUCTURAL DESIGN REQUESTED AFTER AGREED DESIGN OR LOCAL AUTHORITY APPROVALS HAVE BEEN OBTAINED WILL BEAN ADDITIONAL COST TO THE CLIENT </small>	
DRAWING SIGNED AND APPROVED BY:	
PRINT NAME :	SIGNATURE : DATE :
t: +44 (0)1509 891105 e: info@theartofbuilding.co.uk w: theartofbuilding.co.uk	45, maplewell road woodhouse eaves leicestershire, le12 8rg