

Contractors and subcontractors must check and agree all dimensions before preparing shop drawings or commencing work on site. Written dimensions only are to be used from this drawing - if any doubts exist ask for clarification.

This drawing and the copyrights and patents therein are the property of and may not be used or reproduced without prior written consent.

NOTES


REVISIONS	

Project  
**PROPOSED KITCHEN EXTENSION**


Location  
**298 NORTON LANE  
EARLSWOOD B94 5LP**

Title  
**SIDE ELEVATIONS**


Date: <b>MAY 23</b>	Drawn:	Checked:
Scale(s) <b>1:50</b>		
Drwg. no. <b>123</b>	<b>02</b>	

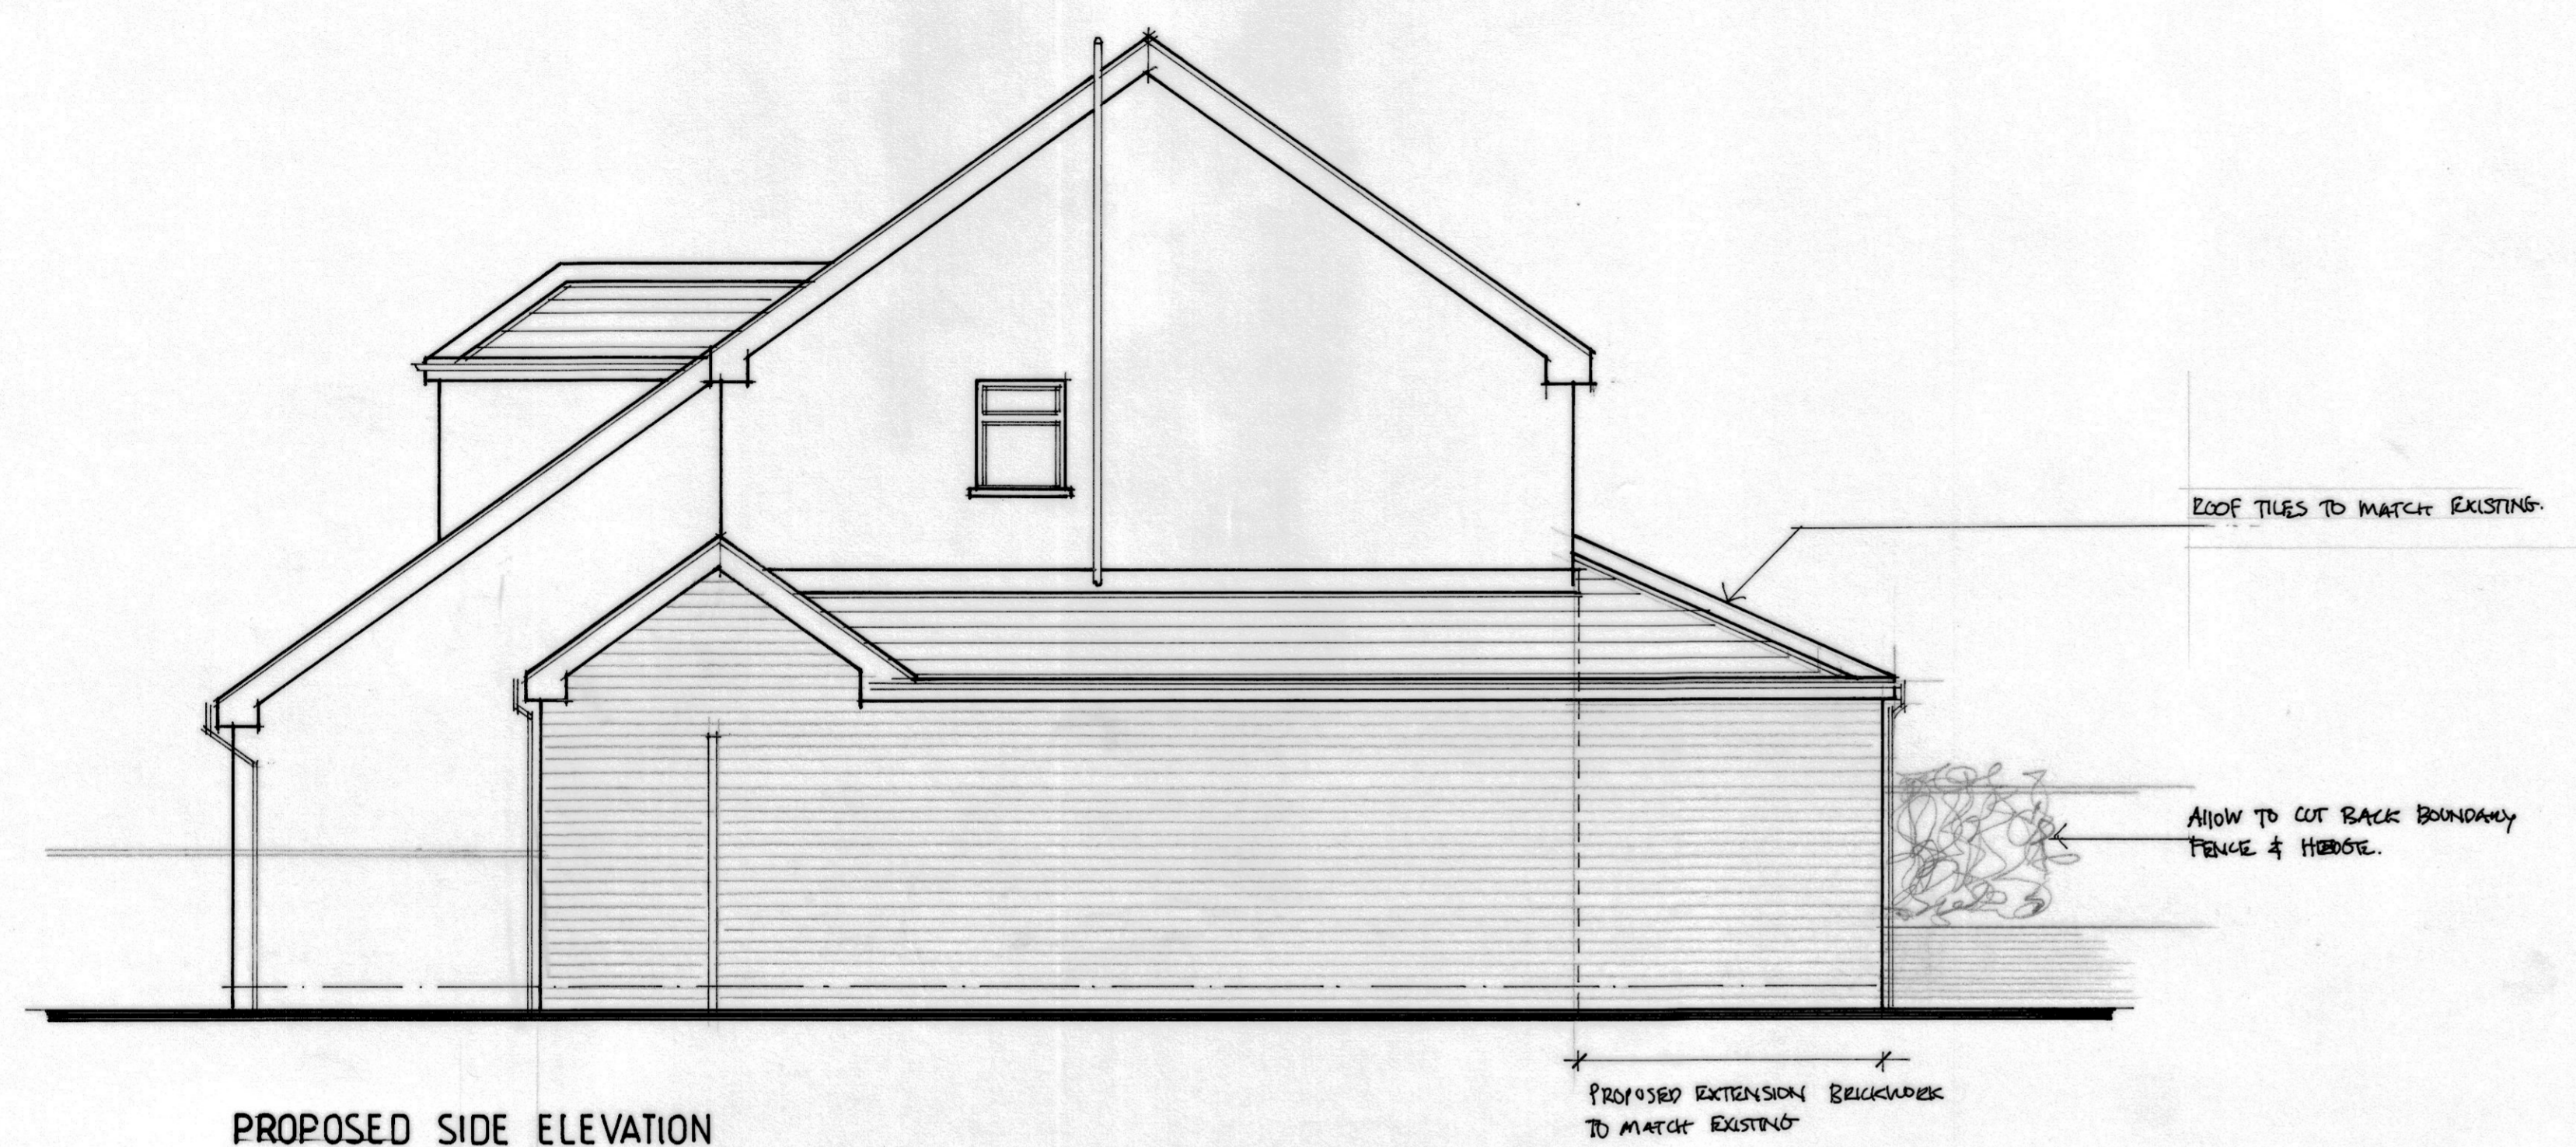

PROPOSED SIDE ELEVATION

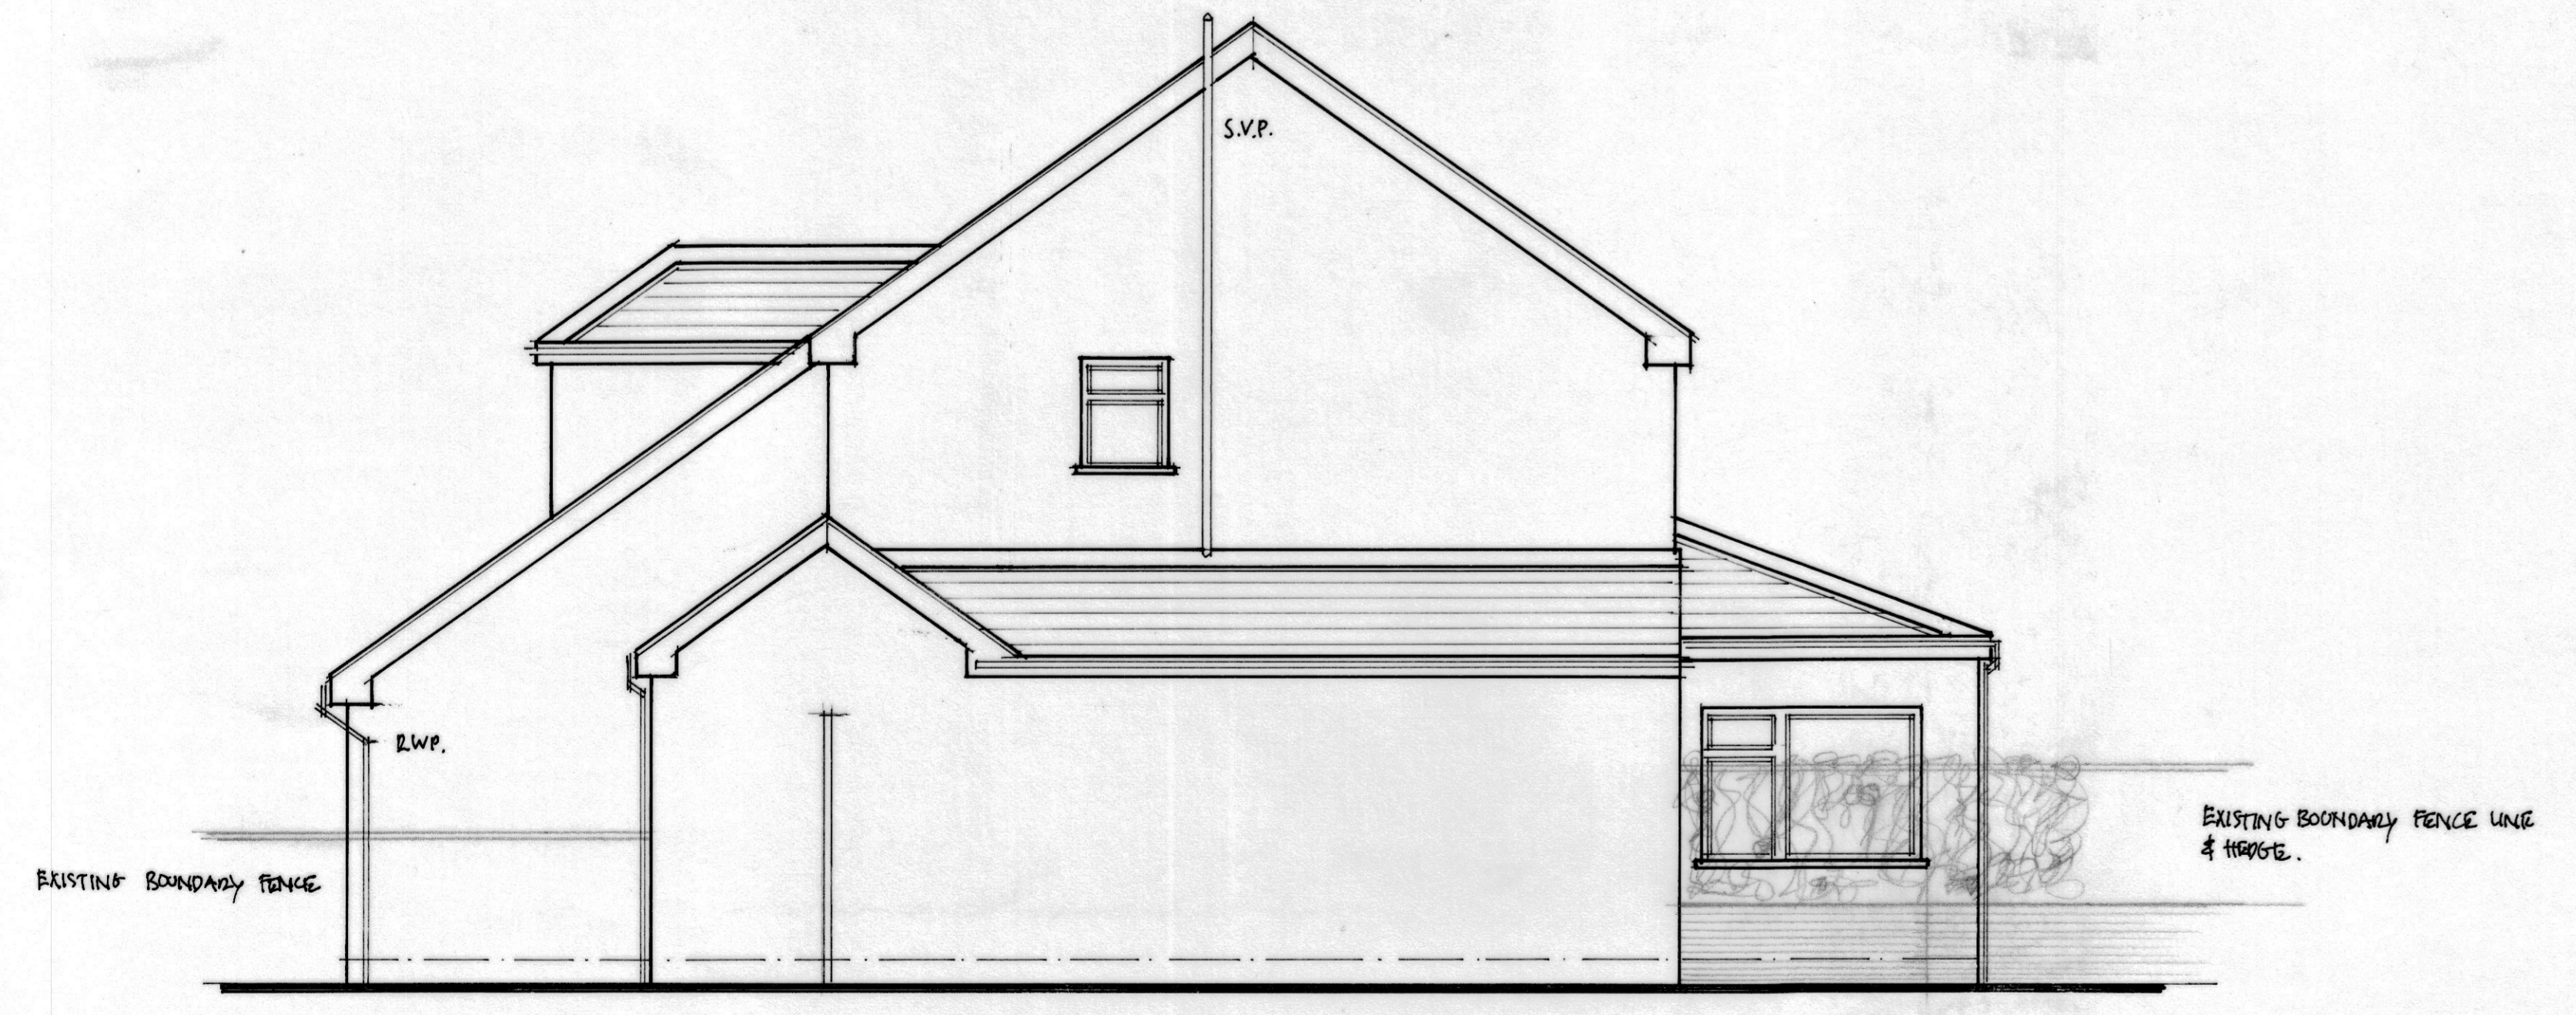

EXISTING SIDE ELEVATION

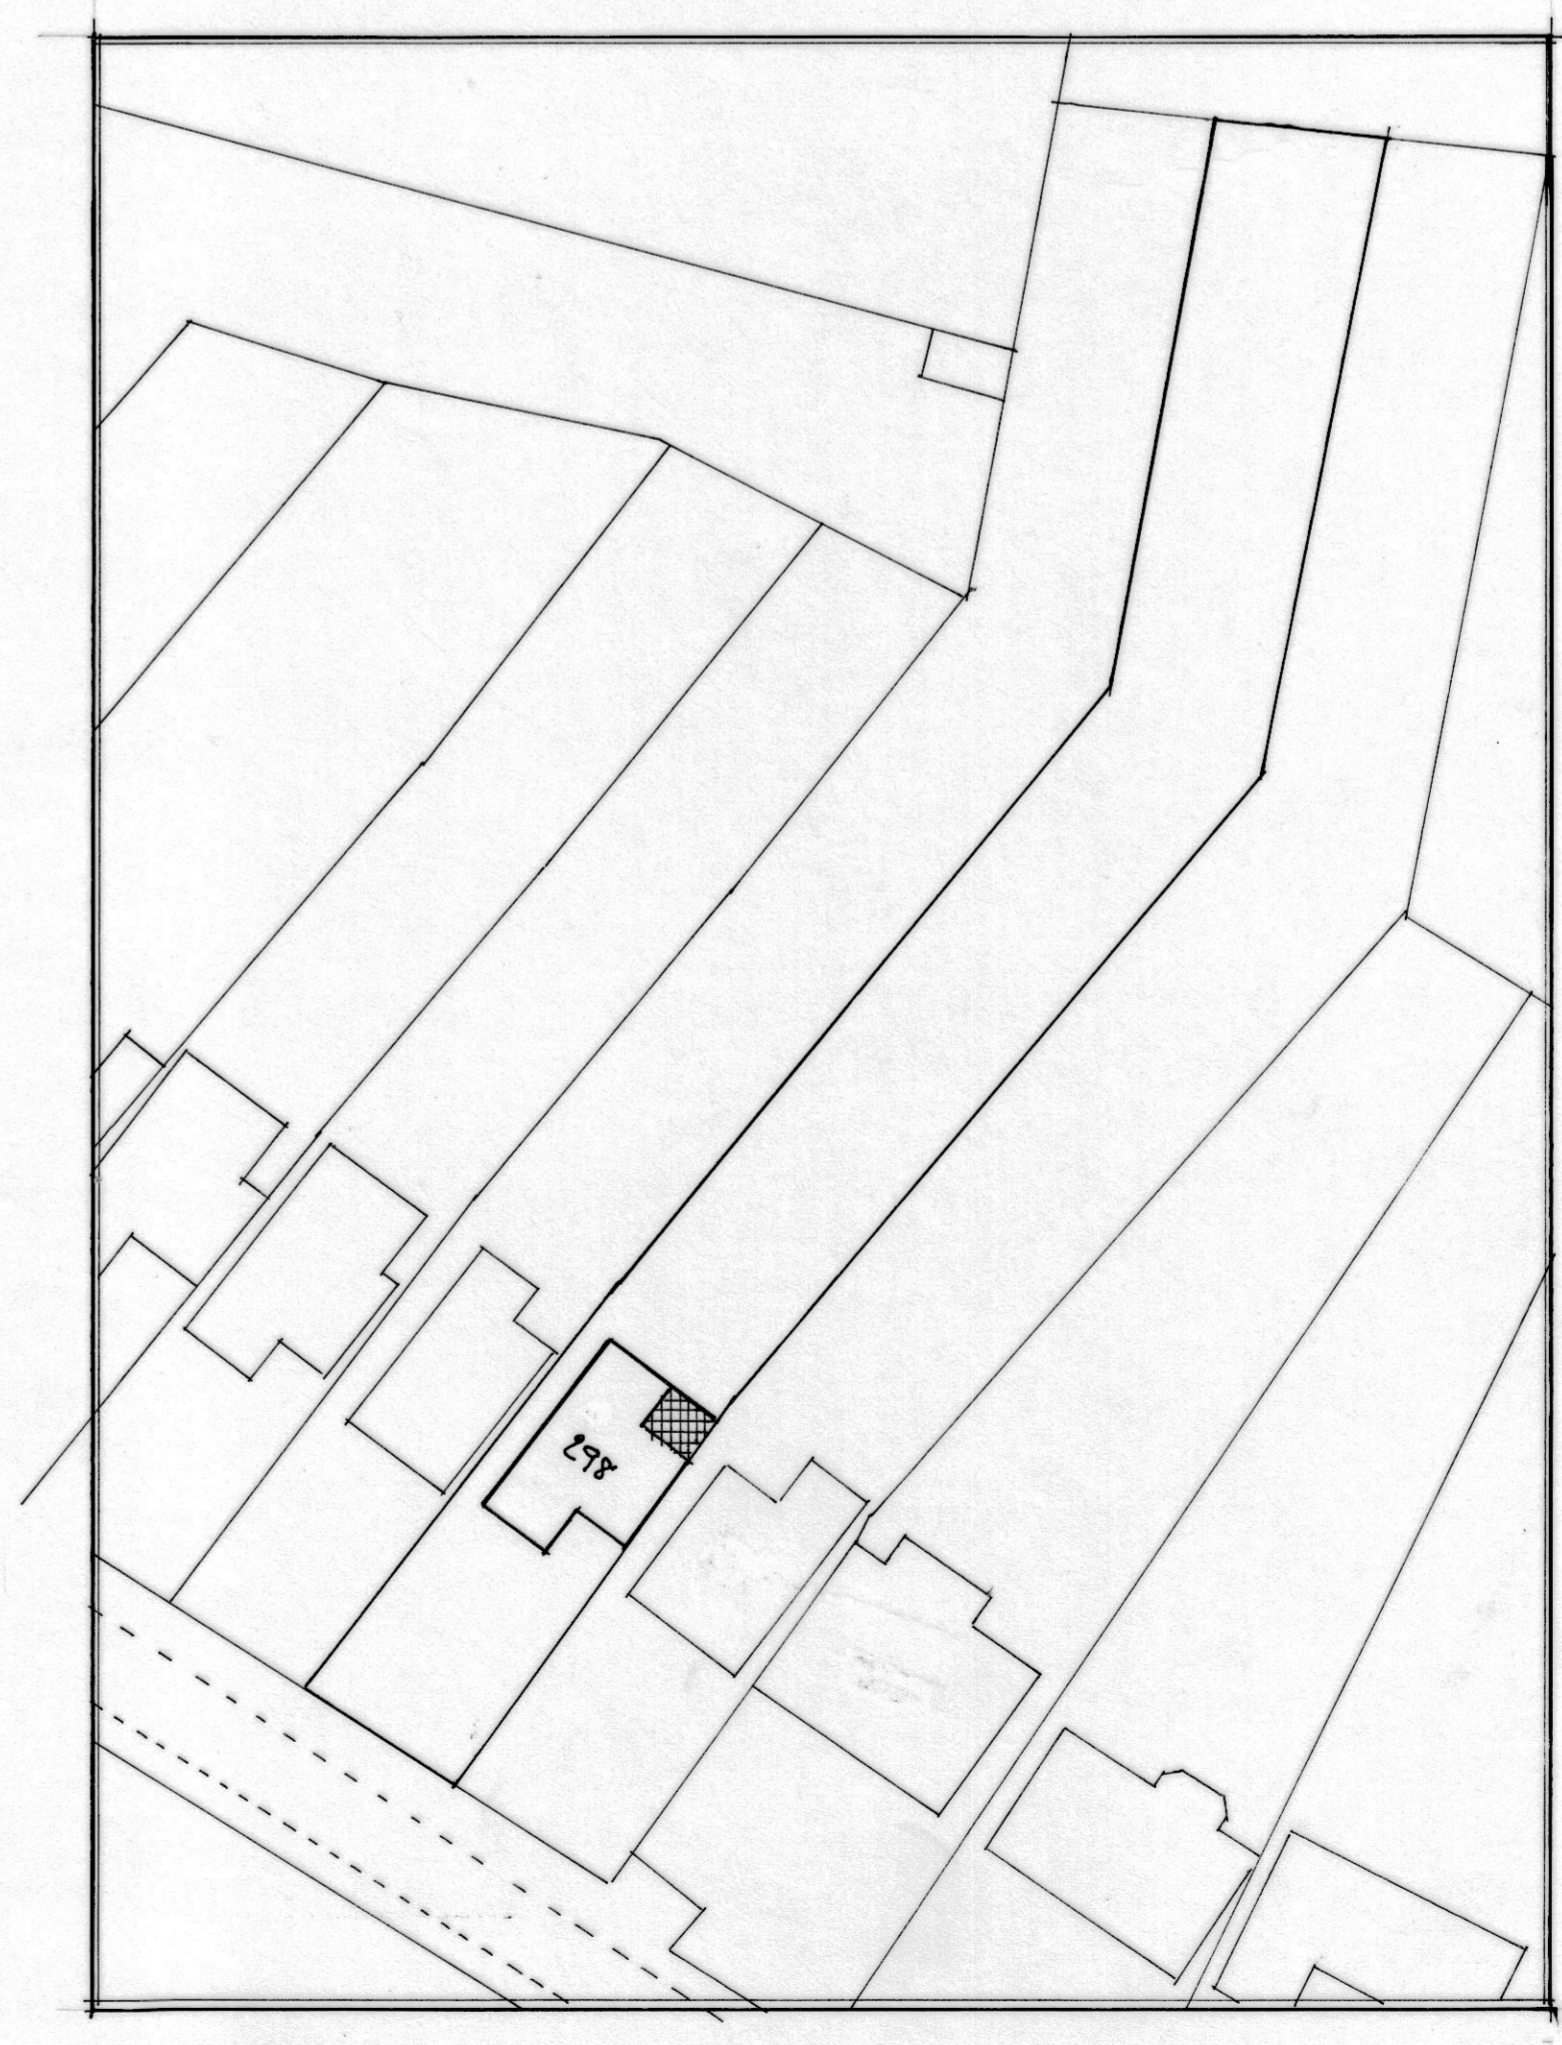

BLOCK PLAN 1:500