



RevNo	Revision note	Date	Signature	Checked

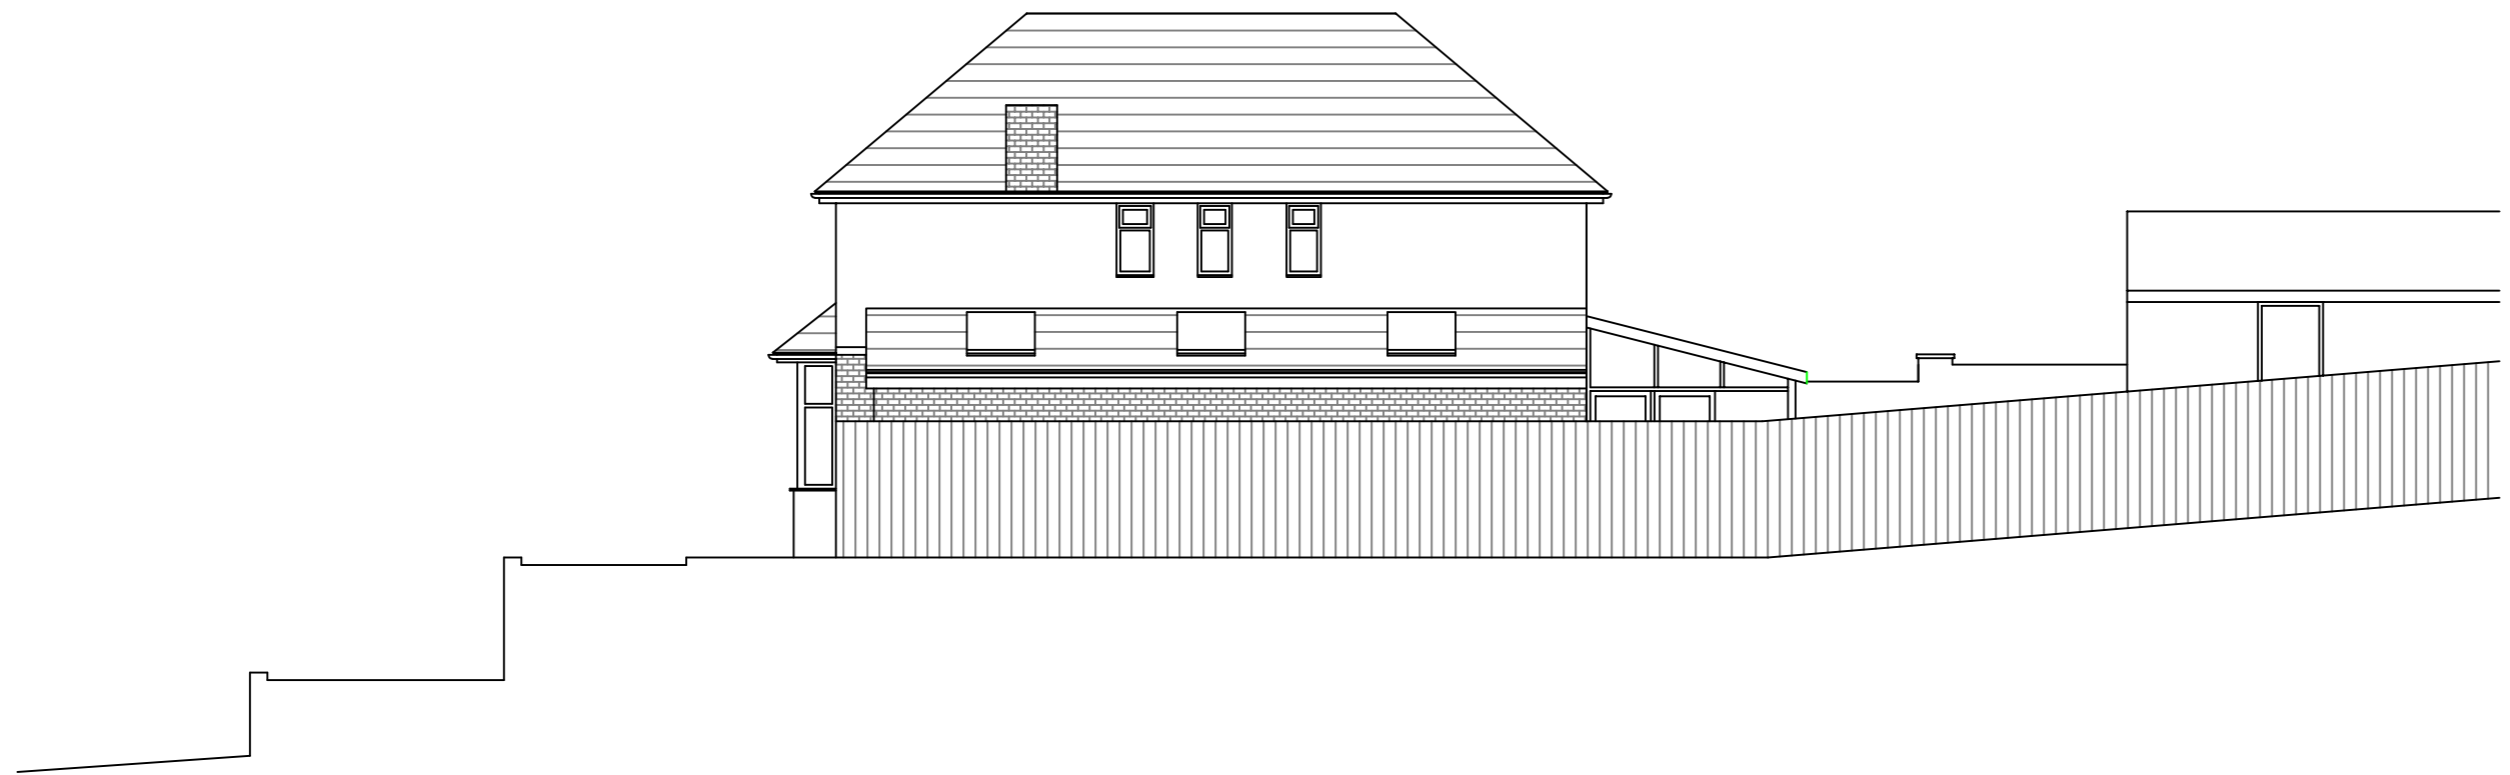

EXISTING SIDE ELEVATION SCALE 1:100



PROPOSED SIDE ELEVATION SCALE 1:100

<p>Consultant</p>  <p>AMA UK CONSULTANCY LTD Civil/Structural and planning Consultants 1 Ensign Business Centre, Westwood Way, Westwood Business Park, Coventry, CV4 8JA Tel: 02476 982010, Mob: 07852125530 info@ama-consultancy.com</p>		
<p>Address</p> <p>71 MAIN ROAD MERIDEN COVENTRY CV7 7LP</p>		
<p>Title</p> <p>SIDE ELAVATION AS EXISTING AND PROPOSED</p>		
<p>Drawn</p> <p>RM</p>	<p>Checked</p> <p>AN</p>	<p>Approved</p> <p>AN</p>
<p>Dwg No.</p> <p>AMA 826-005</p>		
<p>Scale</p> <p>1:100</p>	<p>Date</p> <p>29.06.23</p>	<p>Revision</p> <p>-</p>