


RevNo	Revision note	Date	Signature	Checked

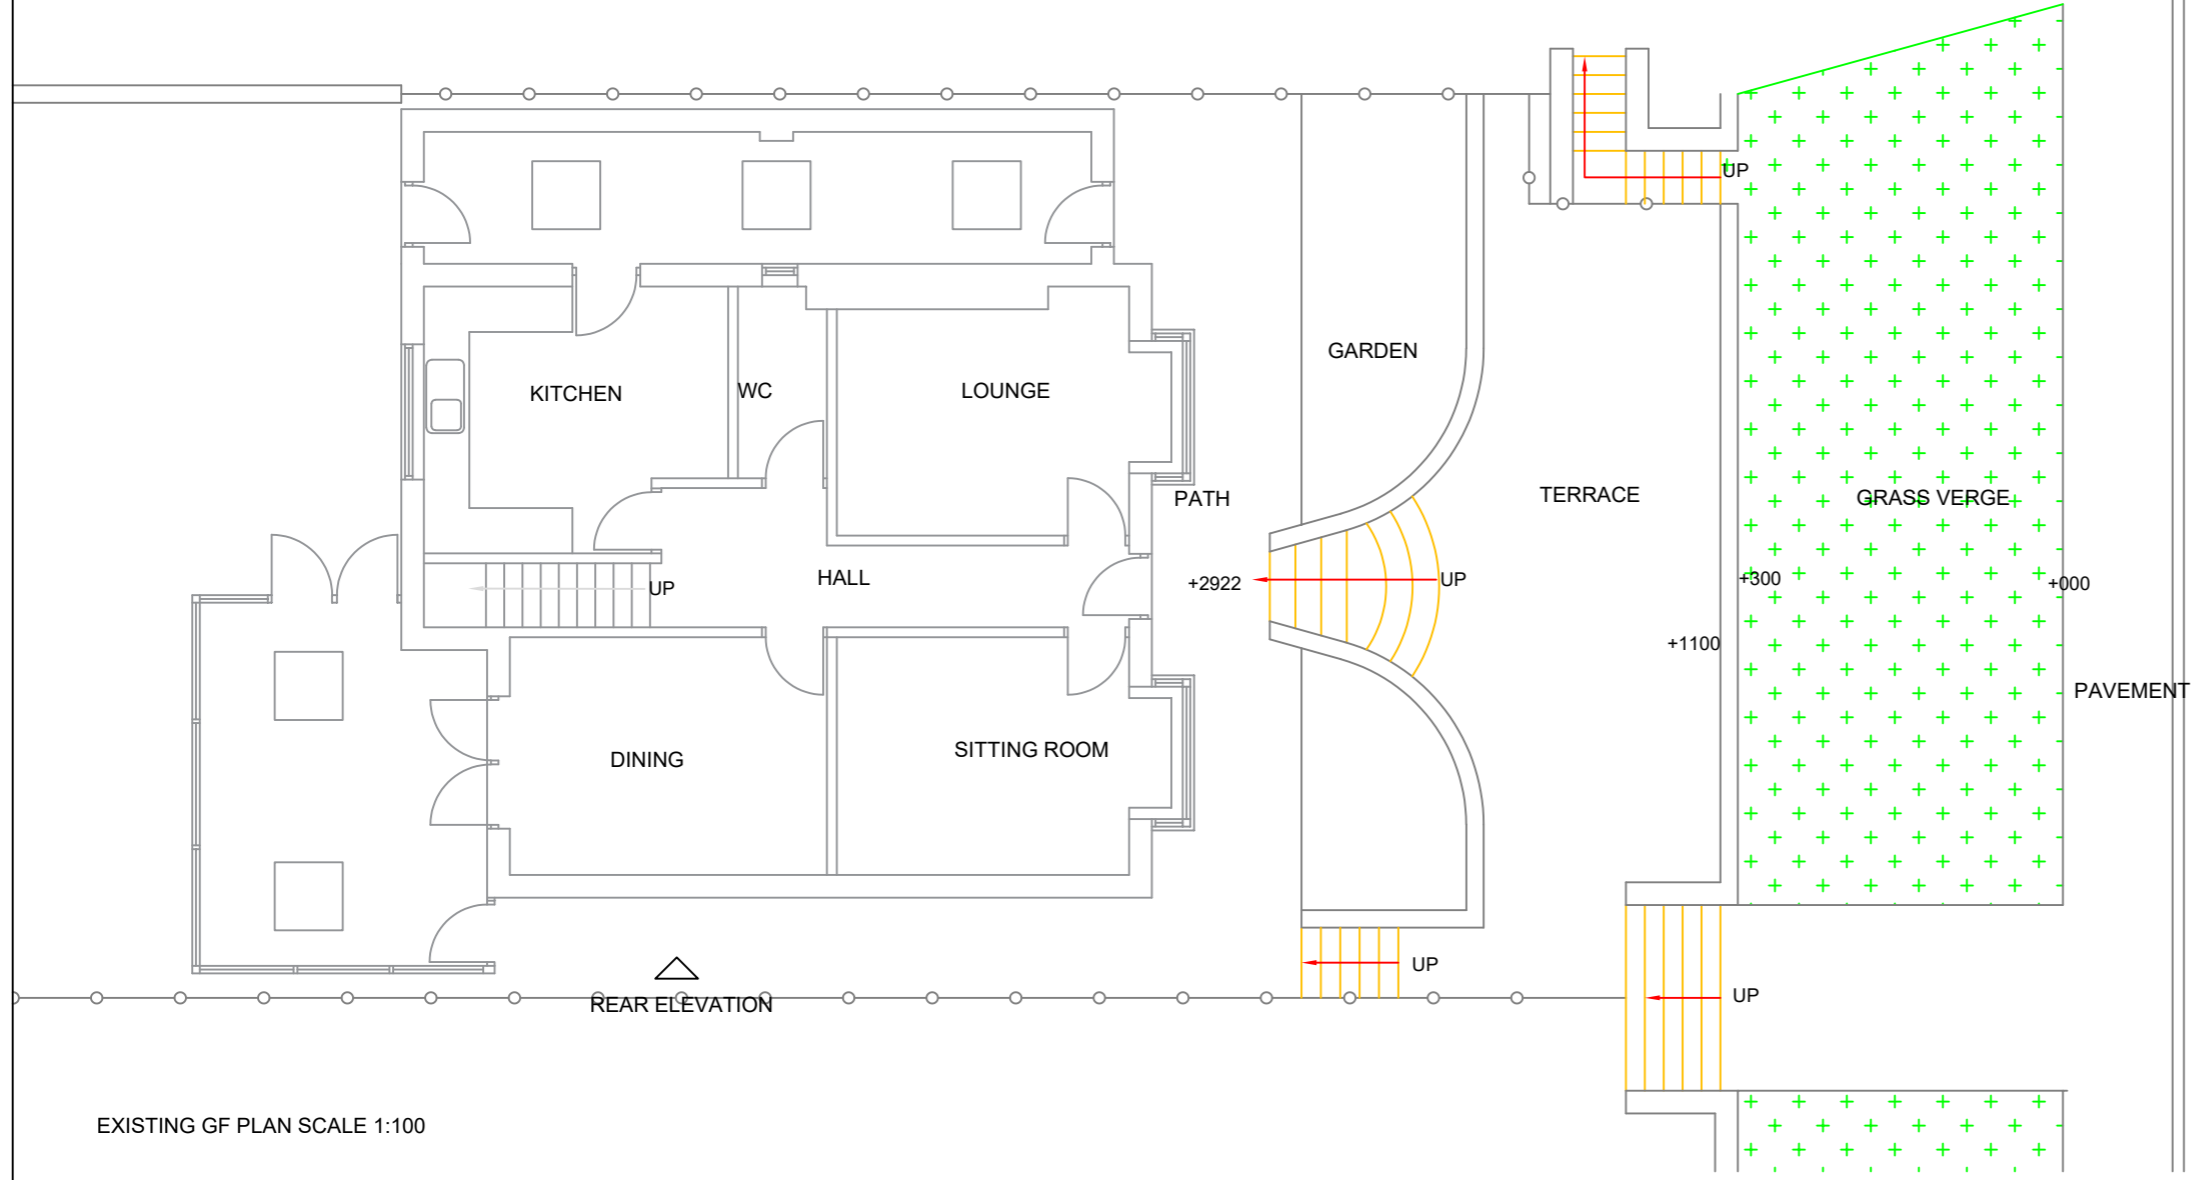

EXISTING GF PLAN SCALE 1:100

Consultant  AMA UK CONSULTANCY LTD Civil/Structural and planning Consultants 1 Ensign Business Centre, Westwood Way, Westwood Business Park, Coventry, CV4 8JA Tel: 02476 982010, Mob: 07852125530 info@ama-consultancy.com		
Address 71 MAIN ROAD MERIDEN COVENTRY CV7 7LP		
Title PLAN AS EXISTING		
Drawn RM	Checked AN	Approved AN
Dwg No. AMA 826-002		
Scale 1:100	Date 29.06.23	Revision -

