


SITE KEY
 [Red outline] Site Boundary
 Site Area: 897m²
 [Grey fill] Original House

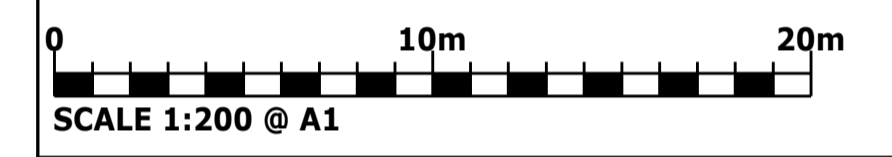

NOTE
DISCLAIMER
 This drawing was prepared for the Client, Project & Site stated above and for the purposes set out in the Project Particulars. Lapworth Architects Ltd accepts no responsibility whatsoever should the drawing be used by any other person, on any other site or for any other purpose than those stated. This drawing is to be read in conjunction with all relevant drawings and specifications.

All works must conform to NBS Specifications, manufacturers recommendations, British Standards, Codes of Practice, Local Authority regulations and to the satisfaction of the owners and Lapworth Architects. Please note that if drawings conflict with any of these documents/bodies, contractor is to advise Lapworth Architects.

All measurements are to be checked on site and any discrepancies reported to Lapworth Architects Ltd.

COPYRIGHT
 Confidential copyright Lapworth Architects under berne & universal copyright convention. Information contained within this drawing is the sole copyright of Lapworth Architects and is not to be reproduced without their express permission. This document must not be copied without written permission and the contents must not be imparted to a third party nor be used for any unauthorised purpose.

Rev	Date	Comments
-	05/07/2021	First Issue

Job
 Four Oaks House,
 Back Lane,
 Meriden, Coventry, CV7 7LD

Dwg Title
 Existing Site Location and Block Plans

LAPWORTH ARCHITECTS
 Lapworth Architects Ltd
 4 Edward Street, Birmingham, B1 2RX
 Tel - 0121 455 0032

Scale	Date	Drawn
1:1250 @ A1	JUN 2021	-
Job no.	Dwg no.	Revision
2676	01	-

EXISTING BLOCK PLAN
 SCALE 1:500