

This drawing is copyright and can not be copied or reproduced or altered, no extracts or any elements of this drawing or supporting information unless written consent has been obtained first.

DO NOT SCALE OFF THIS DRAWING, UNLESS FOR PLANNING PURPOSES



REV	DATE	DESCRIPTION
A	22/08/23	MINOR AMENDMENTS

RTMDesign
 Architectural Services
 Planning & Building Regulation Drawings

27 St. Andrews Close, Slip End, LU1 4DE
 M 07979 575 456
 E rtm.design@outlook.com


CLIENT
 MR B GRAY

ADDRESS
 RE-DEVELOPMENT OF
 8 KING STREET
 MARKYATE, ST. ALBANS
 AL3 8JY

TITLE
PLANNING APPLICATION
 EXISTING OS MAP AND PROPOSED BLOCK
 PLAN


SCALE - AS SHOWN @ A4 DATE - AUG '23

JOB No.	DRAWING No.	REVISION
588	05_PL	A

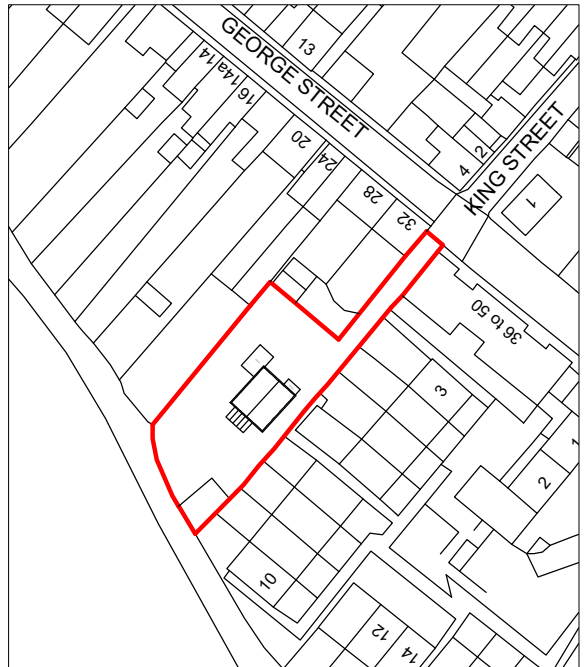

EXISTING OS MAP
 SCALE 1:1250

Scale Bar 1:1250
 20m 40m

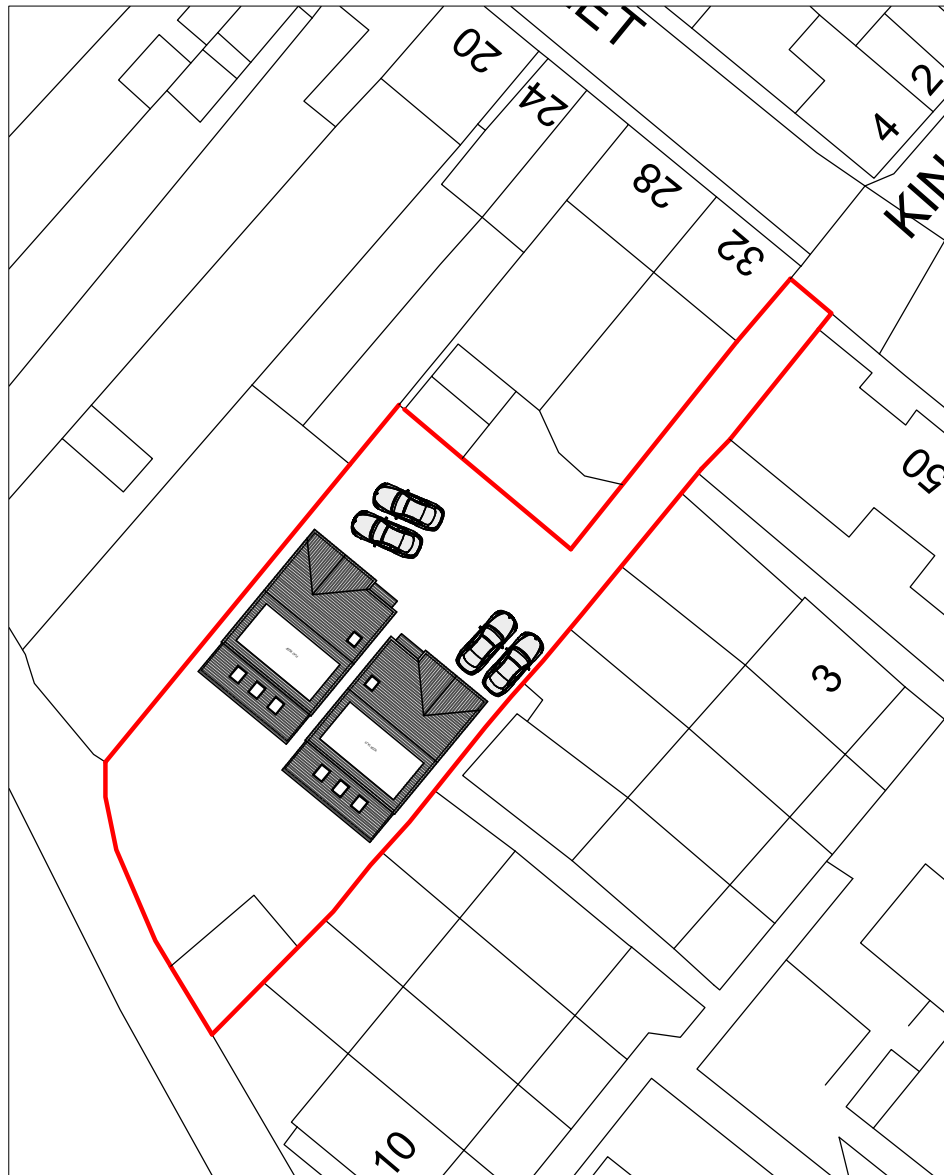

PROPOSED BLOCK PLAN
 SCALE 1:500

Scale Bar 1:500

