


# EXISTING LAYOUT & LEVELS

**F M Lister & Son**  
Chartered Surveyors  
6 MANOR SQUARE, OTLEY

Reproduced from OS Mapping:  
Licence No: ES100004569  
© CROWN COPYRIGHT

SCALE  
1:500  
@ A4

DWG NO:  
SF1

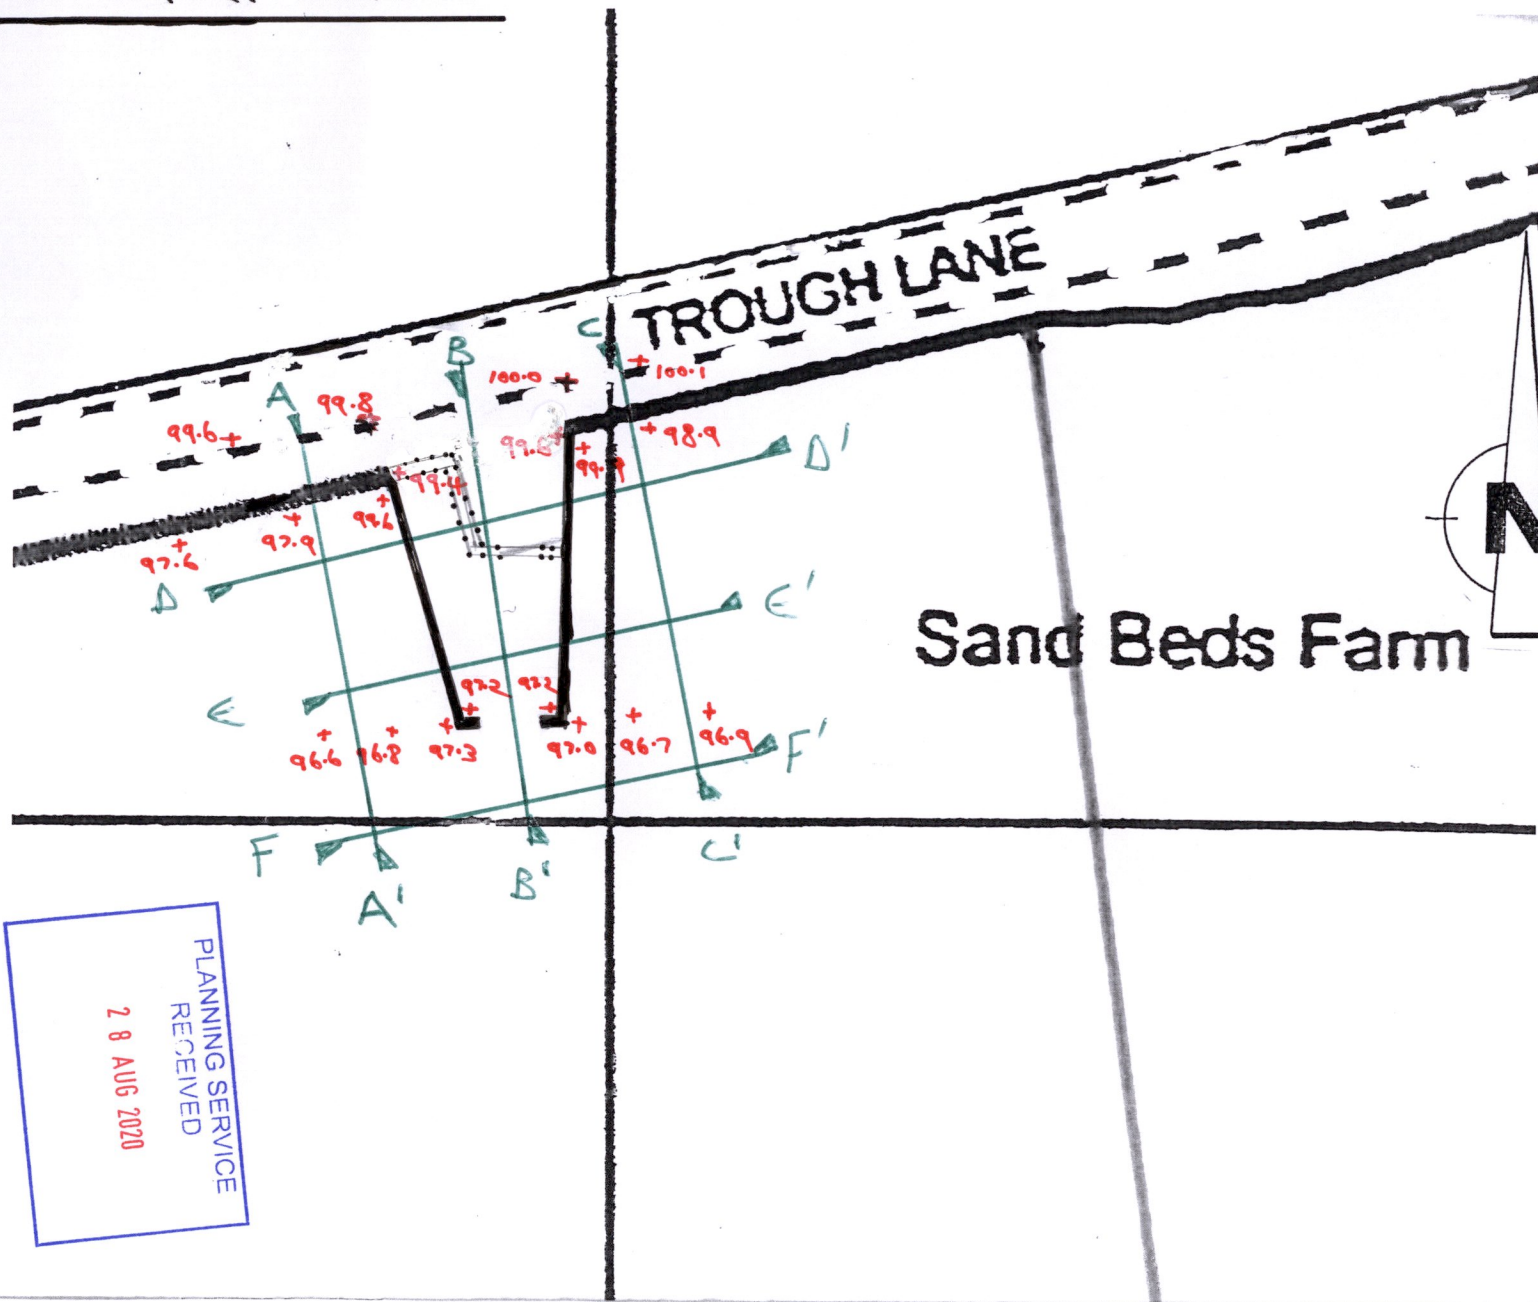

Sand Beds Farm

PLANNING SERVICE  
RECEIVED  
28 AUG 2020